



GREGG GLIME SIOR, CCIM

WADE SIVESS

WILL PHIPPS CCIM

201-213 S MAIN ST, MCGREGOR, TX 76657

727 - 10,000+ SF

FOR LEASE

CROMWELL
COMMERCIAL GROUP



PROPERTY OVERVIEW

This property is located within the heart of McGregor's Central Business District which provides for a wide variety of business, residential, and civic activities within the core area of the City. The district regulations are designed to encourage a mix of functions including retail, service, office, and residential, to create and maintain vitality in the central area as a focus for the community, while recognizing the specific intense urban character of the core.

PROPERTY HIGHLIGHTS

PROPERTY

201 - 213 S Main St

PROPERTY TYPE

Retail | Office

MARKET

McGregor

ZONING

Central Business District

RENOVATED

2023

AVAILABLE SPACE

727 - 10,000+ SF

Single Offices Available

LEASE RATE

Call for Pricing

TI

Negotiable



Gregg Glime SIOR, CCIM
gregg@cromwellcommercialgroup.com

Wade Sivess
wade@cromwellcommercialgroup.com

Will Phipps CCIM
will@cromwellcommercialgroup.com

PHOTO GALLERY



Gregg Glime SIOR, CCIM
gregg@cromwellcommercialgroup.com

Wade Sivess
wade@cromwellcommercialgroup.com

Will Phipps CCIM
will@cromwellcommercialgroup.com

FLOOR PLAN




Gregg Glime SIOR, CCIM
gregg@cromwellcommercialgroup.com

Wade Sivess
wade@cromwellcommercialgroup.com

Will Phipps CCIM
will@cromwellcommercialgroup.com

FLOOR PLAN

FLOOR PROPOSED
SCALE: 3/16" = 1'0"

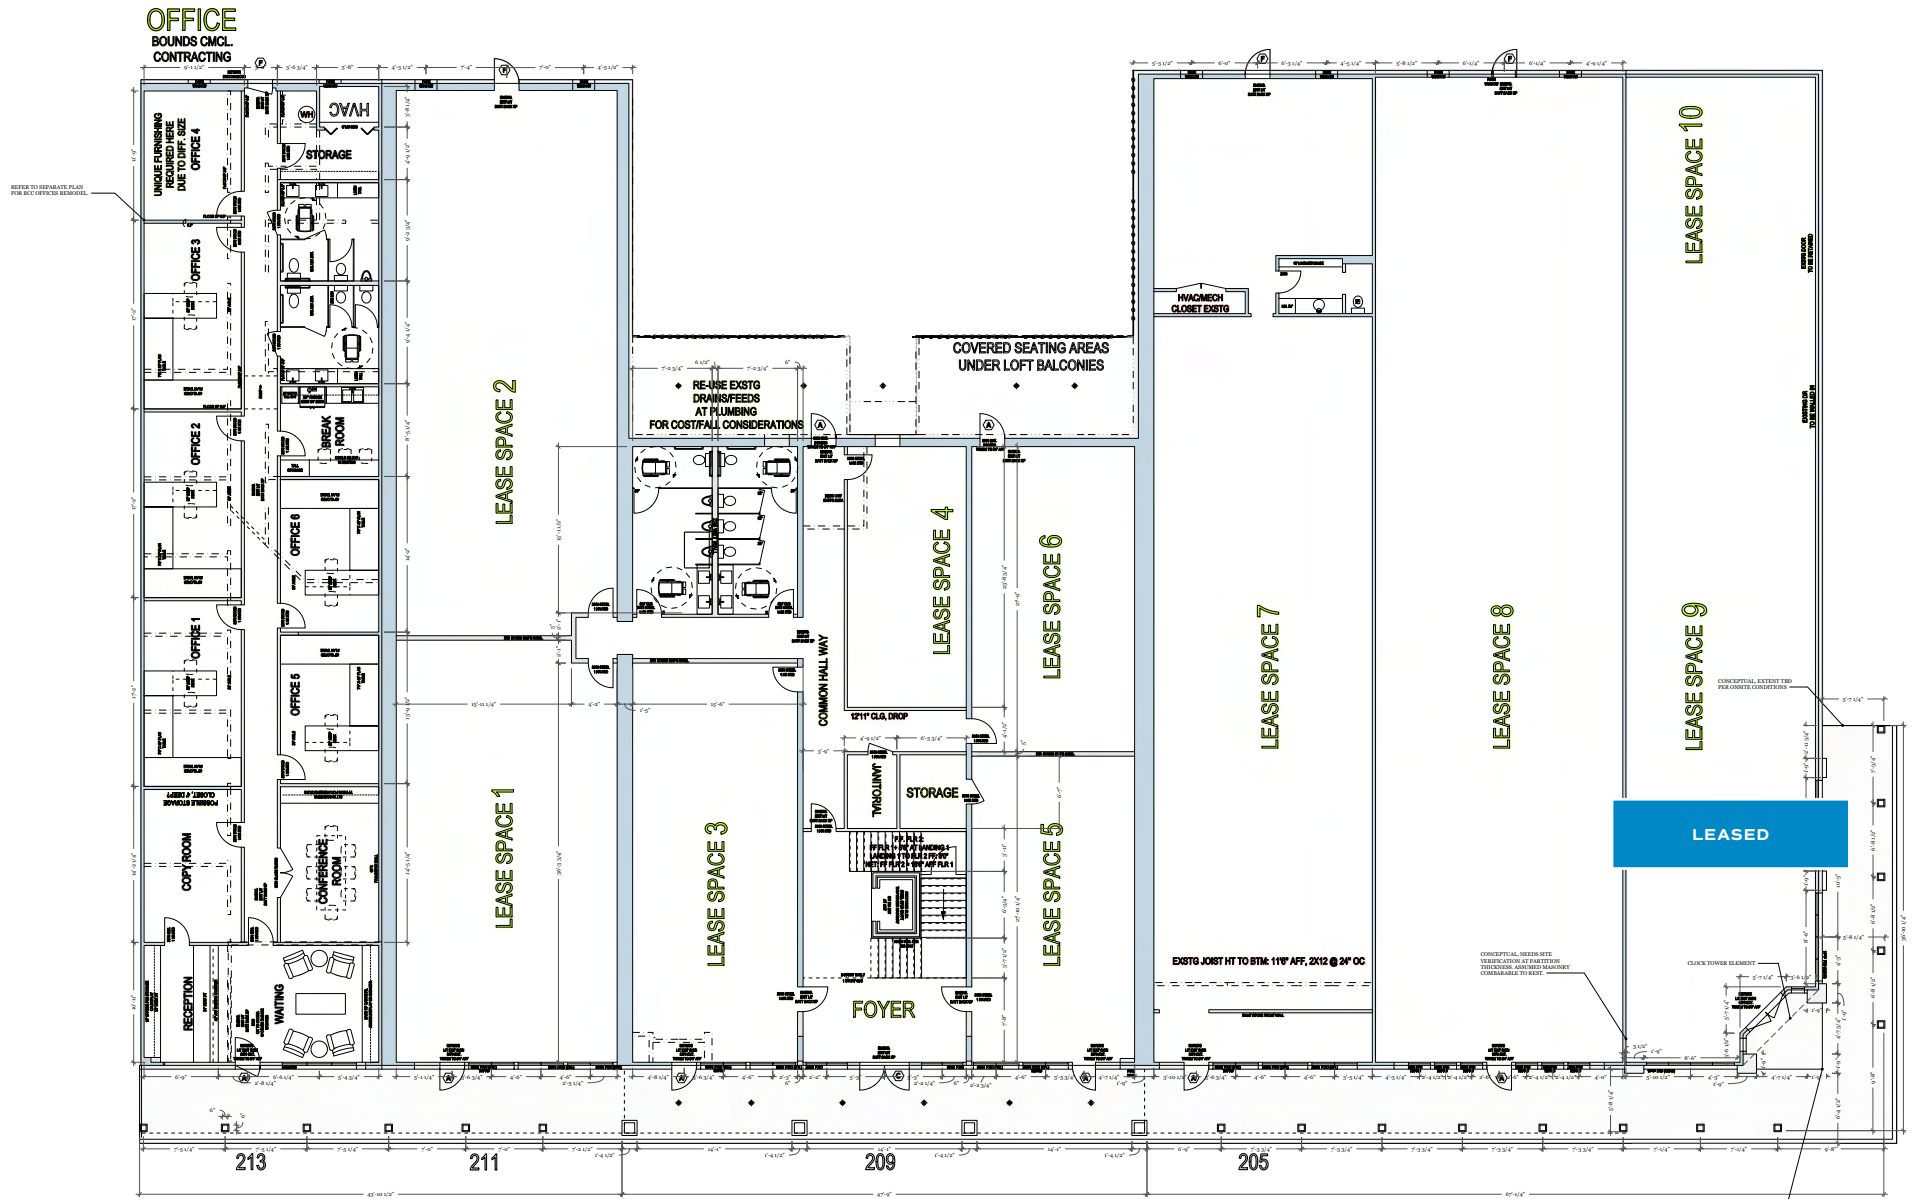

Gregg Glime SIOR, CCIM
gregg@cromwellcommercialgroup.com

Wade Sivess
wade@cromwellcommercialgroup.com

Will Phipps CCIM
will@cromwellcommercialgroup.com



AVAILABLE
727-10,000+ SF

W 2ND STREET

W 3RD STREET

S MAIN STREET

 Click to view property



Gregg Glime SIOR, CCIM
gregg@cromwellcommercialgroup.com

Wade Sivess
wade@cromwellcommercialgroup.com

Will Phipps CCIM
will@cromwellcommercialgroup.com



Gregg Glime SIOR, CCIM
gregg@cromwellcommercialgroup.com

Wade Sivess
wade@cromwellcommercialgroup.com

Will Phipps CCIM
will@cromwellcommercialgroup.com

CROMWELL

COMMERCIAL GROUP

PRESENTED BY:



GREGG GLIME SIOR, CCIM

C: 254.339.2200

O: 254.313.0000

E: gregg@cromwellcommercialgroup.com

W: cromwellcommercialgroup.com



WADE SIVESS

C: 254.537.2011

O: 254.313.0000

E: wade@cromwellcommercialgroup.com

W: cromwellcommercialgroup.com



WILL PHIPPS CCIM

C: 806.709.6896

O: 254.313.0000

E: will@cromwellcommercialgroup.com

W: cromwellcommercialgroup.com



Information About Brokerage Services

Texas law requires all real estate license holders to give the following information about brokerage services to prospective buyers, tenants, sellers and landlords.

11-2-2015



TYPES OF REAL ESTATE LICENSE HOLDERS:

- **A BROKER** is responsible for all brokerage activities, including acts performed by sales agents sponsored by the broker.
- **A SALES AGENT** must be sponsored by a broker and works with clients on behalf of the broker.

A BROKER'S MINIMUM DUTIES REQUIRED BY LAW (A client is the person or party that the broker represents):

- Put the interests of the client above all others, including the broker's own interests;
- Inform the client of any material information about the property or transaction received by the broker;
- Answer the client's questions and present any offer to or counter-offer from the client; and
- Treat all parties to a real estate transaction honestly and fairly.

A LICENSE HOLDER CAN REPRESENT A PARTY IN A REAL ESTATE TRANSACTION:

AS AGENT FOR OWNER (SELLER/LANDLORD): The broker becomes the property owner's agent through an agreement with the owner, usually in a written listing to sell or property management agreement. An owner's agent must perform the broker's minimum duties above and must inform the owner of any material information about the property or transaction known by the agent, including information disclosed to the agent or subagent by the buyer or buyer's agent.

AS AGENT FOR BUYER/TENANT: The broker becomes the buyer/tenant's agent by agreeing to represent the buyer, usually through a written representation agreement. A buyer's agent must perform the broker's minimum duties above and must inform the buyer of any material information about the property or transaction known by the agent, including information disclosed to the agent by the seller or seller's agent.

AS AGENT FOR BOTH - INTERMEDIARY: To act as an intermediary between the parties the broker must first obtain the written agreement of *each party* to the transaction. The written agreement must state who will pay the broker and, in conspicuous bold or underlined print, set forth the broker's obligations as an intermediary. A broker who acts as an intermediary:

- Must treat all parties to the transaction impartially and fairly;
- May, with the parties' written consent, appoint a different license holder associated with the broker to each party (owner and buyer) to communicate with, provide opinions and advice to, and carry out the instructions of each party to the transaction.
- Must not, unless specifically authorized in writing to do so by the party, disclose:
 - that the owner will accept a price less than the written asking price;
 - that the buyer/tenant will pay a price greater than the price submitted in a written offer; and
 - any confidential information or any other information that a party specifically instructs the broker in writing not to disclose, unless required to do so by law.

AS SUBAGENT: A license holder acts as a subagent when aiding a buyer in a transaction without an agreement to represent the buyer. A subagent can assist the buyer but does not represent the buyer and must place the interests of the owner first.

TO AVOID DISPUTES, ALL AGREEMENTS BETWEEN YOU AND A BROKER SHOULD BE IN WRITING AND CLEARLY ESTABLISH:

- The broker's duties and responsibilities to you, and your obligations under the representation agreement.
- Who will pay the broker for services provided to you, when payment will be made and how the payment will be calculated.

LICENSE HOLDER CONTACT INFORMATION: This notice is being provided for information purposes. It does not create an obligation for you to use the broker's services. Please acknowledge receipt of this notice below and retain a copy for your records.

Coldwell Banker Apex, Realtors	0590914	lori@cbapex.com	254-313-0000
Licensed Broker /Broker Firm Name or Primary Assumed Business Name	License No.	Email	Phone
Lori Arnold	0590914	lori@cbapex.com	254-313-0000
Designated Broker of Firm	License No.	Email	Phone
Kathy Schroeder	269763	kathy@cbapex.com	254-776-0000
Licensed Supervisor of Sales Agent/ Associate	License No.	Email	Phone
Gregg Glime, SIOR, CCIM	620081	gregg@cromwellcommercialgroup.com	254-313-0000
Sales Agent/Associate's Name	License No.	Email	Phone

Buyer/Tenant/Seller/Landlord Initials _____ Date _____

Regulated by the Texas Real Estate Commission

Information available at www.trec.texas.gov

IABS 1-0