



±14,396 SF Medical / Retail – For Lease

117-133 Merrick Avenue Merrick, NY 11566



Offering Summary

Lease Rate:	Upon Request
Building Size:	±14,396 SF
Available SF:	±3,000 - 14,396 SF
Lot Size:	0.468 Acres
Zoning:	Business (X)
Market:	Long Island
Submarket:	South Shore Nassau County
Traffic Count:	12,600 VPD

Property Overview

Douglas Elliman Commercial has been retained as the exclusive leasing broker for approximately 14,396 SF of ground-floor space along Merrick Avenue in Merrick, NY, ideally suited for medical and retail credit tenants. The property features approximately 200 feet of Merrick Avenue frontage with strong visibility and signage potential, a flexible interior layout, and an additional ±13,336 SF basement suitable for storage or ancillary use and not included in the ground-floor square footage. The site benefits from adjacent municipal parking, convenient access to Sunrise Highway, and is within walking distance to the Merrick LIRR station. Located directly across from Chatterton Elementary School and near national retailers including CVS and Stop & Shop. NNN lease structure; landlord will consider tenant improvement allowances for qualified tenants based on use and term. Space can be divided for the right tenant / terms.

Property Highlights

- ±14,396 SF ground-floor space with approximately 200' of frontage on Merrick Avenue
- Medical and retail credit tenants preferred; ±13,336 SF basement available for ancillary use
- Adjacent municipal parking with 150+ Spaces; walking distance to Merrick LIRR with convenient access to Sunrise Highway

For More Information:



Christopher Pesce

631.858.2470

christopher.pesce@elliman.com



Kenneth Hester

516.641.0342

kenneth.hester@elliman.com

 **DouglasElliman**
Commercial



WWW.ELLIMANCOMMERCIAL.COM

THE PROPERTY CONTAINED WITHIN THIS DOCUMENT IS BEING EXCLUSIVELY REPRESENTED BY DOUGLAS ELLIMAN REAL ESTATE COMMERCIAL DIVISION, 550 SMITHTOWN BYPASS STE. 117 SMITHTOWN, NY 11787 631.858.2405 © 2023 DOUGLAS ELLIMAN COMMERCIAL OF LI, LLC. ALL MATERIAL PRESENTED HEREIN IS INTENDED FOR INFORMATION PURPOSES ONLY. WHILE THIS INFORMATION IS BELIEVED TO BE CORRECT, IT IS REPRESENTED SUBJECT TO ERRORS, OMISSIONS, CHANGES OR WITHDRAWAL WITHOUT NOTICE. ALL PROPERTY INFORMATION, INCLUDING, BUT NOT LIMITED TO SQUARE FOOTAGE, ROOM COUNT, ZONING IN THE LISTING SHOULD BE VERIFIED BY YOUR OWN ATTORNEY, ARCHITECT OR ZONING EXPERT. IF YOUR PROPERTY IS CURRENTLY LISTED WITH ANOTHER REAL ESTATE BROKER, PLEASE DISREGARD THIS OFFER. IT IS NOT OUR INTENTION TO SOLICIT THE OFFERINGS OF OTHER REAL ESTATE BROKERS. WE COOPERATE WITH THEM FULLY. EQUAL HOUSING OPPORTUNITY.



±14,396 SF Medical / Retail – For Lease

117-133 Merrick Avenue Merrick, NY 11566



For More Information:



Christopher Pesce

631.858.2470

christopher.pesce@elliman.com



Kenneth Hester

516.641.0342

kenneth.hester@elliman.com

 **DouglasElliman**
Commercial


PESCE | HESTER
COMMERCIAL TEAM
AT DOUGLAS ELLIMAN REAL ESTATE

WWW.ELLIMANCOMMERCIAL.COM


THE PROPERTY CONTAINED WITHIN THIS DOCUMENT IS BEING EXCLUSIVELY REPRESENTED BY DOUGLAS ELLIMAN REAL ESTATE COMMERCIAL DIVISION, 550 SMITHTOWN BYPASS STE. 117 SMITHTOWN, NY 11787 631.858.2405 © 2023 DOUGLAS ELLIMAN COMMERCIAL OF LI, LLC. ALL MATERIAL PRESENTED HEREIN IS INTENDED FOR INFORMATION PURPOSES ONLY. WHILE THIS INFORMATION IS BELIEVED TO BE CORRECT, IT IS REPRESENTED SUBJECT TO ERRORS, OMISSIONS, CHANGES OR WITHDRAWAL WITHOUT NOTICE. ALL PROPERTY INFORMATION, INCLUDING, BUT NOT LIMITED TO SQUARE FOOTAGE, ROOM COUNT, ZONING IN THE LISTING SHOULD BE VERIFIED BY YOUR OWN ATTORNEY, ARCHITECT OR ZONING EXPERT. IF YOUR PROPERTY IS CURRENTLY LISTED WITH ANOTHER REAL ESTATE BROKER, PLEASE DISREGARD THIS OFFER. IT IS NOT OUR INTENTION TO SOLICIT THE OFFERINGS OF OTHER REAL ESTATE BROKERS. WE COOPERATE WITH THEM FULLY. EQUAL HOUSING OPPORTUNITY.



±14,396 SF Medical / Retail – For Lease

117-133 Merrick Avenue Merrick, NY 11566

(Not to Scale)

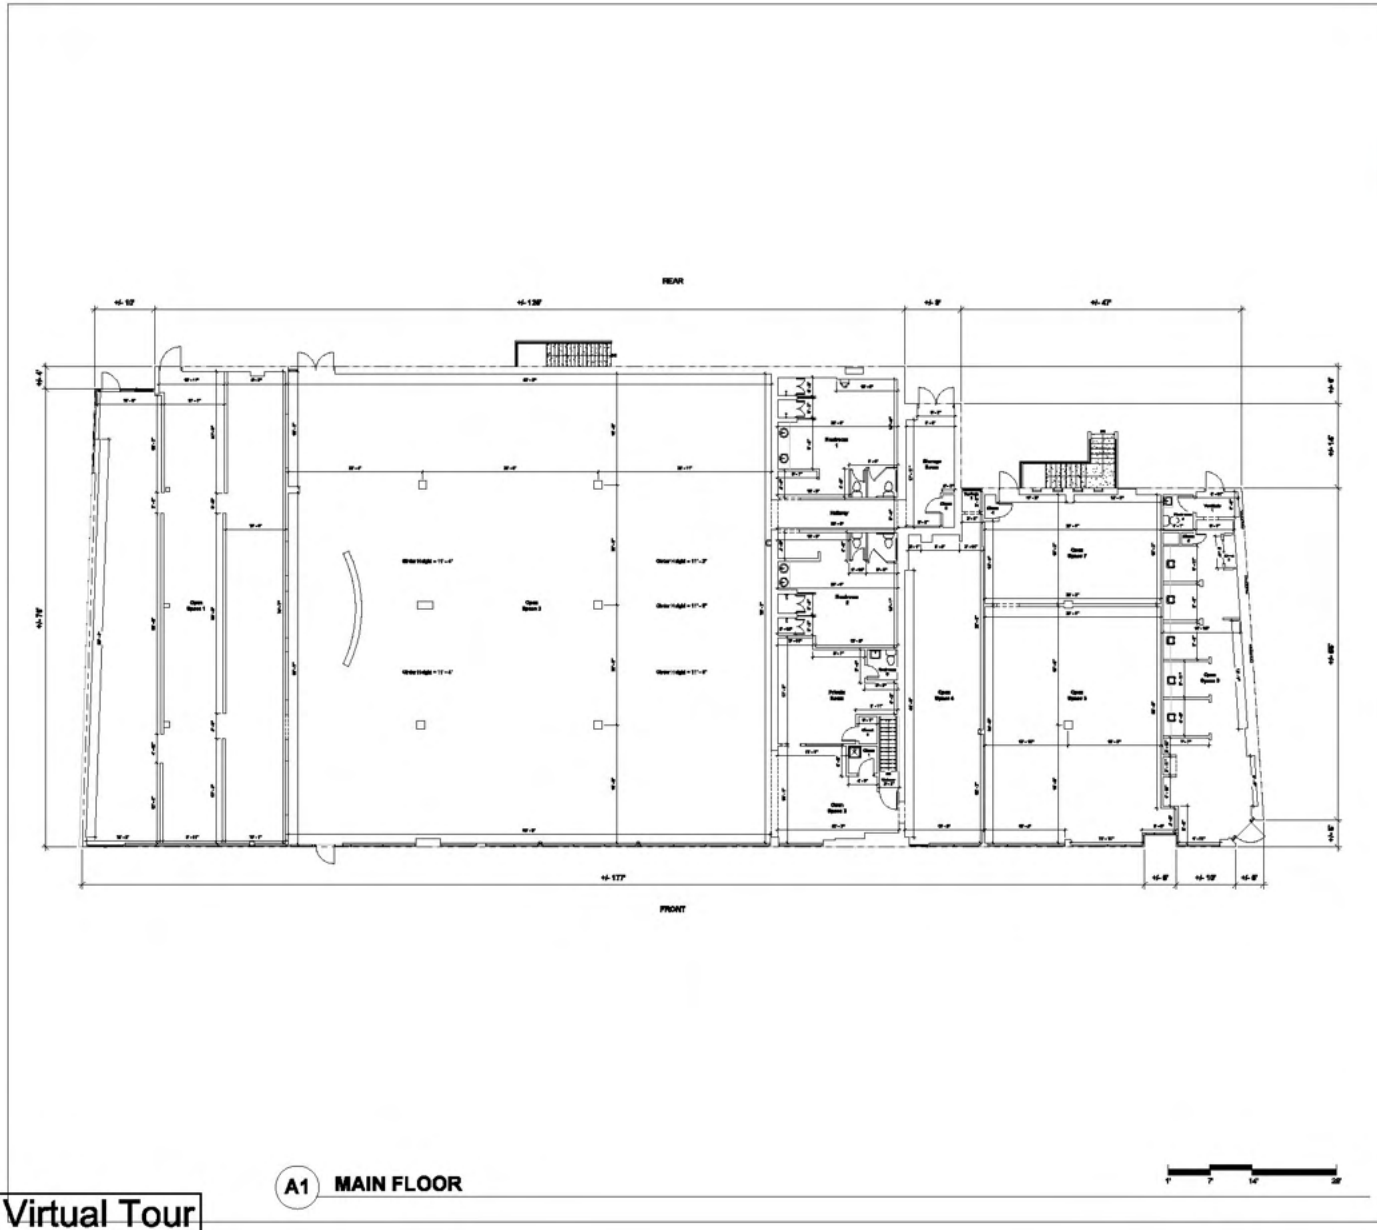

125 Merrick Avenue

LERNER PROPERTIES
LERNER PROPERTIES
720 E. Palisade Avenue
Suite 203
Englewood Cliffs, NJ 07632

**Unit # 125
Ground Floor
+/- 14,396 SF**

Gross footage was measured on-site and adheres to BOMA standards.

**Width
+/- 197'**

**Depth
+/- 80'**

Revisions

Floor Plan
Prepared 12/19/2025
Unit # 125

Plans Produced by:
ID PLANS

4000 West Chrysom Street, Suite 100,
Tampa, Florida 33607
Phone: (800) 957-2545
idplans.com

ID PLANS

Plans are to be used for informational purposes only. ID Plans does not warrant the accuracy or completeness of the information. ID Plans is not responsible for any errors or omissions. The user assumes all responsibility for the use of the information. ID Plans is not a real estate broker and does not provide any real estate services. ID Plans is a design and construction firm.

Virtual Tour

Ground Floor Plan +/- 14,396 SF

For More Information:



Christopher Pesce

631.858.2470

christopher.pesce@elliman.com



Kenneth Hester

516.641.0342

kenneth.hester@elliman.com

DouglasElliman
Commercial

PESCE | HESTER
COMMERCIAL TEAM
AT DOUGLAS ELLIMAN REAL ESTATE

WWW.ELLIMANCOMMERCIAL.COM

THE PROPERTY CONTAINED WITHIN THIS DOCUMENT IS BEING EXCLUSIVELY REPRESENTED BY DOUGLAS ELLIMAN REAL ESTATE COMMERCIAL DIVISION, 550 SMITHTOWN BYPASS STE. 117 SMITHTOWN, NY 11787 631.858.2405 © 2023 DOUGLAS ELLIMAN COMMERCIAL OF LI, LLC. ALL MATERIAL PRESENTED HEREIN IS INTENDED FOR INFORMATION PURPOSES ONLY. WHILE THIS INFORMATION IS BELIEVED TO BE CORRECT, IT IS REPRESENTED SUBJECT TO ERRORS, OMISSIONS, CHANGES OR WITHDRAWAL WITHOUT NOTICE. ALL PROPERTY INFORMATION, INCLUDING, BUT NOT LIMITED TO SQUARE FOOTAGE, ROOM COUNT, ZONING IN THE LISTING SHOULD BE VERIFIED BY YOUR OWN ATTORNEY, ARCHITECT OR ZONING EXPERT. IF YOUR PROPERTY IS CURRENTLY LISTED WITH ANOTHER REAL ESTATE BROKER, PLEASE DISREGARD THIS OFFER. IT IS NOT OUR INTENTION TO SOLICIT THE OFFERINGS OF OTHER REAL ESTATE BROKERS. WE COOPERATE WITH THEM FULLY. EQUAL HOUSING OPPORTUNITY.



±14,396 SF Medical / Retail – For Lease

117-133 Merrick Avenue Merrick, NY 11566



For More Information:



Christopher Pesce

631.858.2470

christopher.pesce@elliman.com



Kenneth Hester

516.641.0342

kenneth.hester@elliman.com

Douglas Elliman
Commercial




WWW.ELLIMANCOMMERCIAL.COM

THE PROPERTY CONTAINED WITHIN THIS DOCUMENT IS BEING EXCLUSIVELY REPRESENTED BY DOUGLAS ELLIMAN REAL ESTATE COMMERCIAL DIVISION, 550 SMITHTOWN BYPASS STE. 117 SMITHTOWN, NY 11787 631.858.2405 © 2023 DOUGLAS ELLIMAN COMMERCIAL OF LI, LLC. ALL MATERIAL PRESENTED HEREIN IS INTENDED FOR INFORMATION PURPOSES ONLY. WHILE THIS INFORMATION IS BELIEVED TO BE CORRECT, IT IS REPRESENTED SUBJECT TO ERRORS, OMISSIONS, CHANGES OR WITHDRAWAL WITHOUT NOTICE. ALL PROPERTY INFORMATION, INCLUDING, BUT NOT LIMITED TO SQUARE FOOTAGE, ROOM COUNT, ZONING IN THE LISTING SHOULD BE VERIFIED BY YOUR OWN ATTORNEY, ARCHITECT OR ZONING EXPERT. IF YOUR PROPERTY IS CURRENTLY LISTED WITH ANOTHER REAL ESTATE BROKER, PLEASE DISREGARD THIS OFFER. IT IS NOT OUR INTENTION TO SOLICIT THE OFFERINGS OF OTHER REAL ESTATE BROKERS. WE COOPERATE WITH THEM FULLY. EQUAL HOUSING OPPORTUNITY.



±14,396 SF Medical / Retail – For Lease

117-133 Merrick Avenue Merrick, NY 11566

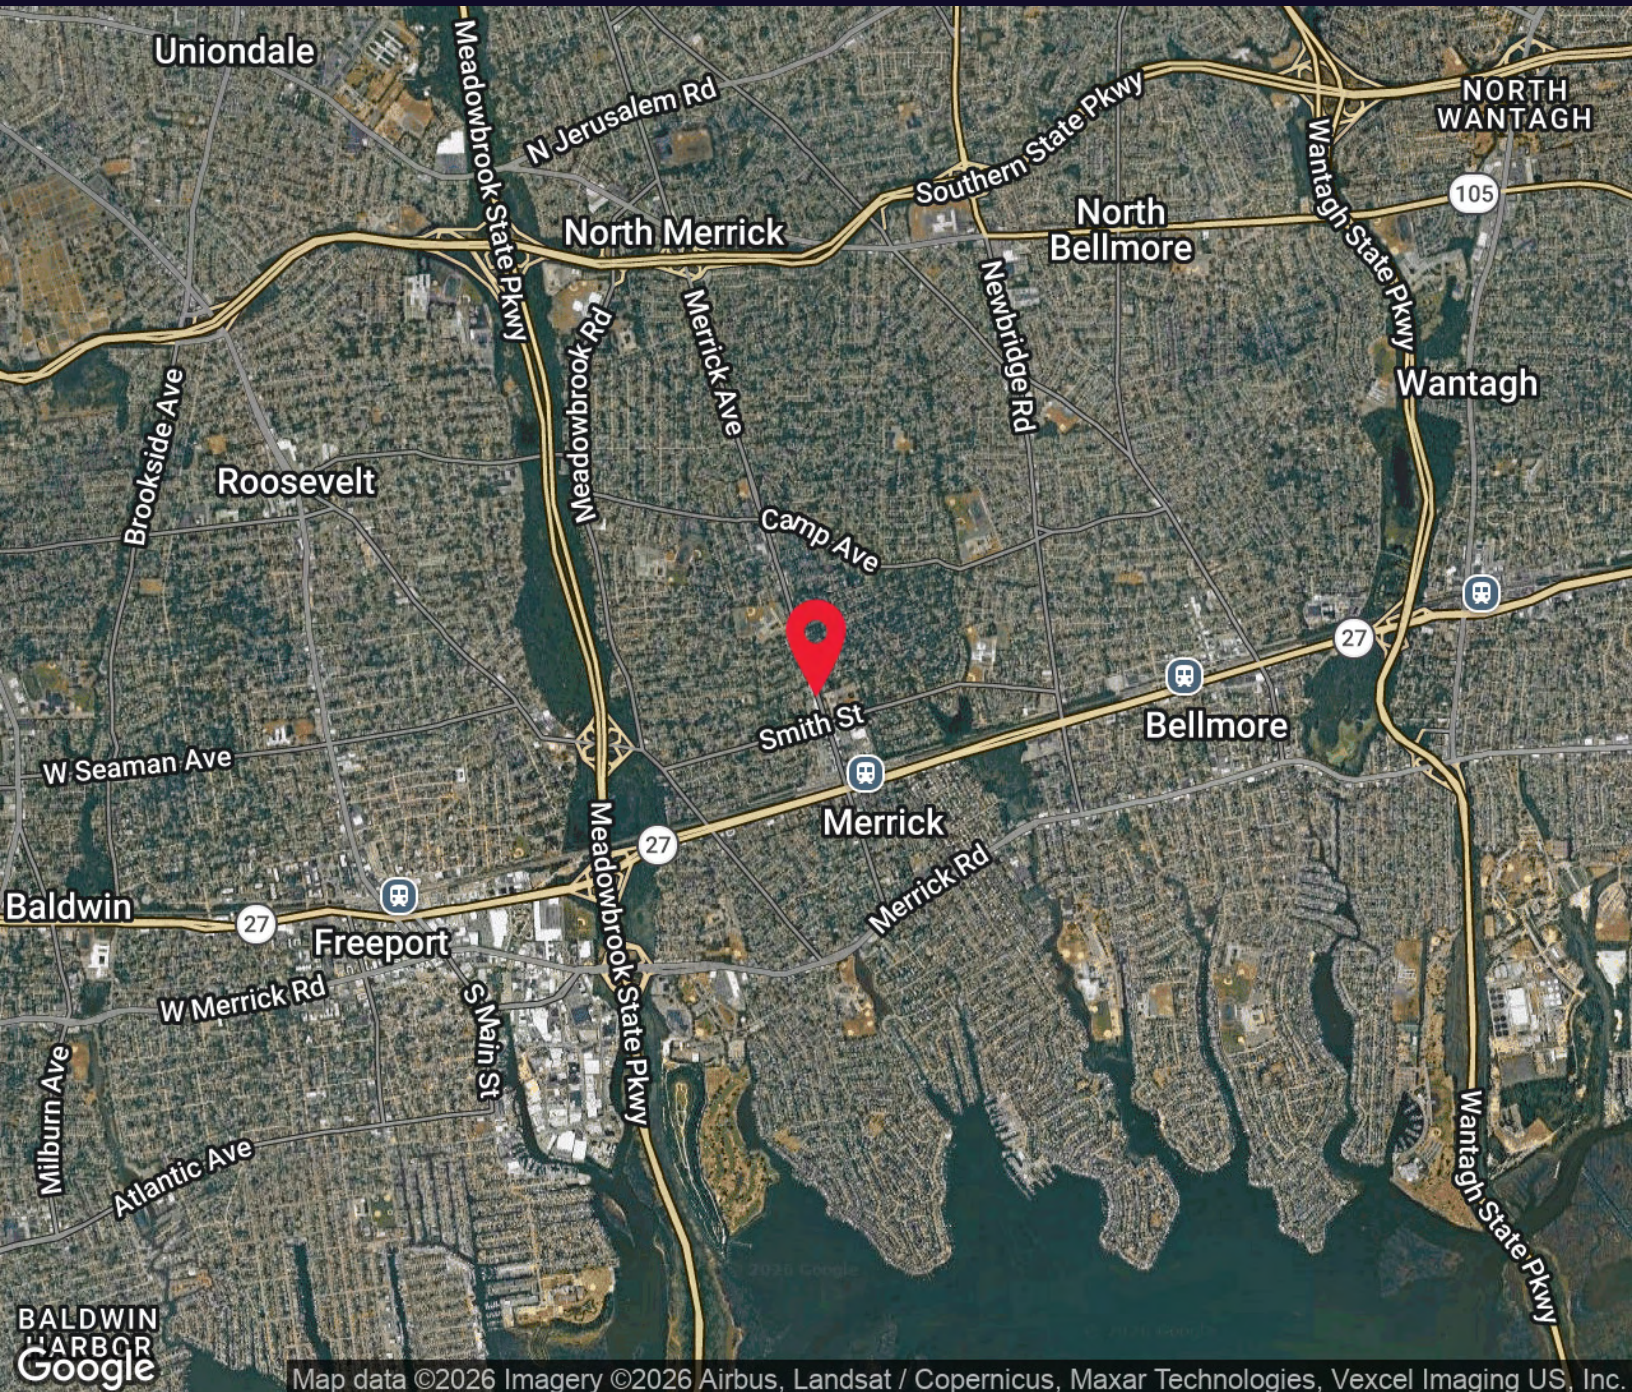

For More Information:



Christopher Pesce

631.858.2470

christopher.pesce@elliman.com



Kenneth Hester

516.641.0342

kenneth.hester@elliman.com

 **DouglasElliman**
Commercial




WWW.ELLIMANCOMMERCIAL.COM

THE PROPERTY CONTAINED WITHIN THIS DOCUMENT IS BEING EXCLUSIVELY REPRESENTED BY DOUGLAS ELLIMAN REAL ESTATE COMMERCIAL DIVISION, 550 SMITHTOWN BYPASS STE. 117 SMITHTOWN, NY 11787 631.858.2405 © 2023 DOUGLAS ELLIMAN COMMERCIAL OF LI, LLC. ALL MATERIAL PRESENTED HEREIN IS INTENDED FOR INFORMATION PURPOSES ONLY. WHILE THIS INFORMATION IS BELIEVED TO BE CORRECT, IT IS REPRESENTED SUBJECT TO ERRORS, OMISSIONS, CHANGES OR WITHDRAWAL WITHOUT NOTICE. ALL PROPERTY INFORMATION, INCLUDING, BUT NOT LIMITED TO SQUARE FOOTAGE, ROOM COUNT, ZONING IN THE LISTING SHOULD BE VERIFIED BY YOUR OWN ATTORNEY, ARCHITECT OR ZONING EXPERT. IF YOUR PROPERTY IS CURRENTLY LISTED WITH ANOTHER REAL ESTATE BROKER, PLEASE DISREGARD THIS OFFER. IT IS NOT OUR INTENTION TO SOLICIT THE OFFERINGS OF OTHER REAL ESTATE BROKERS. WE COOPERATE WITH THEM FULLY. EQUAL HOUSING OPPORTUNITY.



±14,396 SF Medical / Retail – For Lease

117-133 Merrick Avenue Merrick, NY 11566

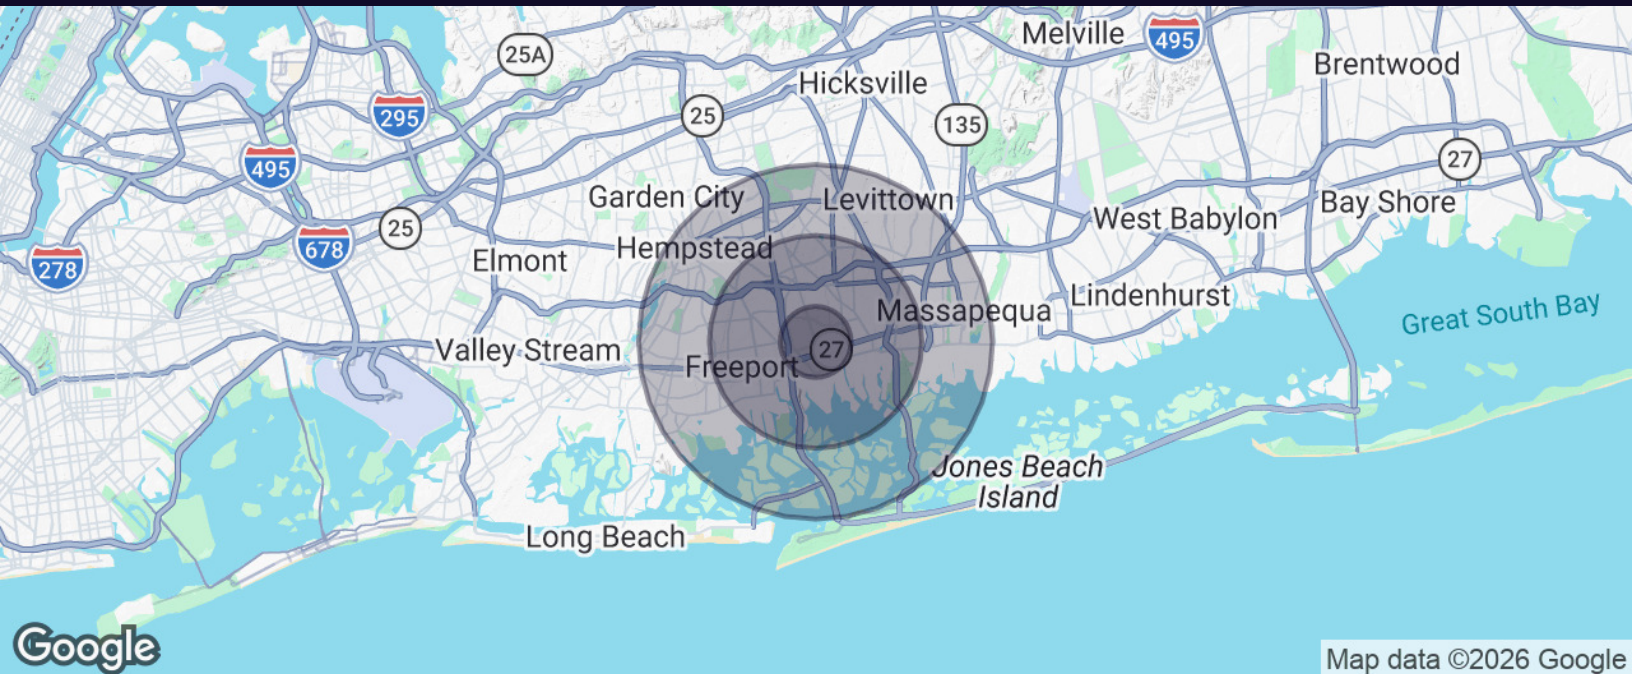

Population	1 Mile	3 Miles	5 Miles
Total Population	20,739	183,688	443,026
Average Age	41.5	40.0	40.9
Average Age (Male)	40.8	39.0	39.7
Average Age (Female)	42.4	40.9	41.7

Households & Income	1 Mile	3 Miles	5 Miles
Total Households	6,770	56,540	138,747
# of Persons per HH	3.1	3.2	3.2
Average HH Income	\$182,401	\$175,307	\$169,681
Average House Value	\$654,234	\$615,763	\$606,396

For More Information:



Christopher Pesce

631.858.2470

christopher.pesce@elliman.com



Kenneth Hester

516.641.0342

kenneth.hester@elliman.com

DouglasElliman
Commercial



WWW.ELLIMANCOMMERCIAL.COM

THE PROPERTY CONTAINED WITHIN THIS DOCUMENT IS BEING EXCLUSIVELY REPRESENTED BY DOUGLAS ELLIMAN REAL ESTATE COMMERCIAL DIVISION, 550 SMITHTOWN BYPASS STE. 117 SMITHTOWN, NY 11787 631.858.2405 © 2023 DOUGLAS ELLIMAN COMMERCIAL OF LI, LLC. ALL MATERIAL PRESENTED HEREIN IS INTENDED FOR INFORMATION PURPOSES ONLY. WHILE THIS INFORMATION IS BELIEVED TO BE CORRECT, IT IS REPRESENTED SUBJECT TO ERRORS, OMISSIONS, CHANGES OR WITHDRAWAL WITHOUT NOTICE. ALL PROPERTY INFORMATION, INCLUDING, BUT NOT LIMITED TO SQUARE FOOTAGE, ROOM COUNT, ZONING IN THE LISTING SHOULD BE VERIFIED BY YOUR OWN ATTORNEY, ARCHITECT OR ZONING EXPERT. IF YOUR PROPERTY IS CURRENTLY LISTED WITH ANOTHER REAL ESTATE BROKER, PLEASE DISREGARD THIS OFFER. IT IS NOT OUR INTENTION TO SOLICIT THE OFFERINGS OF OTHER REAL ESTATE BROKERS. WE COOPERATE WITH THEM FULLY. EQUAL HOUSING OPPORTUNITY.



WE ARE COMMERCIAL REAL ESTATE

Commercial real estate involves more than just property listings. To get the most effective results, you need to partner with a company that has a full complement of services and an in-depth team of professionals to help with all of your needs. Douglas Elliman's team of commercial real estate experts is committed to unrivaled performance standards when working with tenants, investors, purchasers and owners. We represent all major property types including office, industrial, retail, apartment and land. We treat each assignment with commitment and focus, from a single transaction in a local market to national and multi-market assignments. We help negotiate contracts, coordinate construction and provide both property management as well as ongoing advisory service to satisfy your changing real estate needs. Our breadth of market knowledge, unprecedented network and use of innovative technology extend to all types of property transactions.

For More Information:



Christopher Pesce

Associate Broker
631.858.2470
christopher.pesce@elliman.com



Kenneth Hester

Licensed Real Estate
Salesperson
516.641.0342
kenneth.hester@elliman.com

Office: 631.858.2405
Fax: 631.543.0851
550 Smithtown Bypass
Smithtown, NY 11787