



DWC: F:\2022\01501-02000\022-01894\40-Design\Exhibits\C\_EDE Commercial\_C\_02201894\_EAP4.dwg USER: jklein  
 DATE: Feb 07, 2024 12:55pm XREFS: V\_X10PO\_02201894 C\_XBASE\_02201894

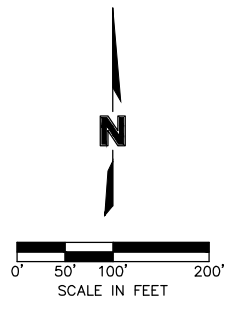

PROJECT NO: 022-01894  
 DRAWN BY: EAP  
 DATE: 02/07/2024

# EAST DOMINION ESTATES

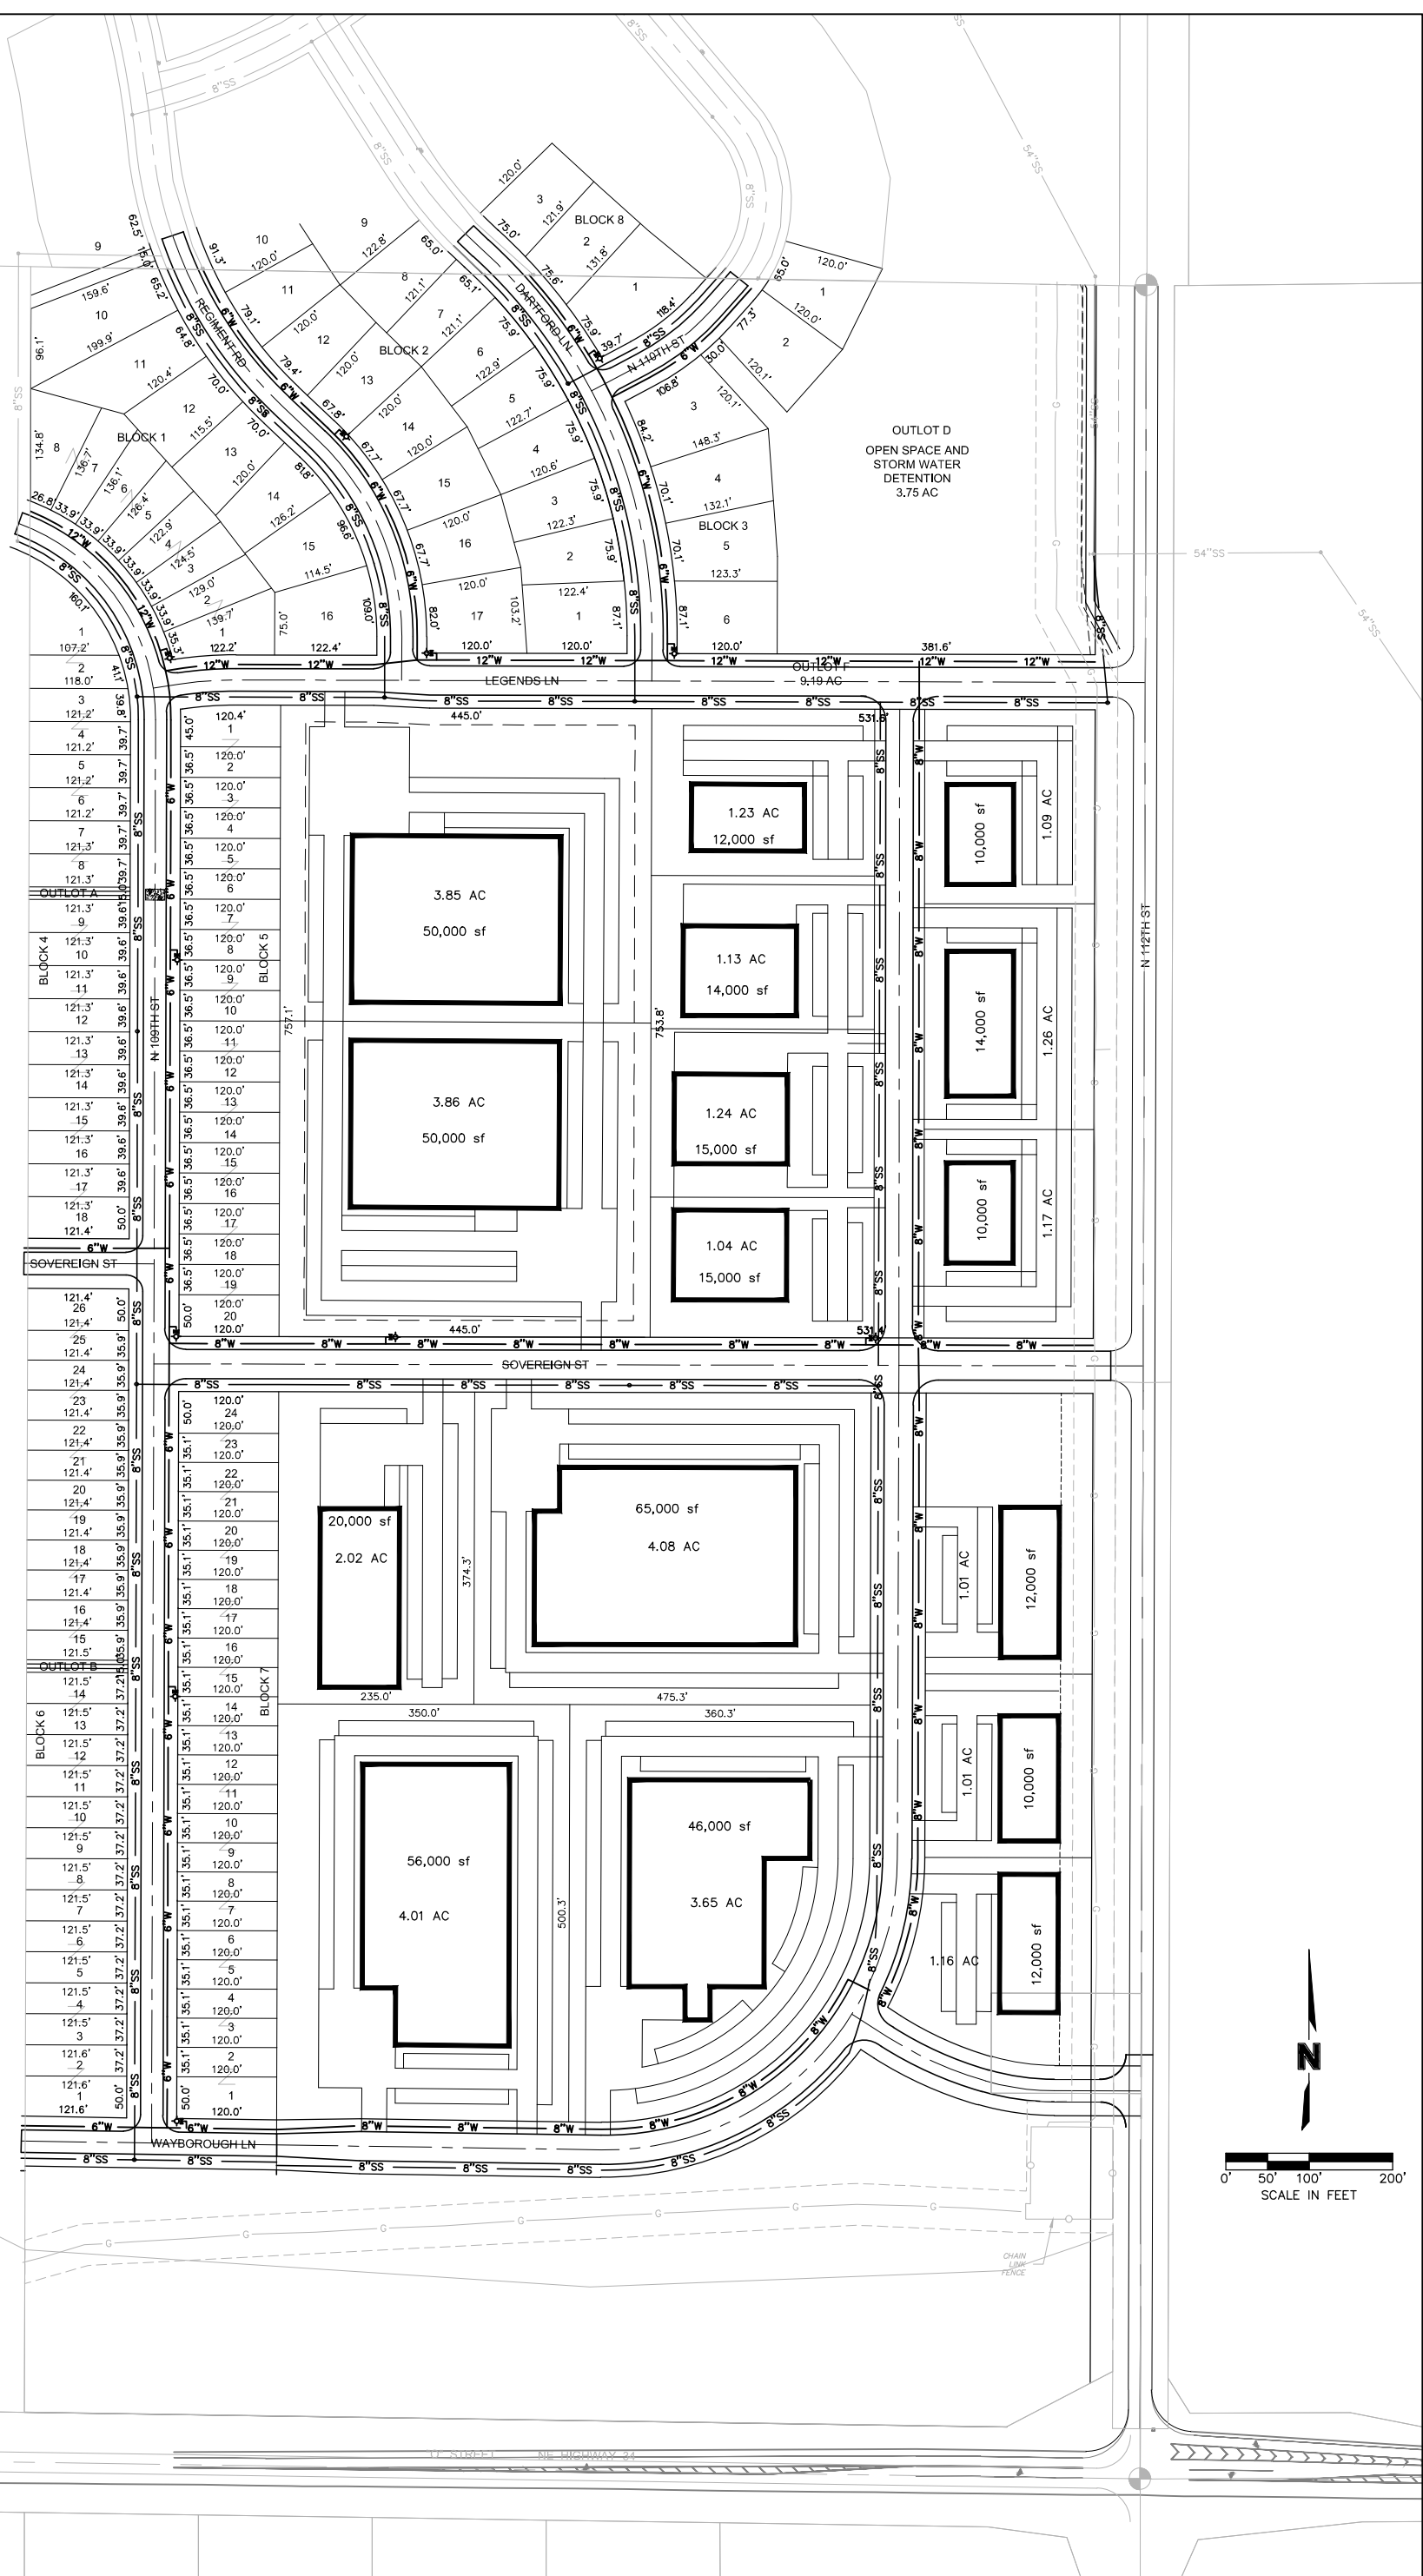

601 P Street, Suite 200  
 P.O. Box 84608  
 Lincoln, NE 68508  
 TEL 402.474.6311

EXHIBIT  
 1