

UP TO 3,500 SF AVAILABLE
(SUBDIVIDABLE)

2,101 SF

1,399 SF

tropical CAFE
COMING SOON


CHASE

79-81 GOLD STAR BOULEVARD



ZOOM
AERIAL

79-81 GOLD STAR BOULEVARD • UP TO 3,500 SF AVAILABLE (SUBDIVIDABLE) • RETAIL

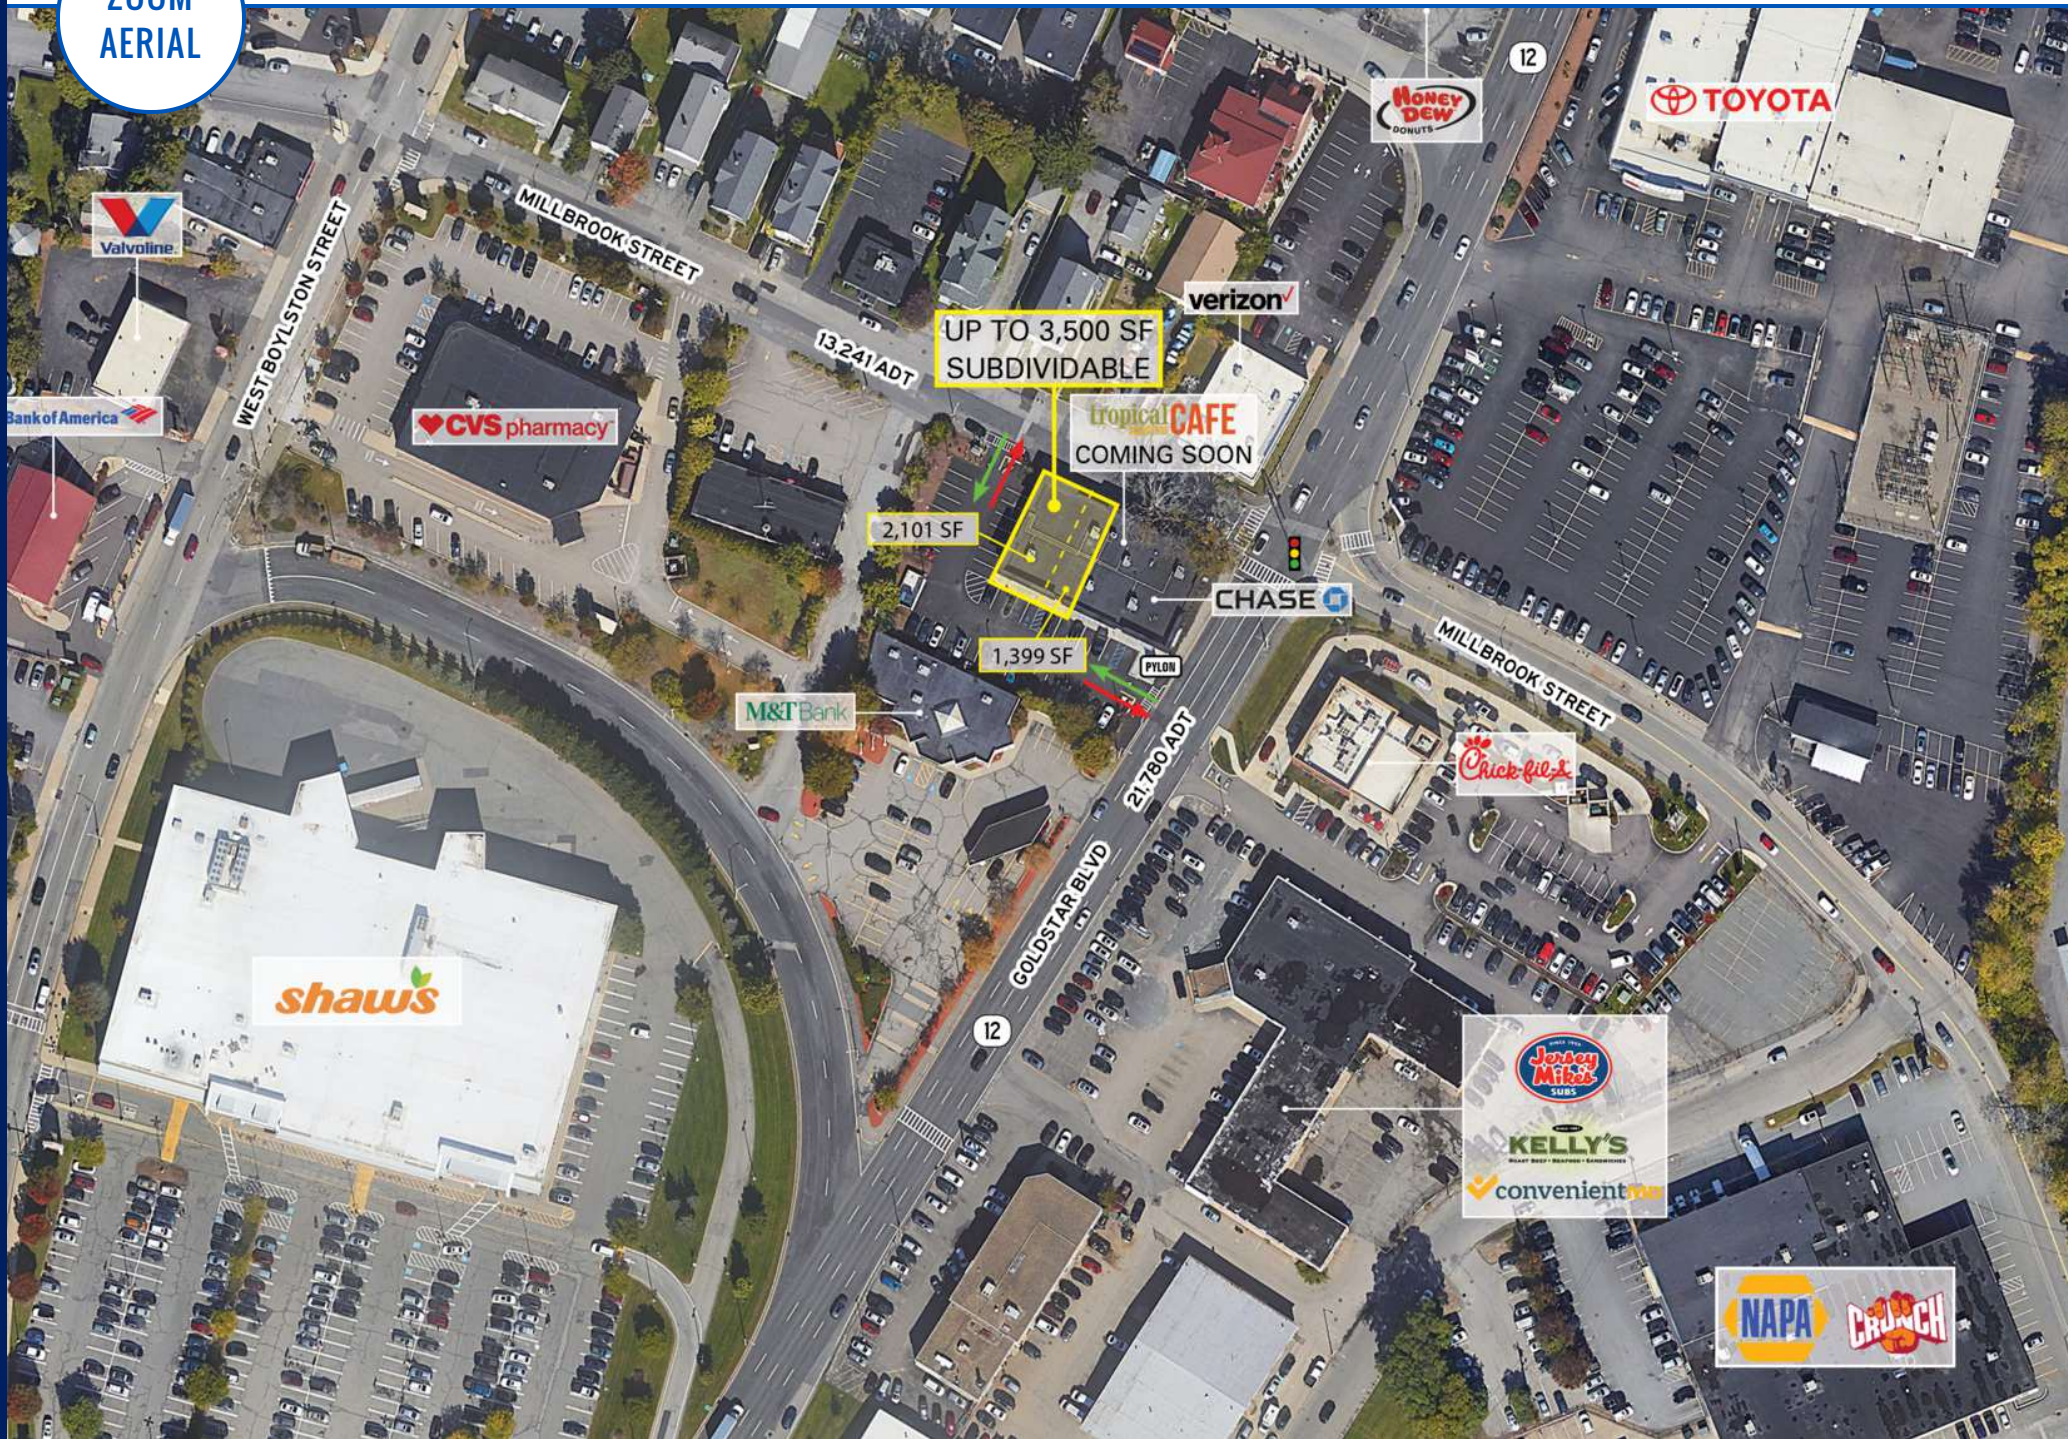


PYLON



VIEW FROM GOLDSTAR BLVD



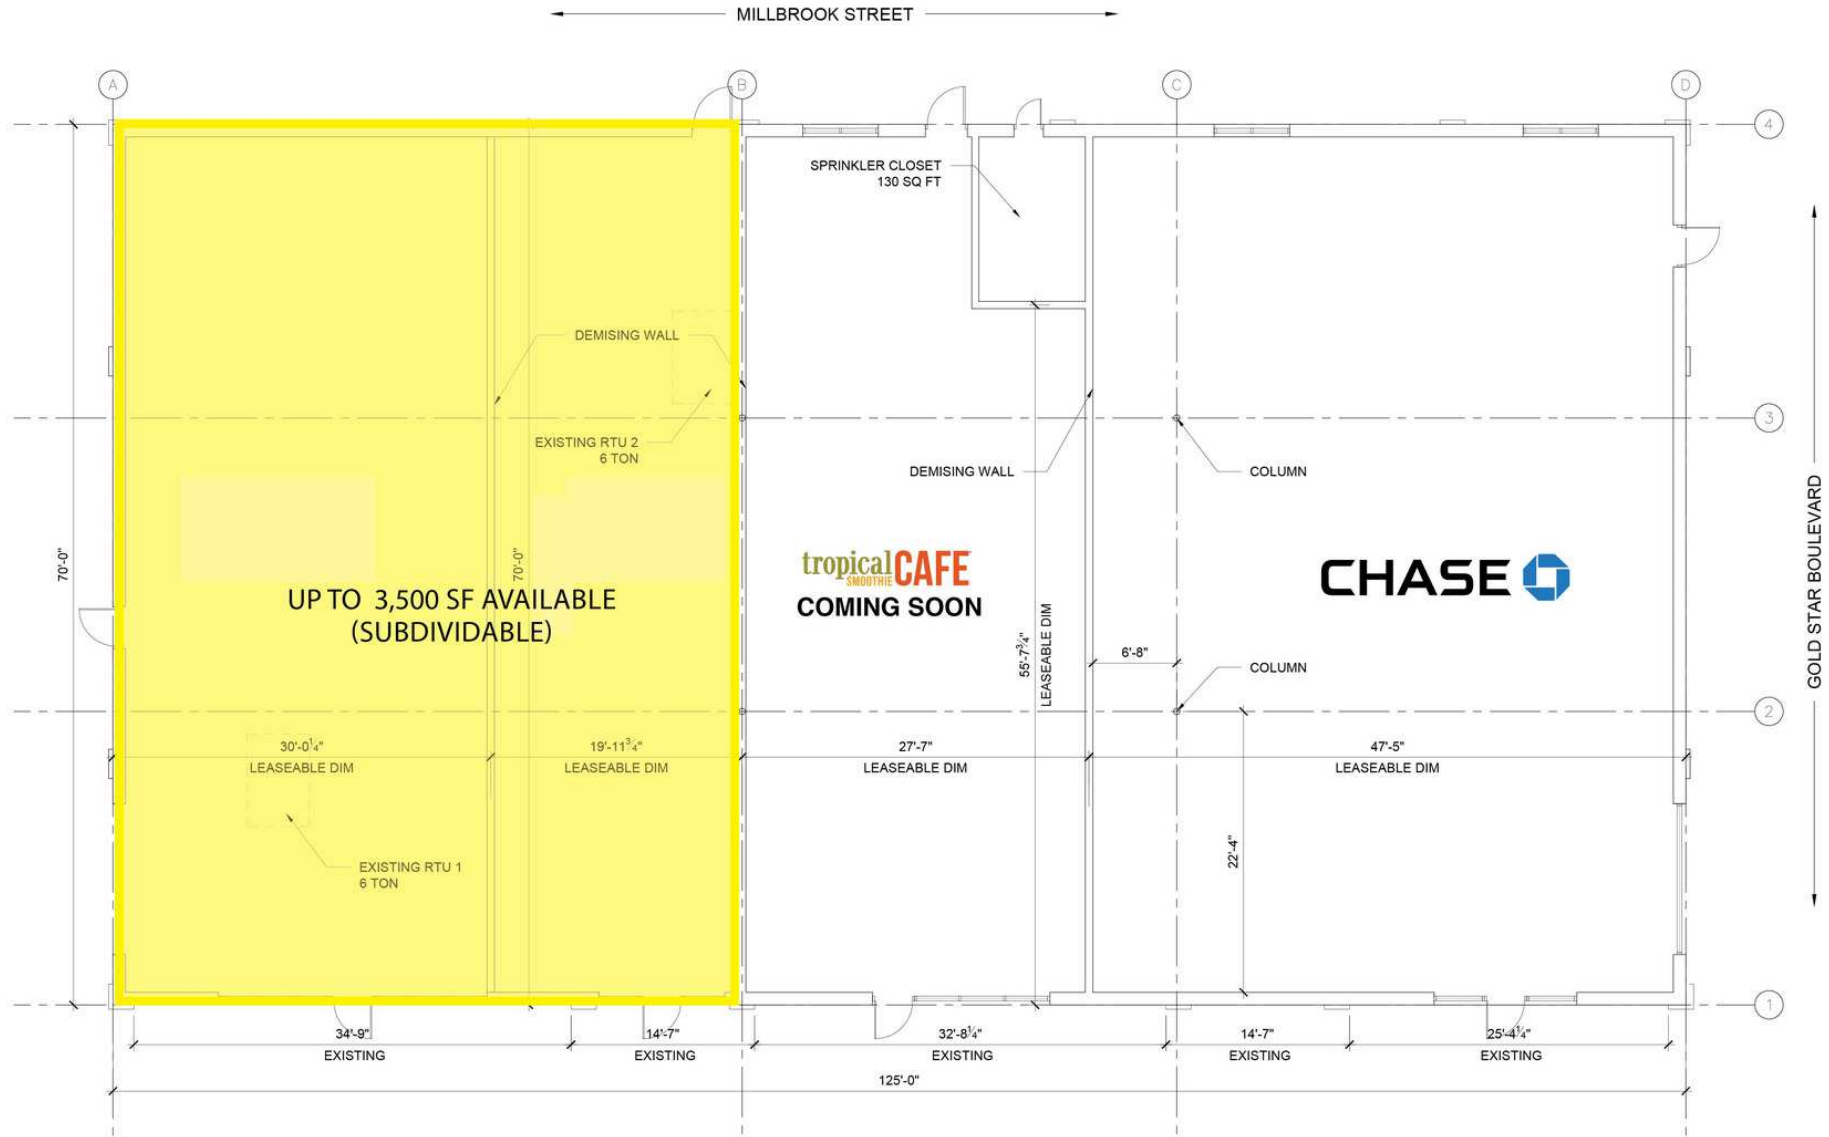

4 CONCEPTUAL PLAN
SCALE: 3/16"=1'-0"

WORCESTER, MA

79-81 GOLD STAR BOULEVARD

UP TO 3,500 SF AVAILABLE (SUBDIVIDABLE) | RETAIL

ADAM CIREL

617.239.3621

ACIREL@ATLANTICRETAIL.COM

ANDREW JACOB

617.909.2275

AJACOB@ATLANTICRETAIL.COM

UP TO 3,500 SF
AVAILABLE
(SUBDIVIDABLE)

tropical **CAFE**
SMOOTHIE
COMING SOON



BOSTON

THE PRUDENTIAL CENTER

55 HUNTINGTON AVENUE

BOSTON, MA 02199

617.239.3600

ALBANY

ATLANTA

CHARLOTTE

LOS ANGELES

NEW YORK CITY

ORLANDO

PITTSBURGH

WEST PALM BEACH

WWW.ATLANTICRETAIL.COM

 LINKEDIN.COM/COMPANY/ATLANTIC-RETAIL-PROPERTIES

 INSTAGRAM.COM/ATLANTIC_RETAIL

© ATLANTIC RETAIL 2024 The information above has been obtained from sources believed reliable. While we do not doubt its accuracy, we have not verified it and make no guarantee, warranty or representation about it.