

5800 Gratiot Road Saginaw, MI

OFFICE SPACE FOR LEASE

- High Visibility Class A Office Building
- Suite 102 - 3,000 SF
- Suite 107 - 4,460 SF
- Suite 108 - 1,900 SF
- \$16.00/SF Gross Plus Electric
- Gratiot Facing Signage Available
- Owner Occupied and Managed
- Ample On-Site Parking
- Traffic Count - 20,000 +




CONTACT US

248-710-8000

691 N. Squirrel Rd, Suite 290

Auburn Hills, MI 48326

www.team-core.com

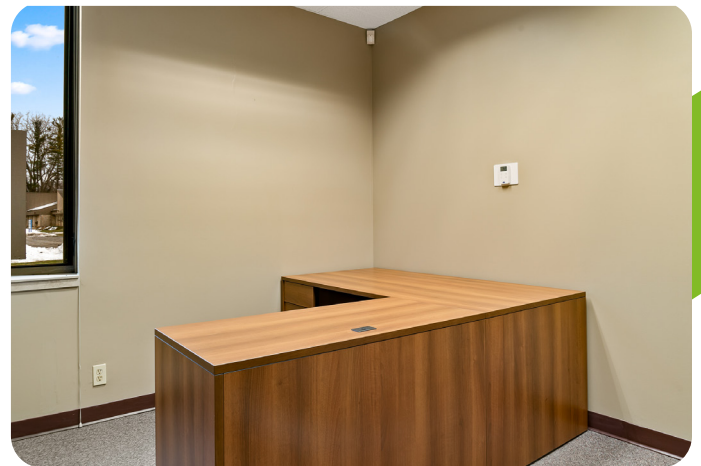

Spencer T. Wittebort
Associate
248-885-4668
stw@team-core.com



Kevin N. Tamer
Vice President /
Associate Broker
734 -624 - 3729
knt@team-core.com



Samuel A. McLean
Vice President
248 -935 - 7237
sam@team-core.com




Spencer T. Wittebort
Associate
248-885-4668
stw@team-core.com



Kevin N. Tamer
Vice President /
Associate Broker
734 - 624 - 3729
knt@team-core.com



Samuel A. McLean
Vice President
248 - 935 - 7237
sam@team-core.com

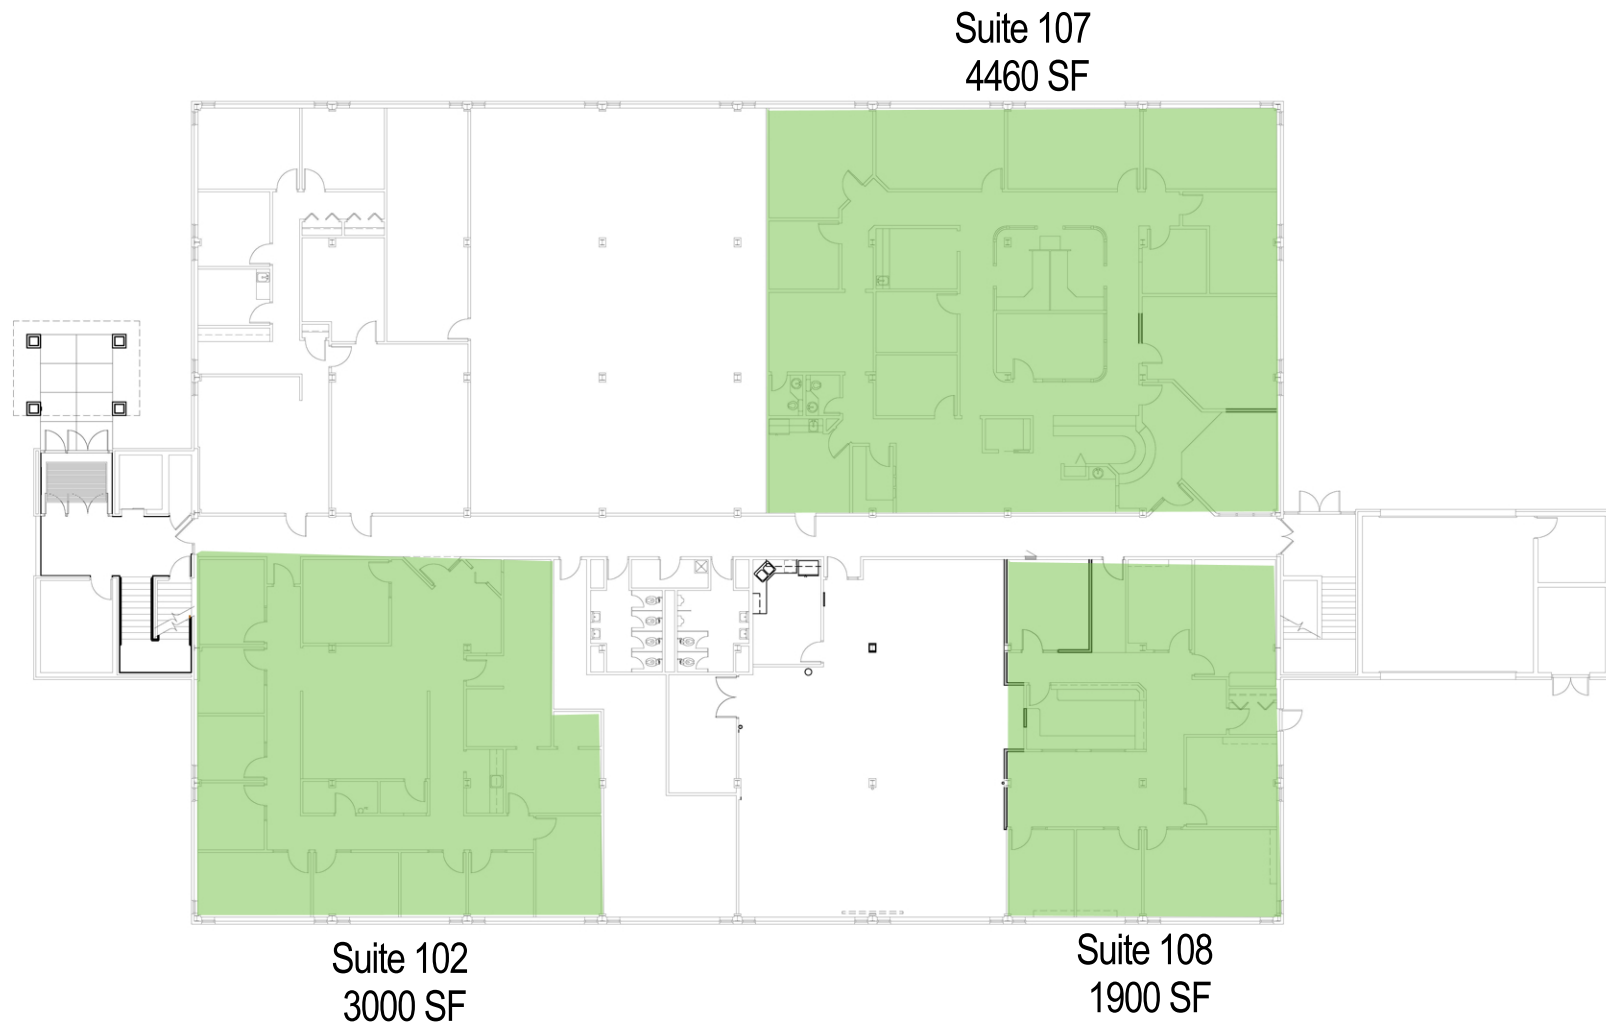

DO NOT SCALE



5800 Gratiot Road
Saginaw, MI 48638

For More Information Please Call:
248.710.8000

