


SPECULATIVE SUITE ATTRIBUTES

- Sound attenuated glazing system at offices and meeting rooms; additional insulation in partitions and ceiling
- Self closing glass sliding doors
- Upgraded finishes and ceiling features with specialty light fixtures
- Well equipped Break with appliances

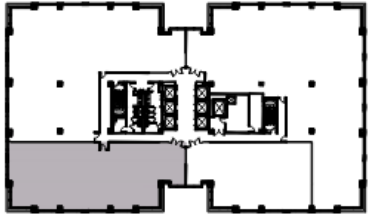



Key Plan




True North
Not to Scale

 Exposed Ceiling

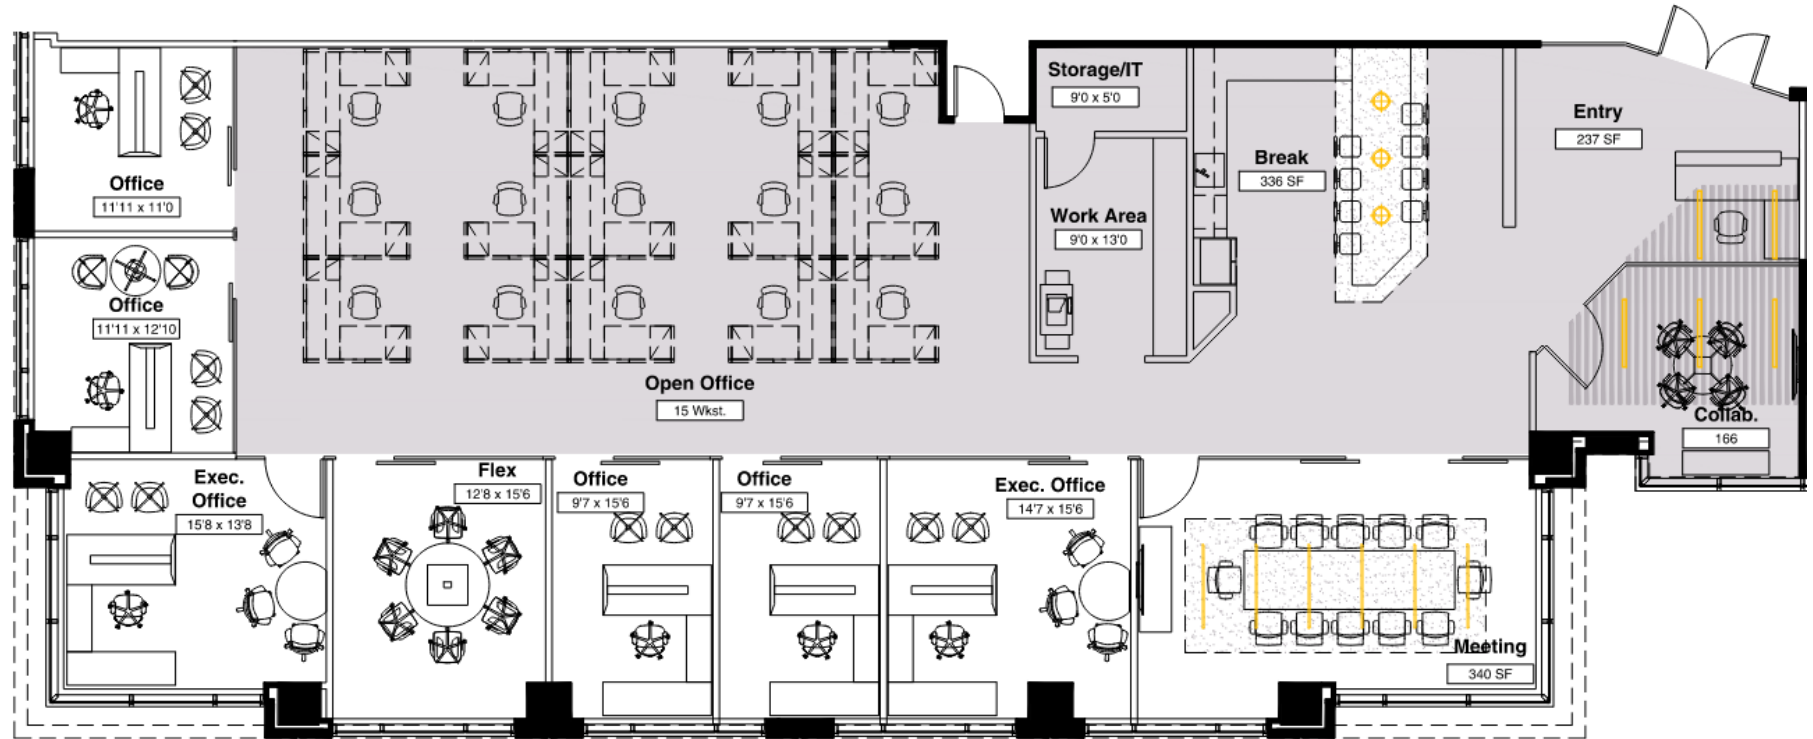

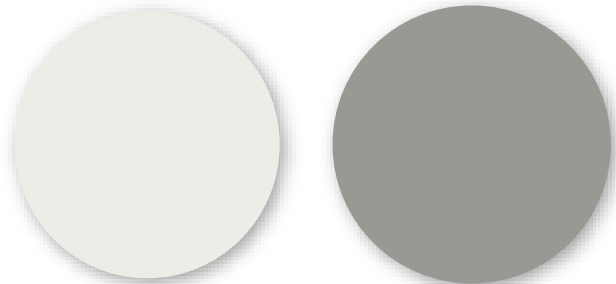


PAINTS

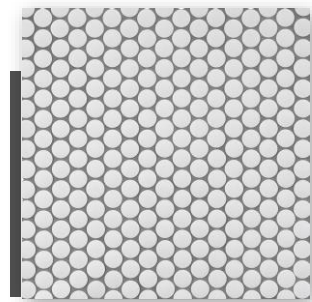


BACKSPLASH



FAUCET

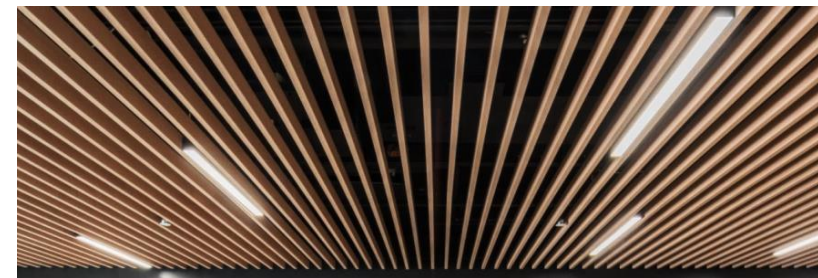


ENTRY WOOD SLAT CEILING FEATURE

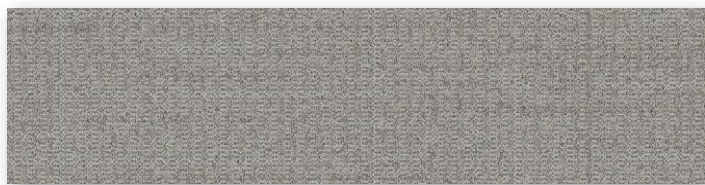


OPEN OFFICE CARPET



COUNTERTOP

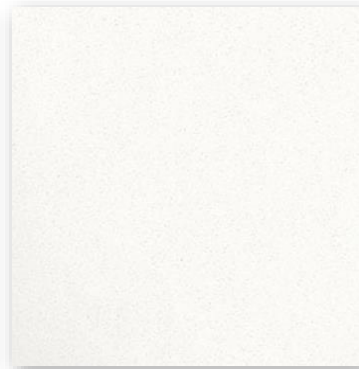

WORK AREA COUNTERTOP

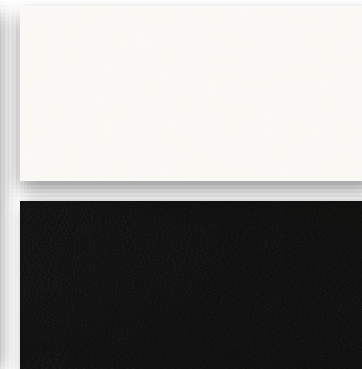

MILLWORK DIVIDER



HARDWARE

BREAK PENDANTS



ENTRY/BREAK/WORK
CONCRETE



PRIVATE OFFICE CARPET



MEETING CARPET



BASE/UPPER CABINETS &
MILLWORK DIVIDER



STORAGE/IT VCT







1155 PERIMETER CENTER | SPEC SUITE 850

4,862 RSF



Adam Viente | 404.995.6551
Alexis Easterling | 404.995.6531

MurphyMeyers

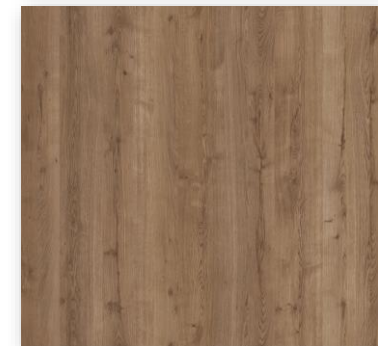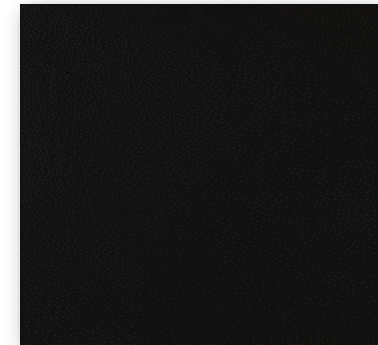 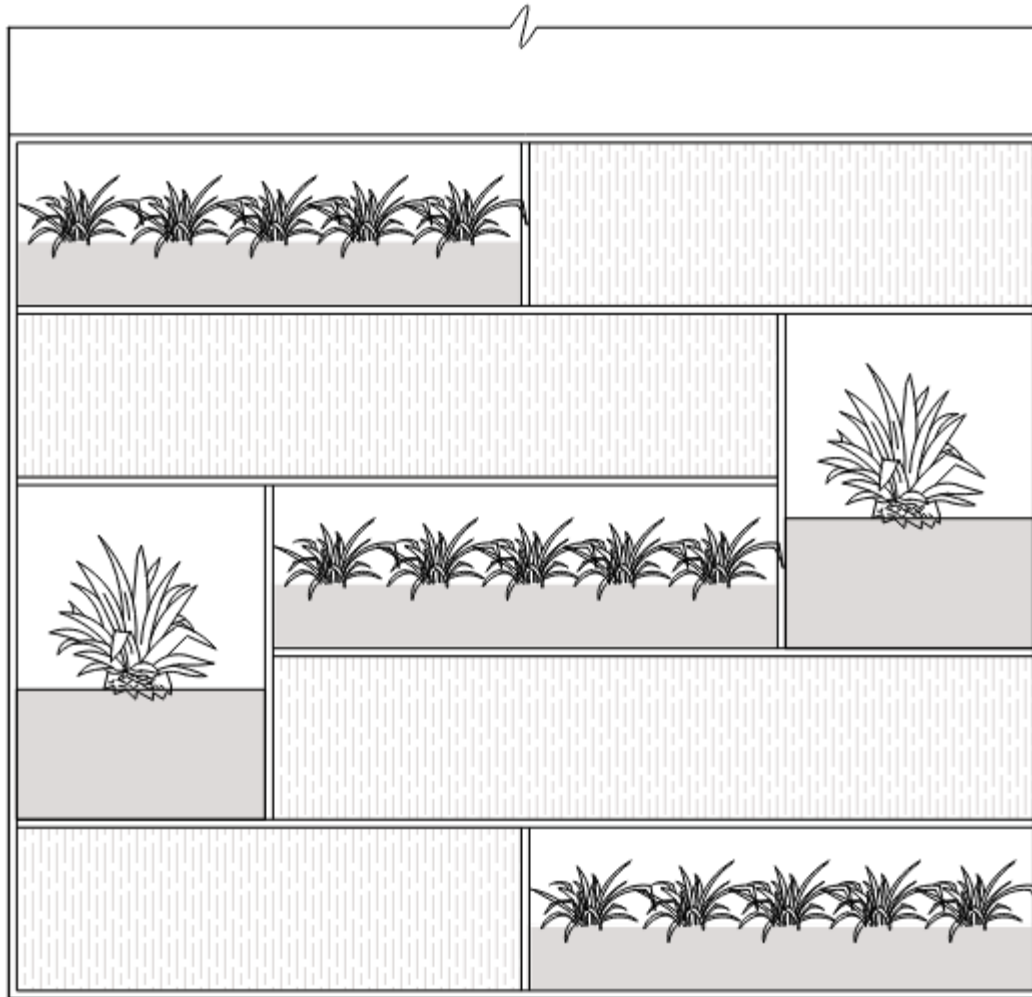

MILLWORK DIVIDER



1155 PERIMETER CENTER | SPEC SUITE 850

4,862 RSF



Adam Viente | 404.995.6551
Alexis Easterling | 404.995.6531

MurphyMeyers