

7011

7009

7007

7005



STORAGE ON TOP OF THIS SPACE


1:300

DATE: 27MAY25
PROJECT:
2025-53RD

7005-7011 EAST 53RD PLACE
COMMERCE CITY, CO



C. PELL, ARCHITECT, LLC
cpell_arch@yahoo.com
6354 S. BLACKHAWK WAY, 303-718-1343

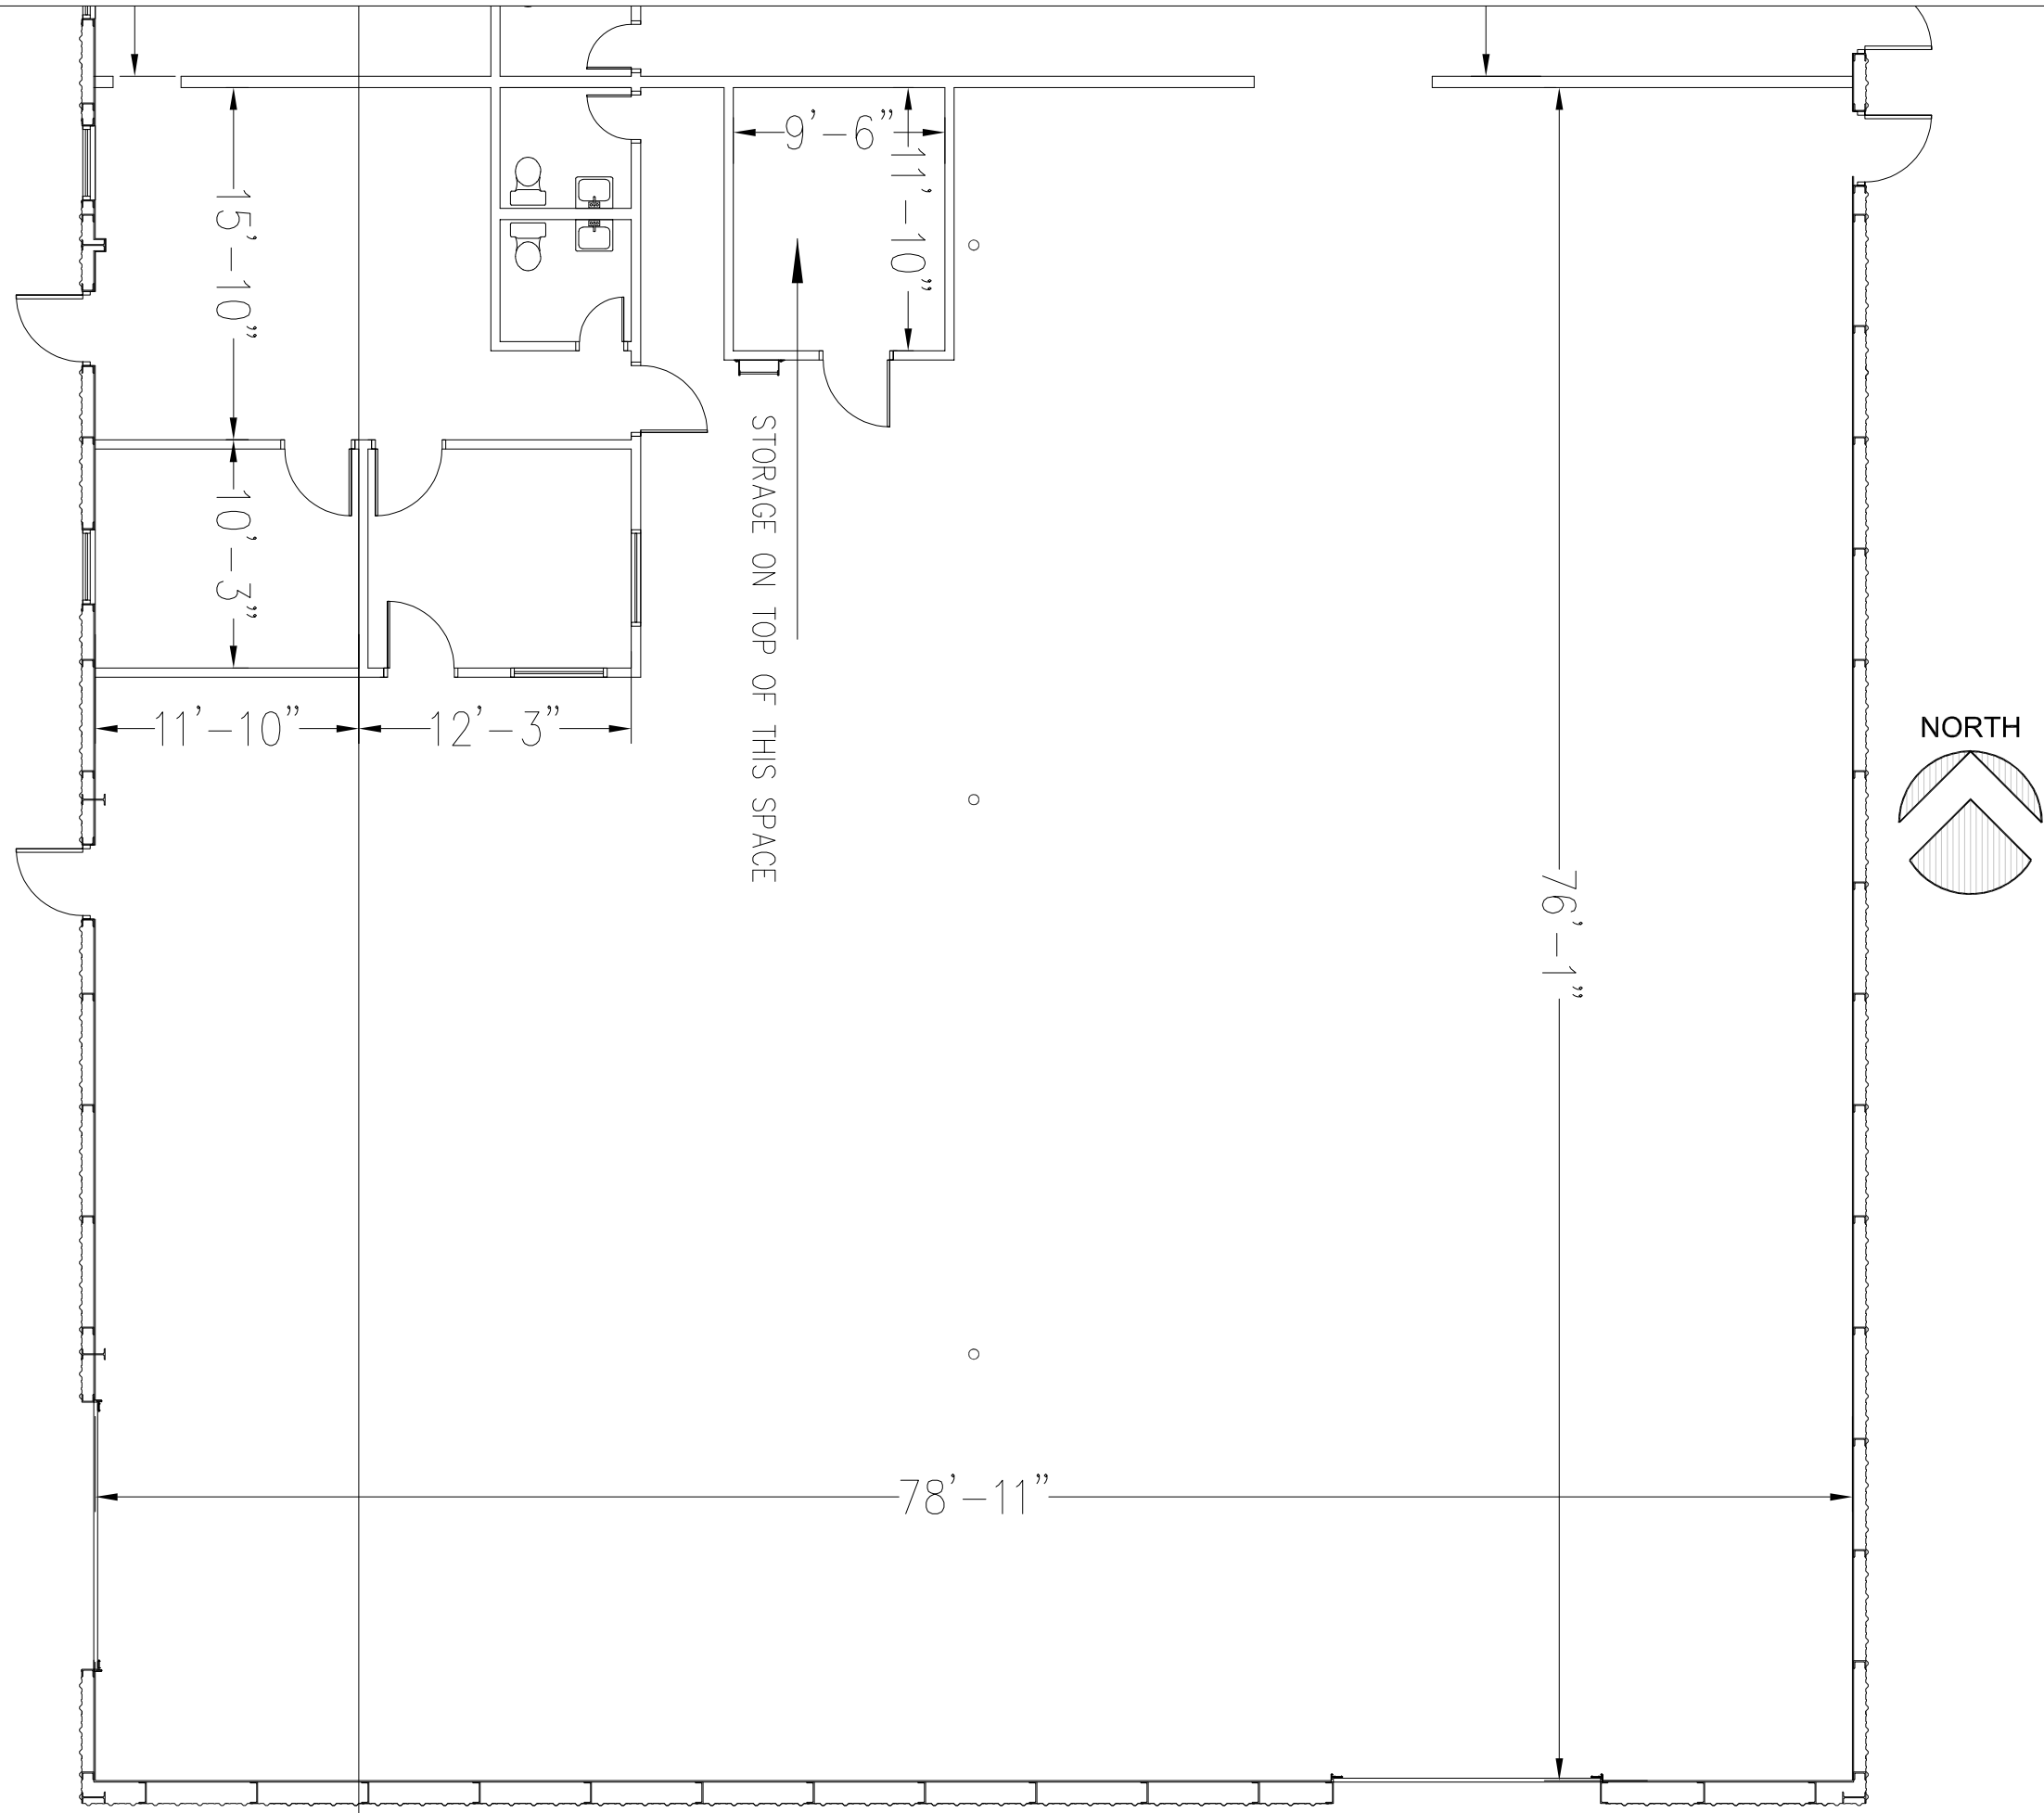

7005 EAST 53RD PLACE


1/8"=1'-0"

DATE: 27MAY25
PROJECT:
2025-53RD

7005-7011 EAST 53RD PLACE
COMMERCE CITY, CO



C. PELL, ARCHITECT, LLC
cpell_arch@yahoo.com
6354 S. BLACKHAWK WAY, 303-718-1343

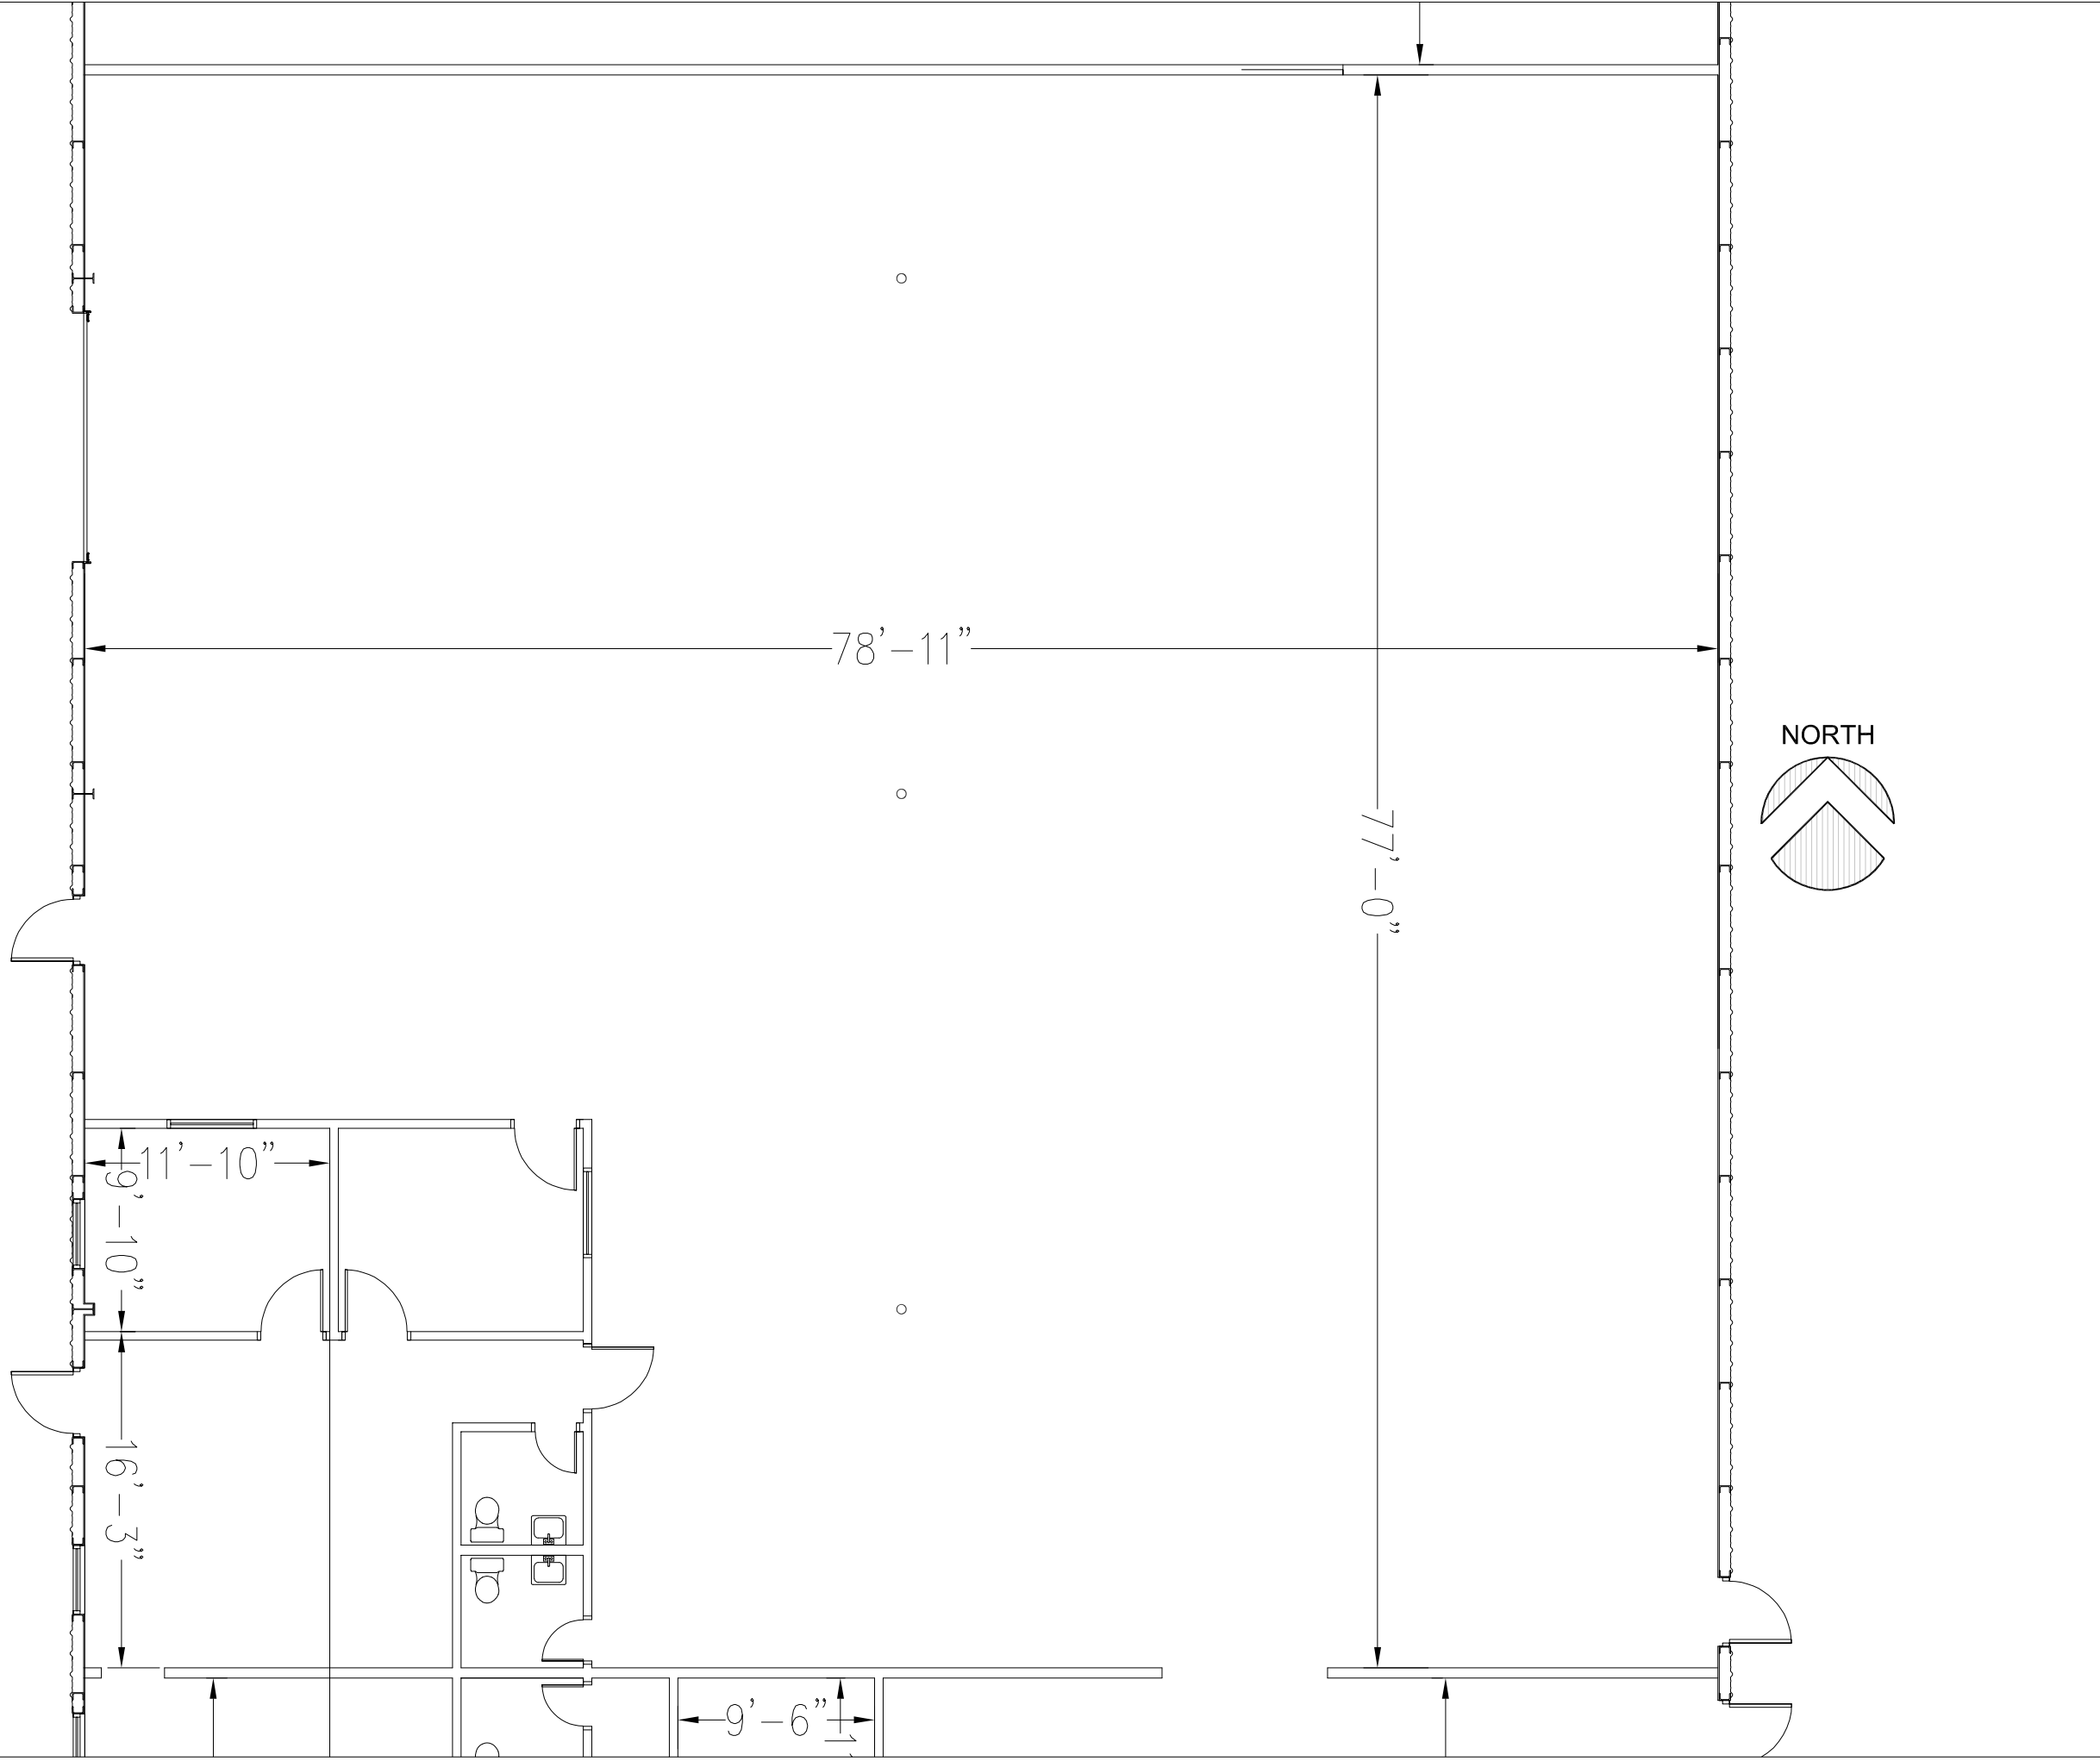

7007 EAST 53RD PLACE


1/8"=1'-0"

DATE: 27MAY25
PROJECT:
2025-53RD

7005-7011 EAST 53RD PLACE
COMMERCE CITY, CO



C. PELL, ARCHITECT, LLC
cpell_arch@yahoo.com
6354 S. BLACKHAWK WAY, 303-718-1343

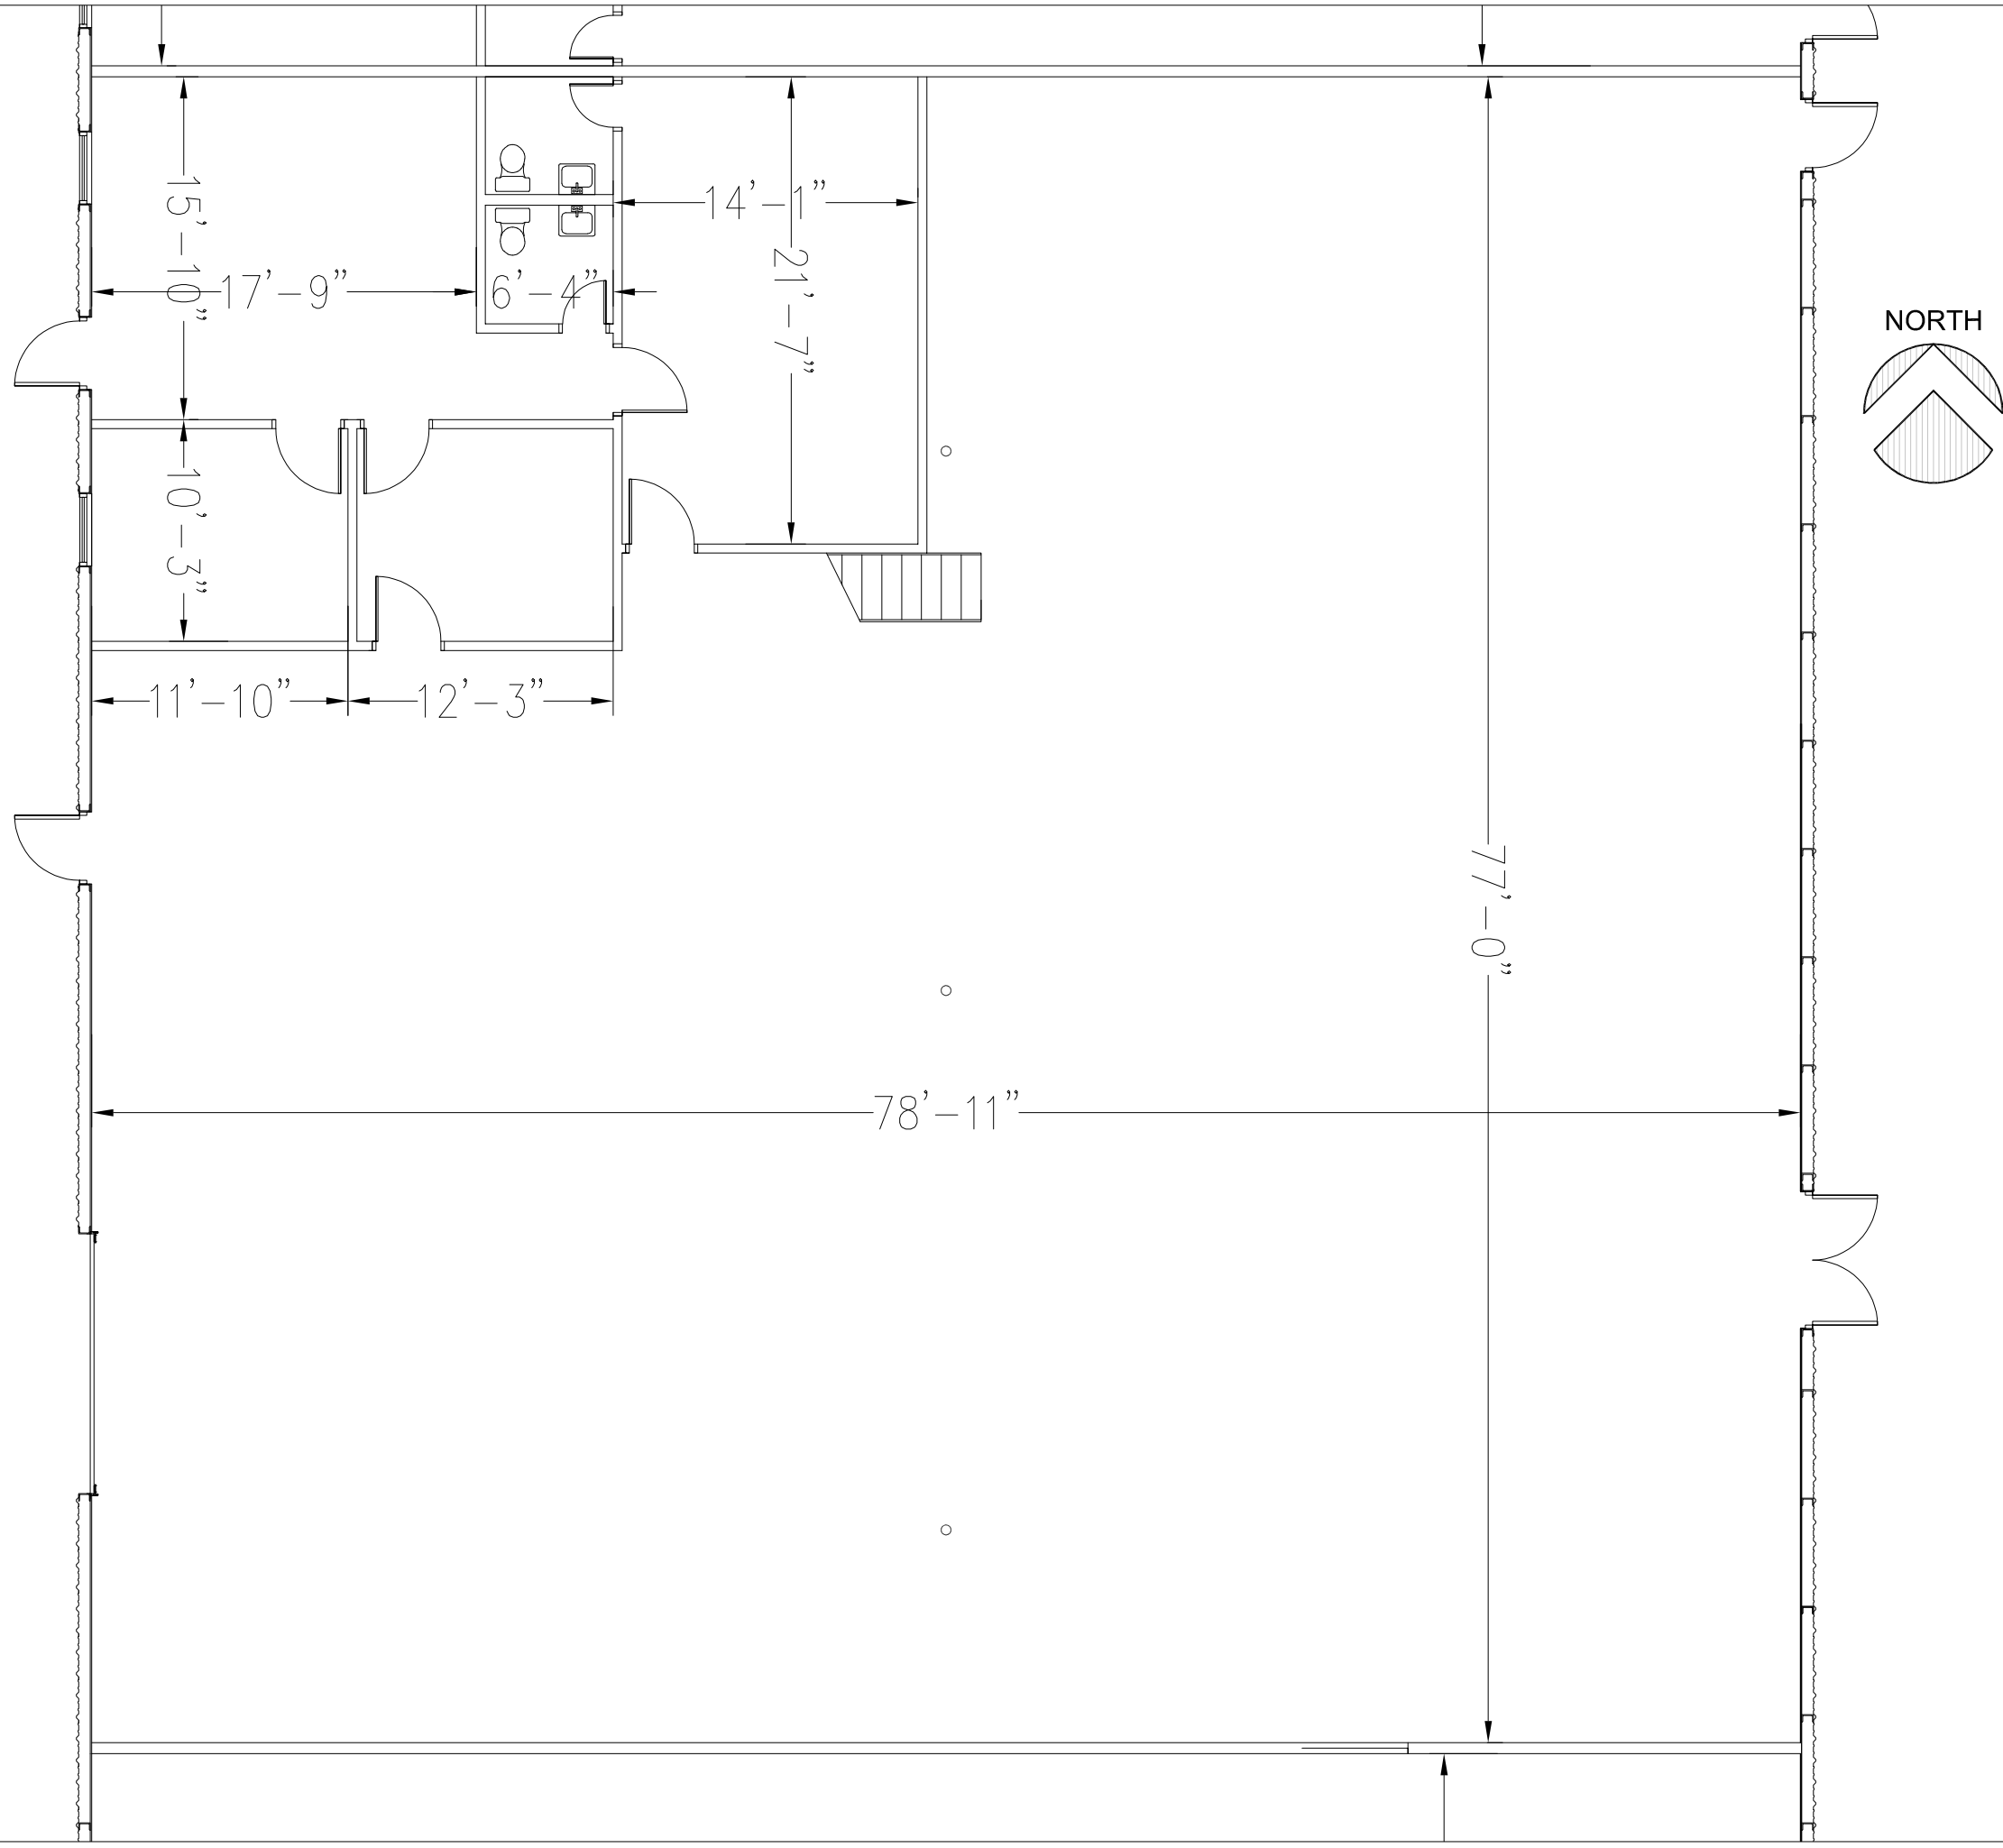

7009 EAST 53RD PLACE



1/8"=1'-0"

DATE: 27MAY25
PROJECT:
2025-53RD

7005-7011 EAST 53RD PLACE
COMMERCE CITY, CO



C. PELL, ARCHITECT, LLC
cpell_arch@yahoo.com
6354 S. BLACKHAWK WAY, 303-718-1343

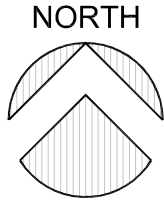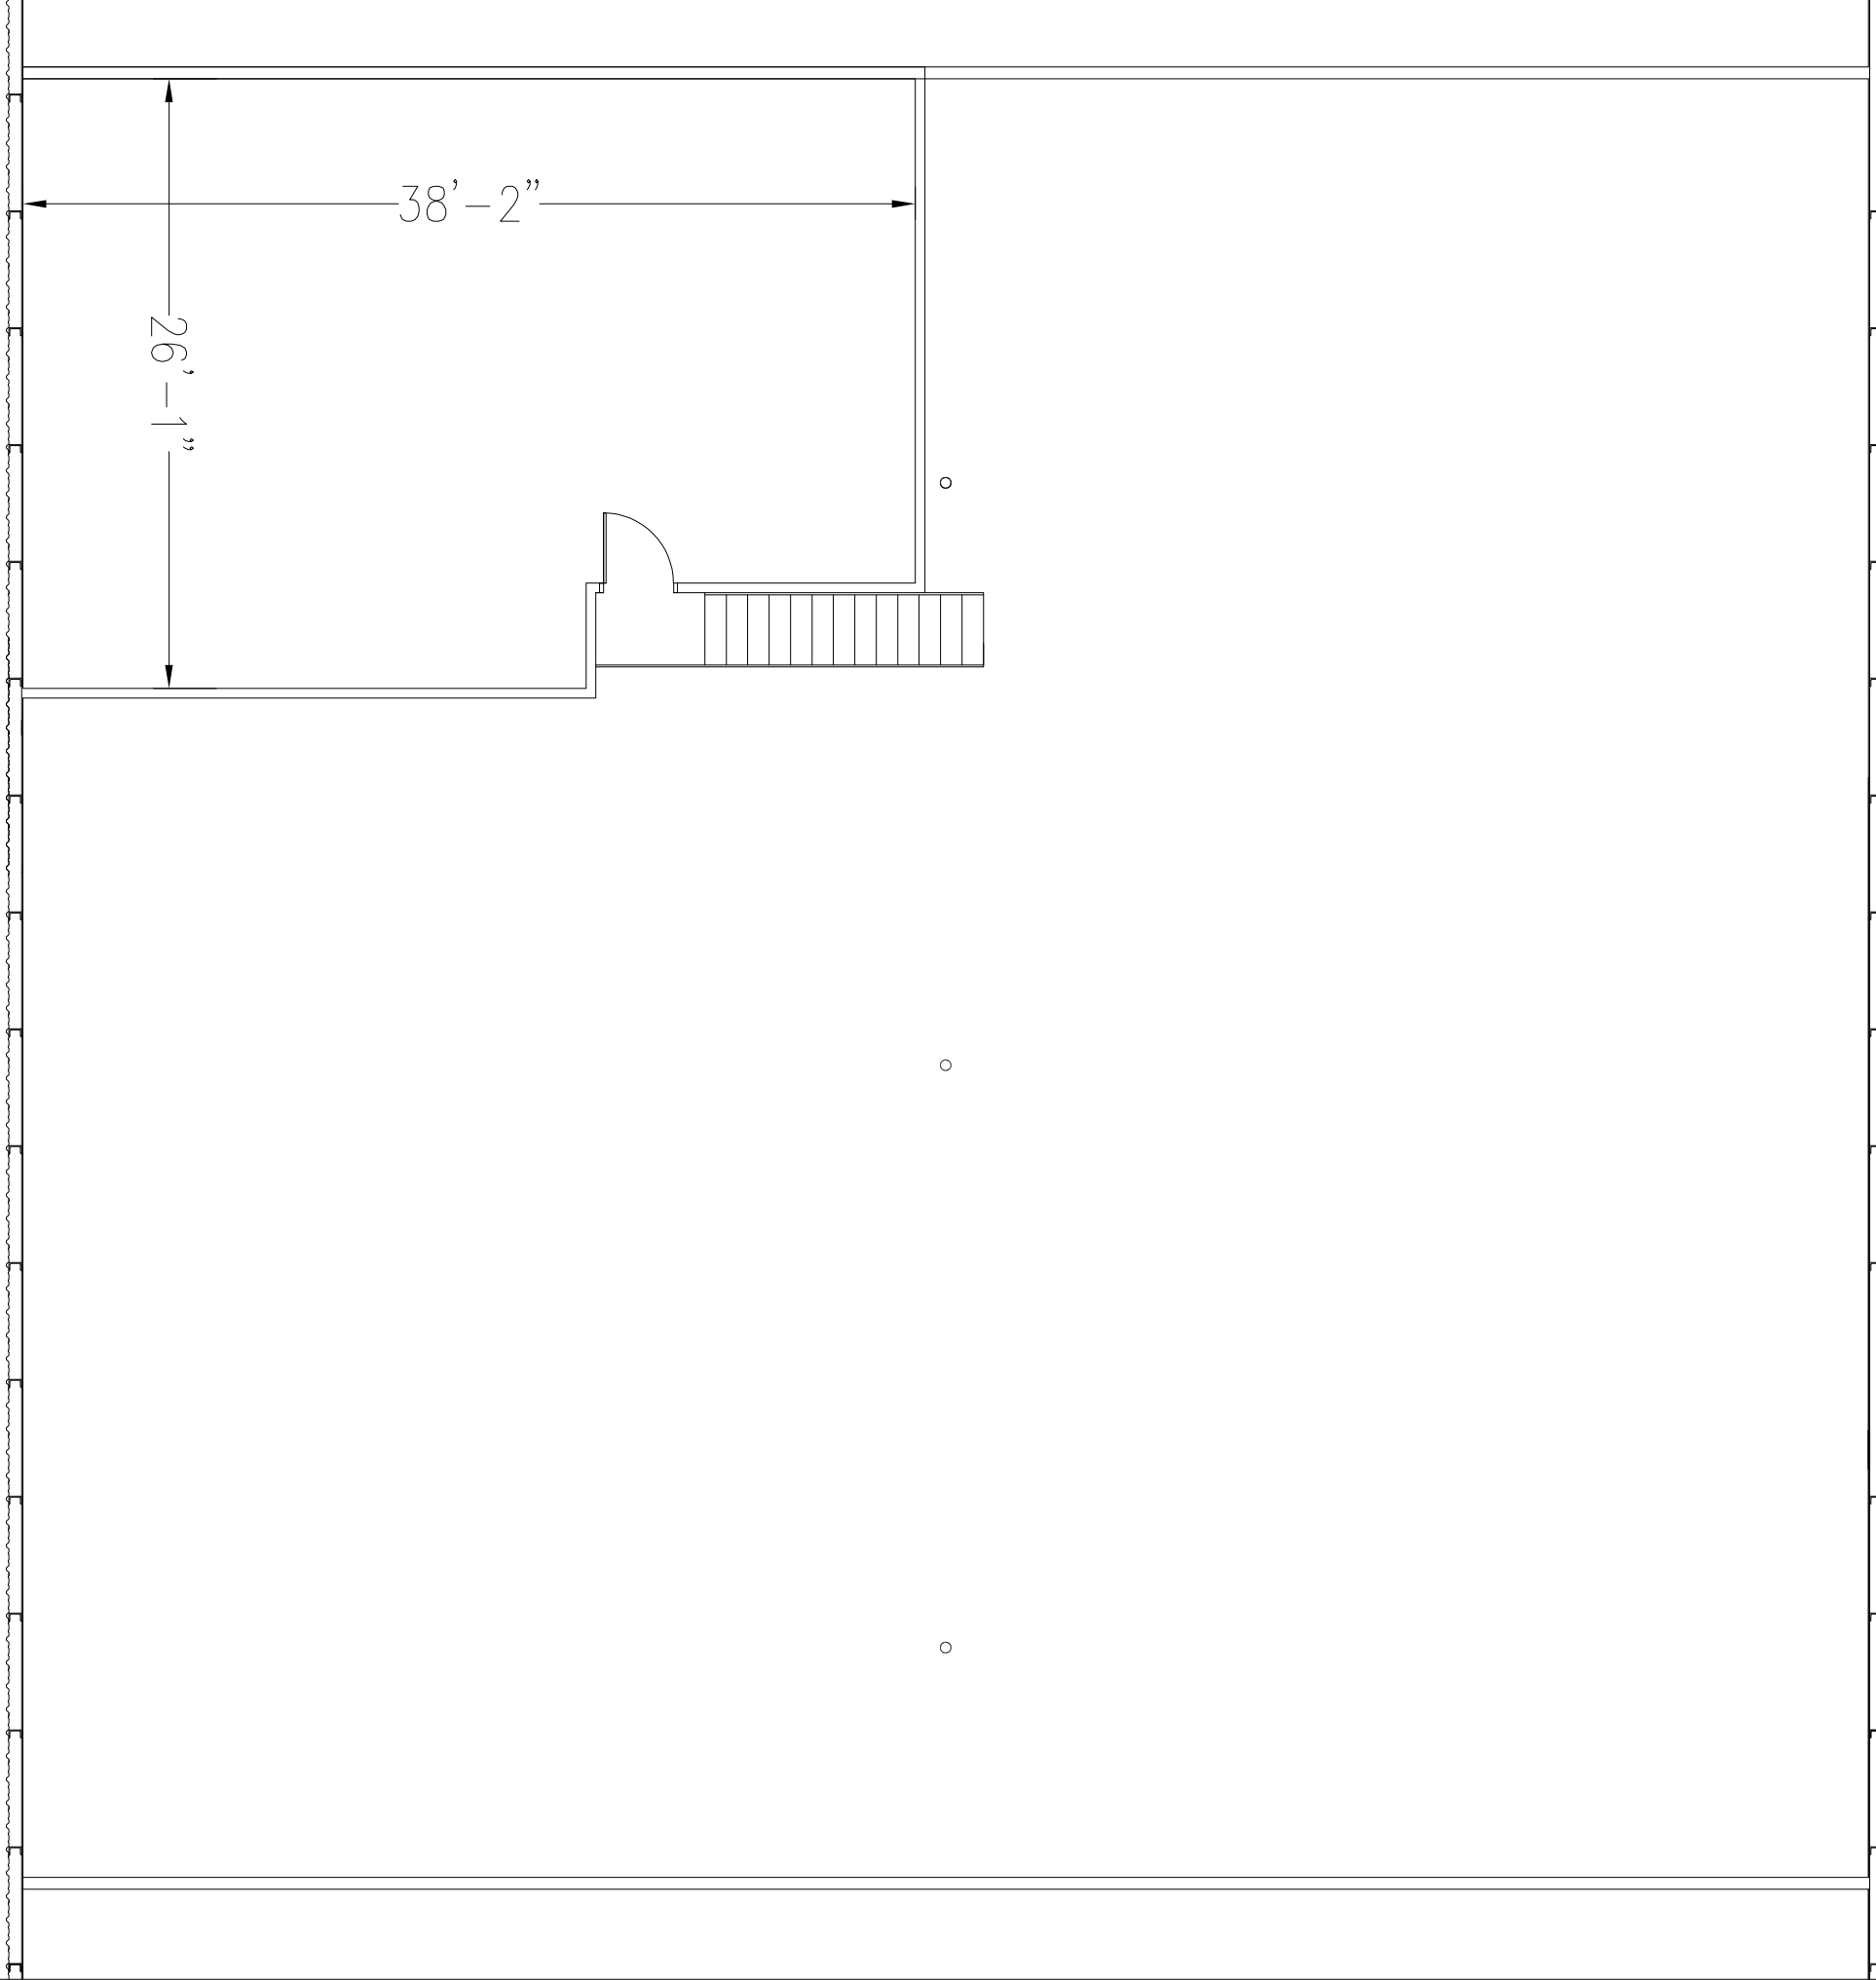

MEZZANINE

7009 EAST 53RD PLACE


1/8"=1'-0"

DATE: 27MAY25
PROJECT:
2025-53RD

**7005-7011 EAST 53RD PLACE
COMMERCE CITY, CO**





C. PELL, ARCHITECT, LLC
cpell_arch@yahoo.com
6354 S. BLACKHAWK WAY, 303-718-1343

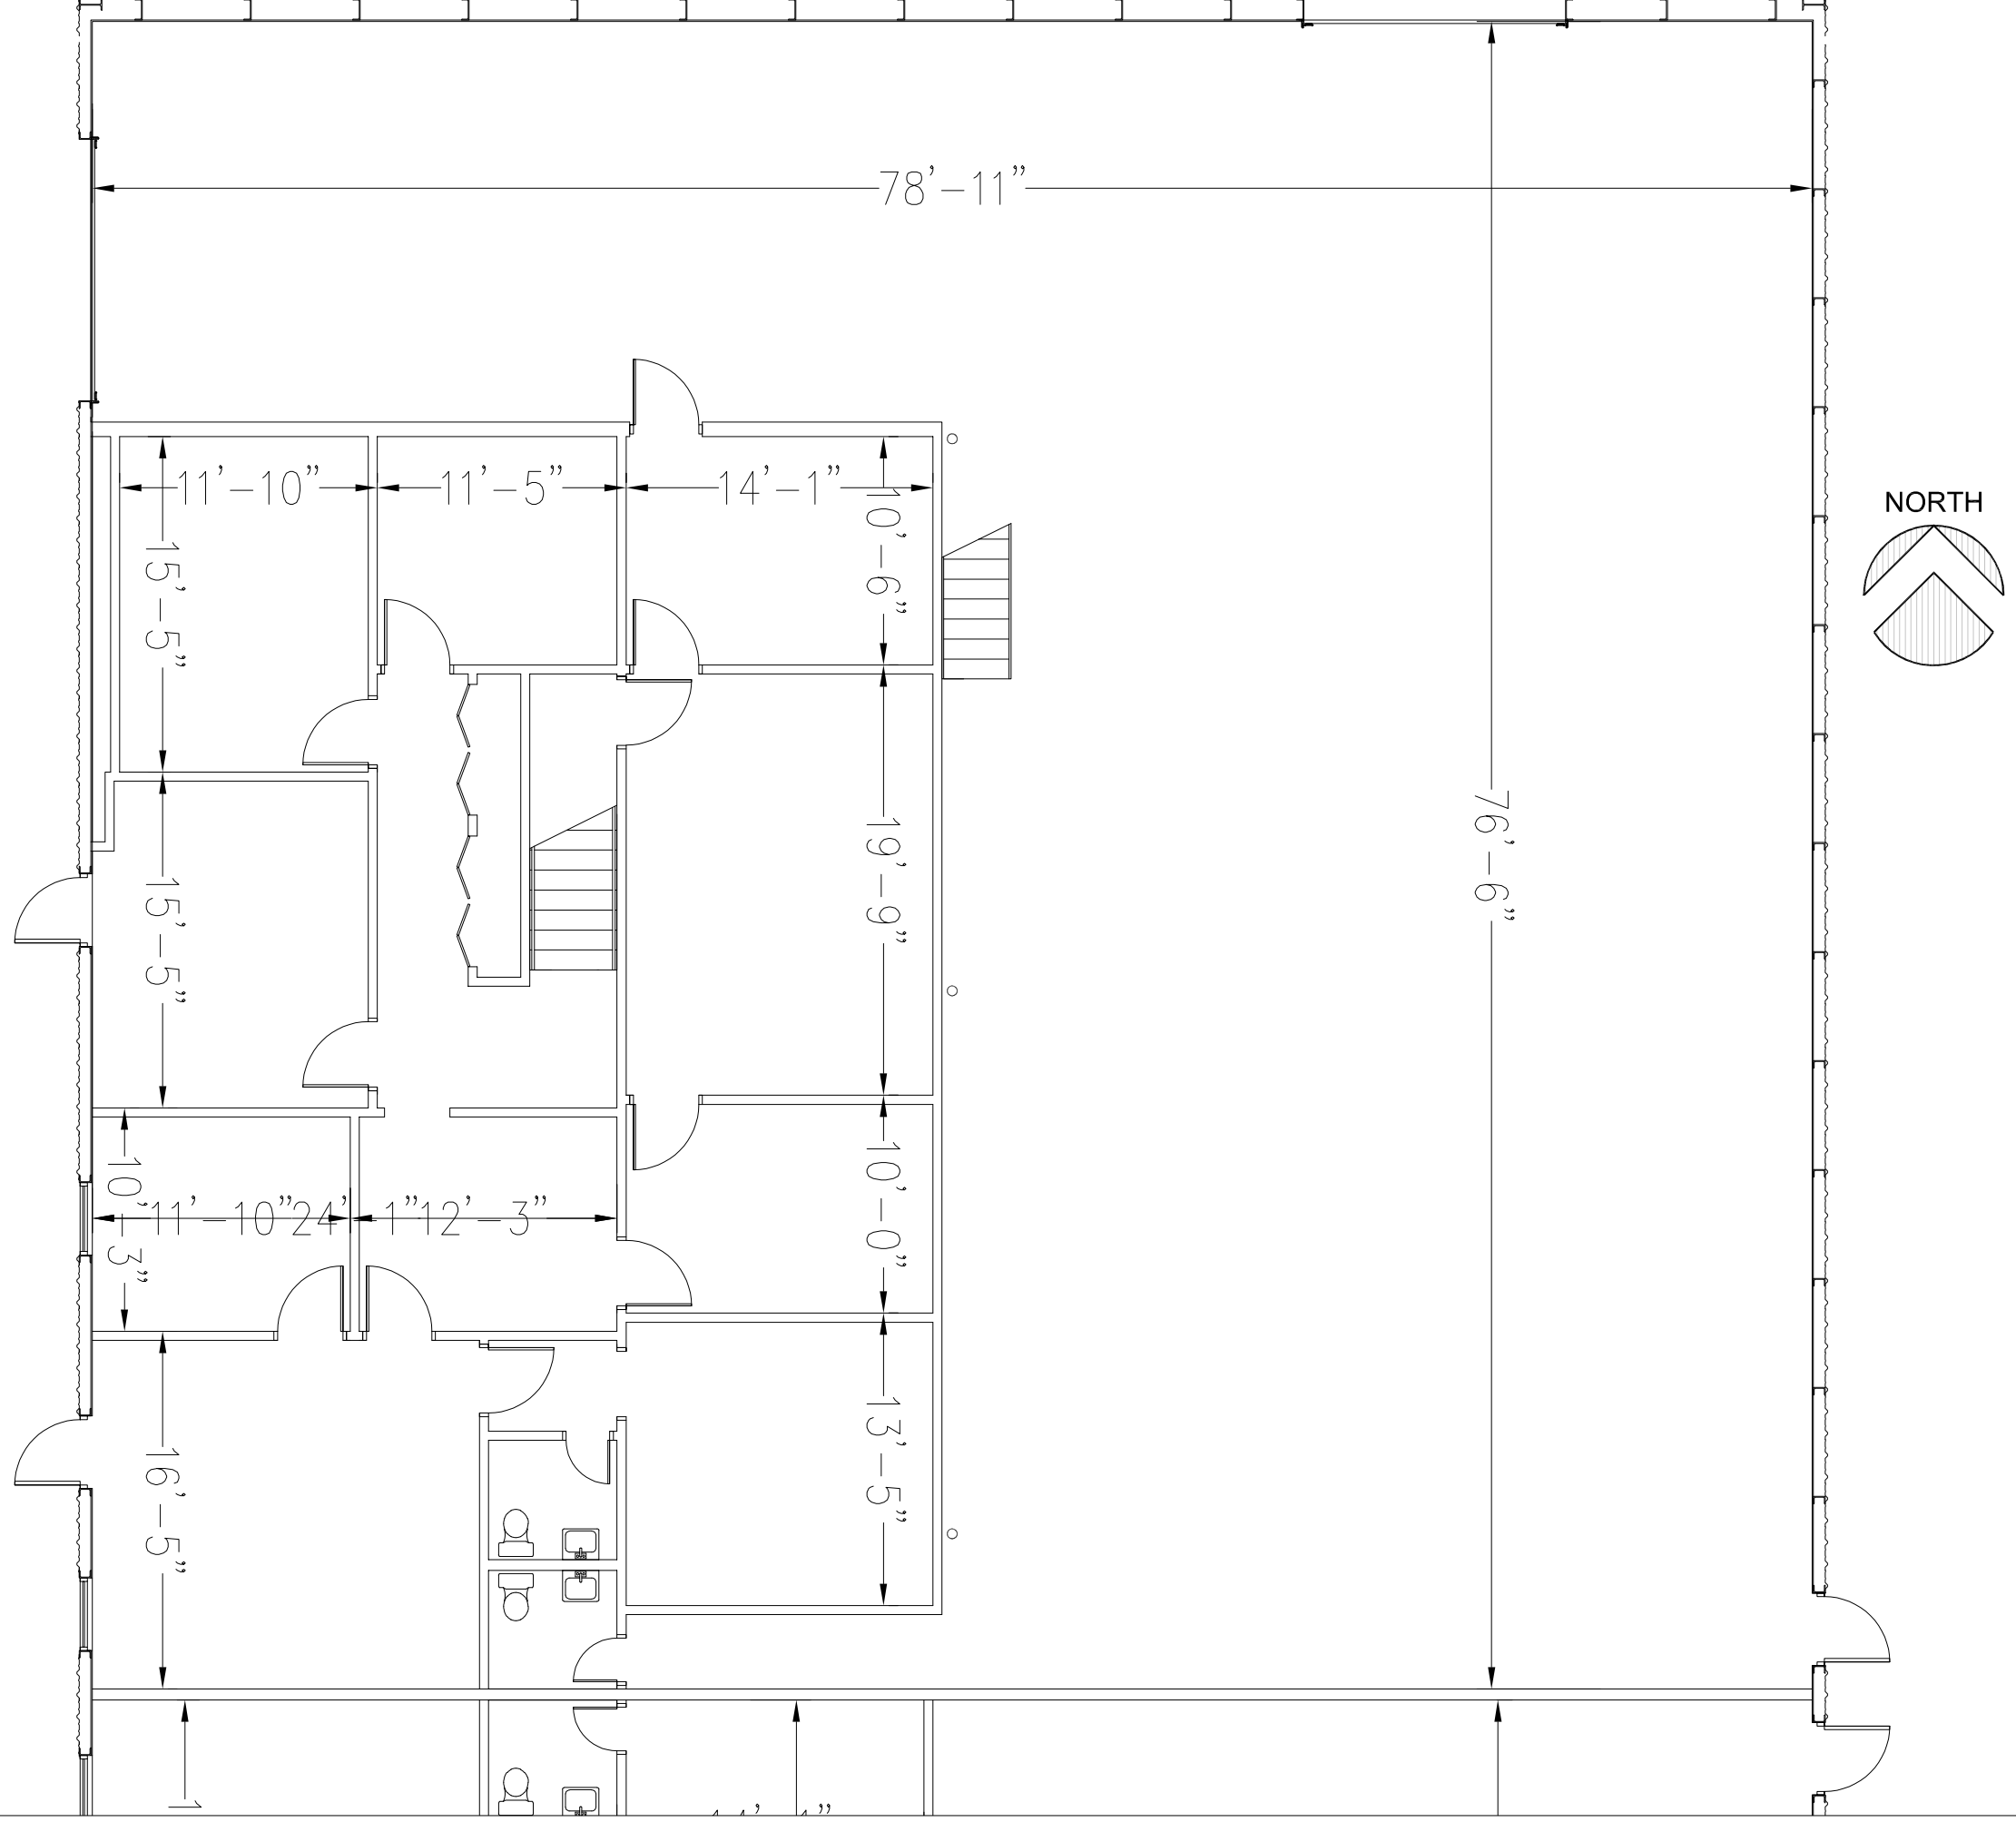

DATE: 27MAY25
 PROJECT:
 2025-53RD

7005-7011 EAST 53RD PLACE
 COMMERCE CITY, CO

C. PELL, ARCHITECT, LLC
 cpell_arch@yahoo.com
 6354 S. BLACKHAWK WAY, 303-718-1343

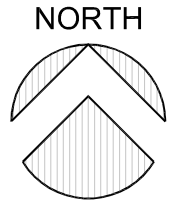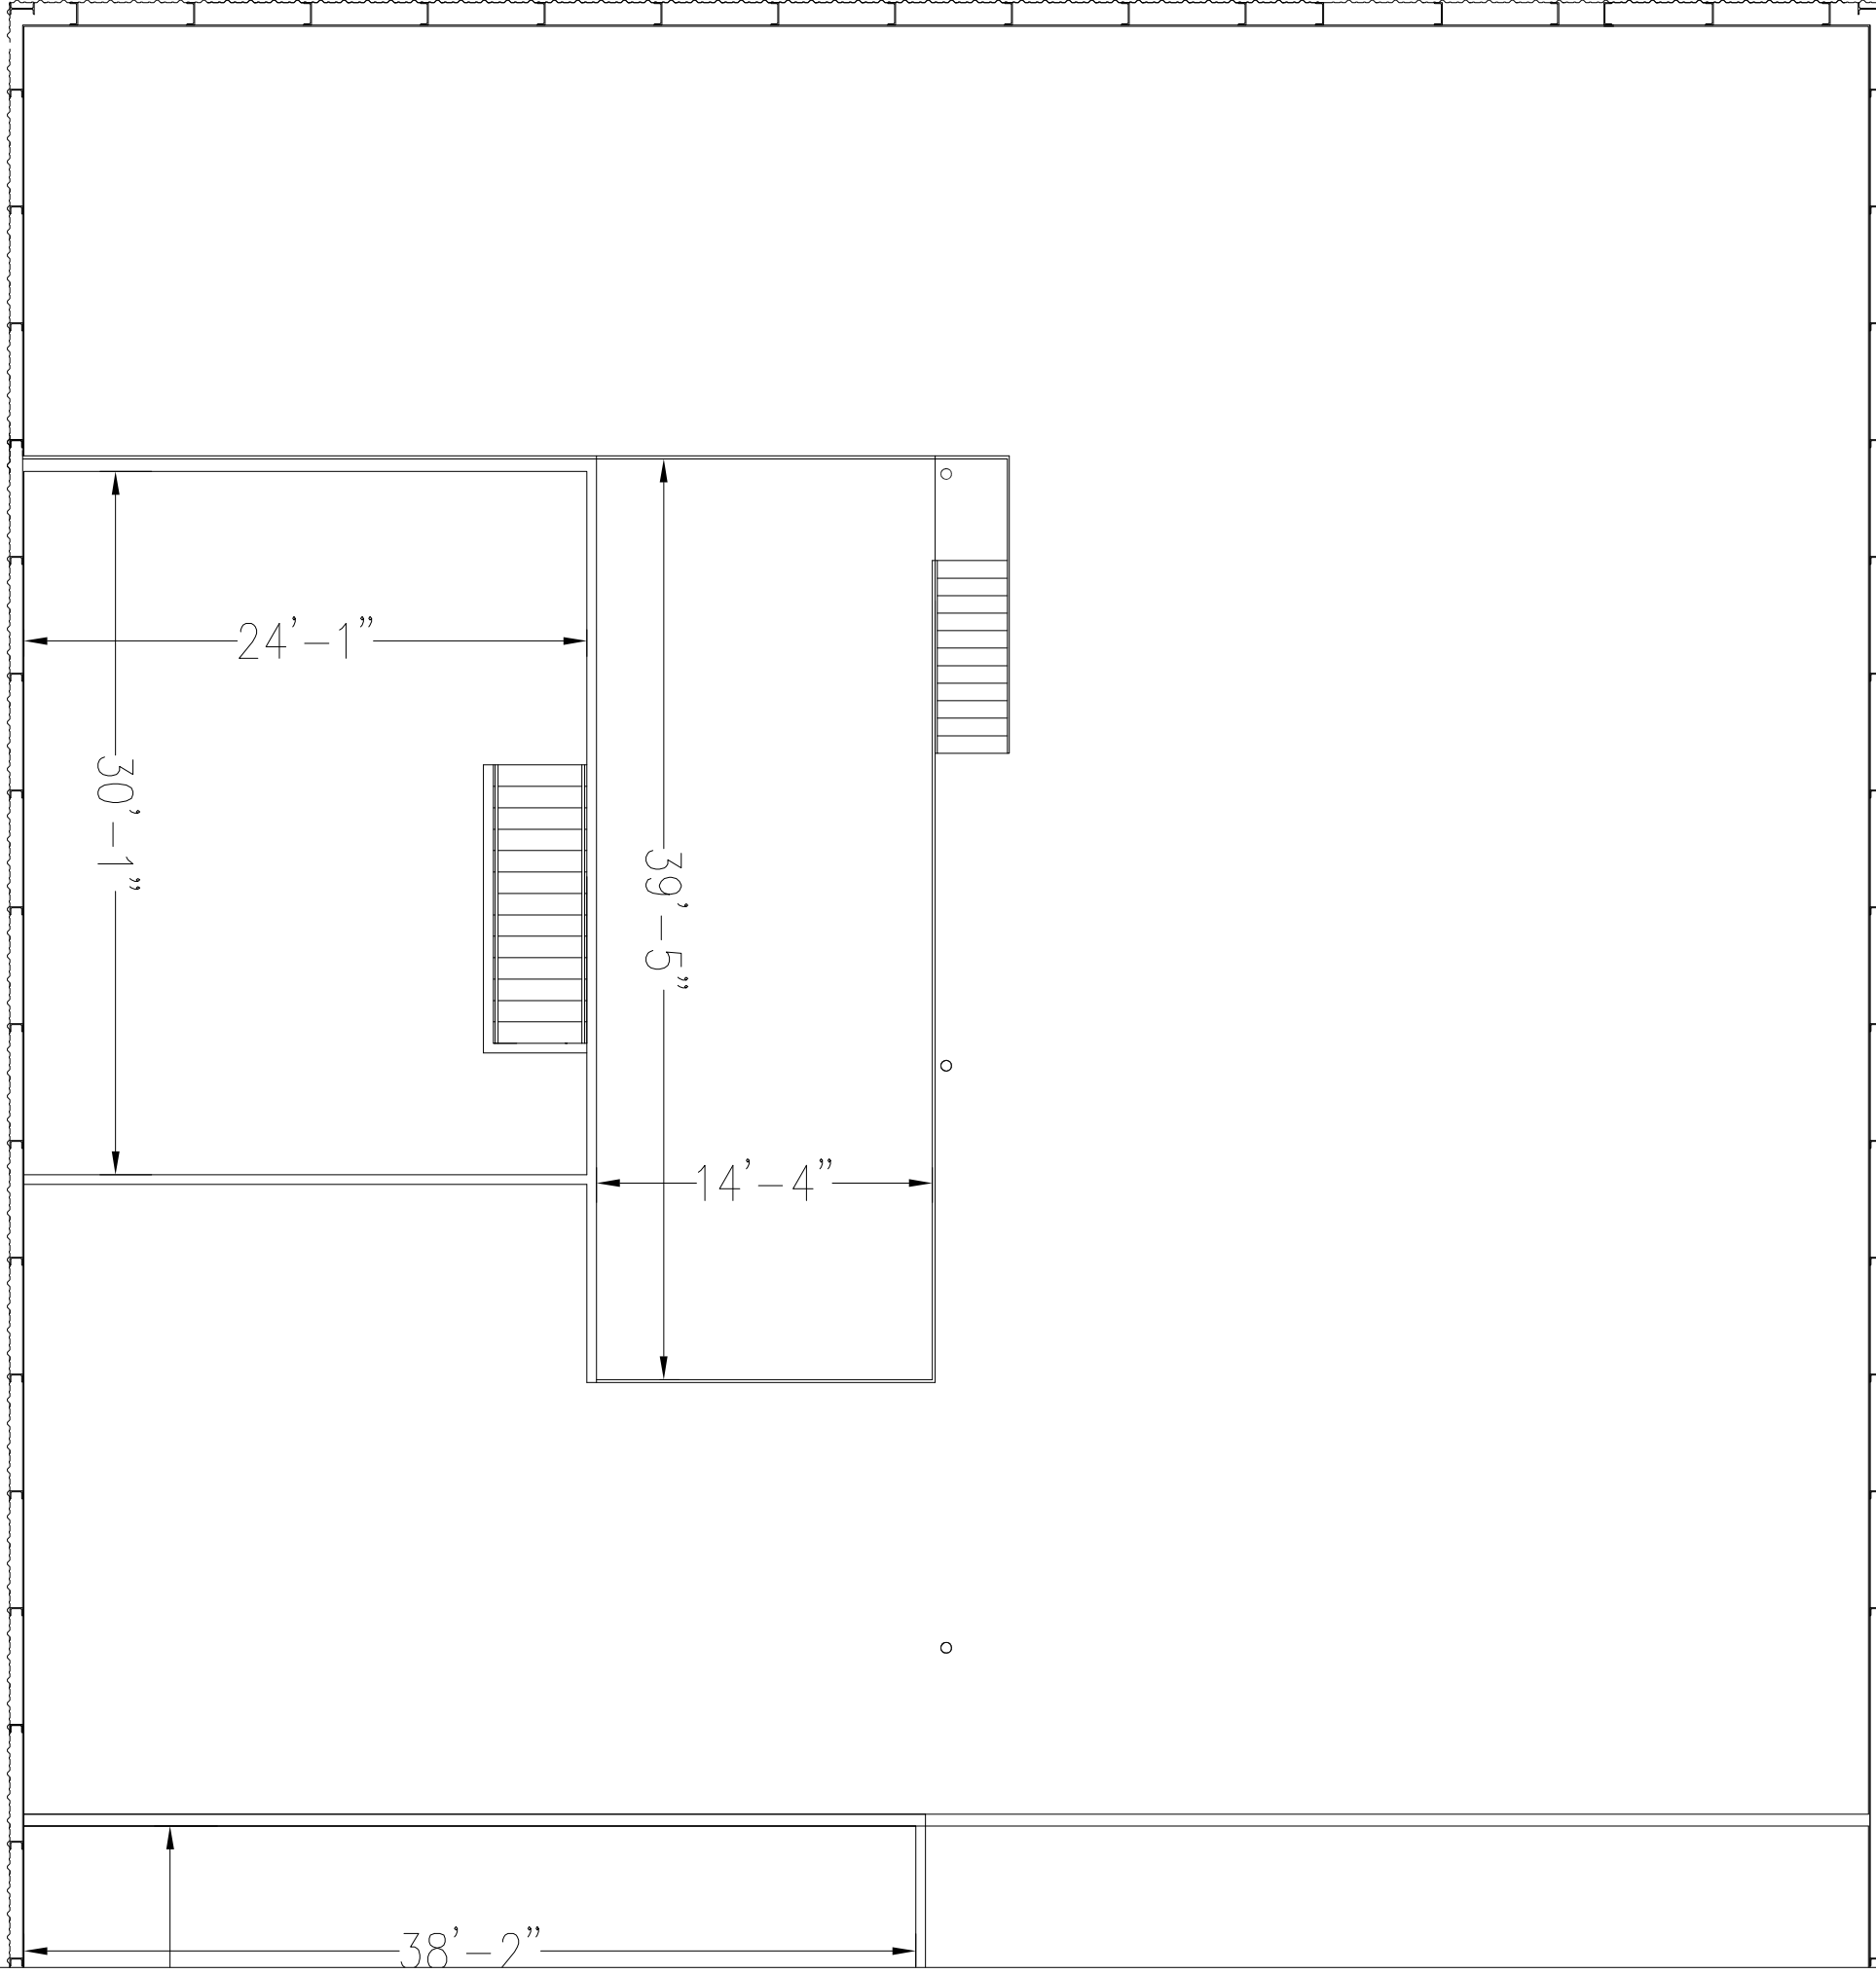

MEZZANINE

7011 EAST 53RD PLACE

DATE: 27MAY25
PROJECT:
2025-53RD

7005-7011 EAST 53RD PLACE
COMMERCE CITY, CO

 C. PELL, ARCHITECT, LLC
cpell_arch@yahoo.com
6354 S. BLACKHAWK WAY, 303-718-1343