


THE CONTRACTOR SHALL VERIFY ALL SITE CONDITIONS AND DIMENSIONS PRIOR TO PROCEEDING WITH THIS WORK. NOTIFY THE ARCHITECT IMMEDIATELY OF ANY DISCREPANCIES OR UNUSUAL CONDITIONS BEFORE BEGINNING THE WORK. WORK MUST CONFORM WITH ALL APPLICABLE CODES.

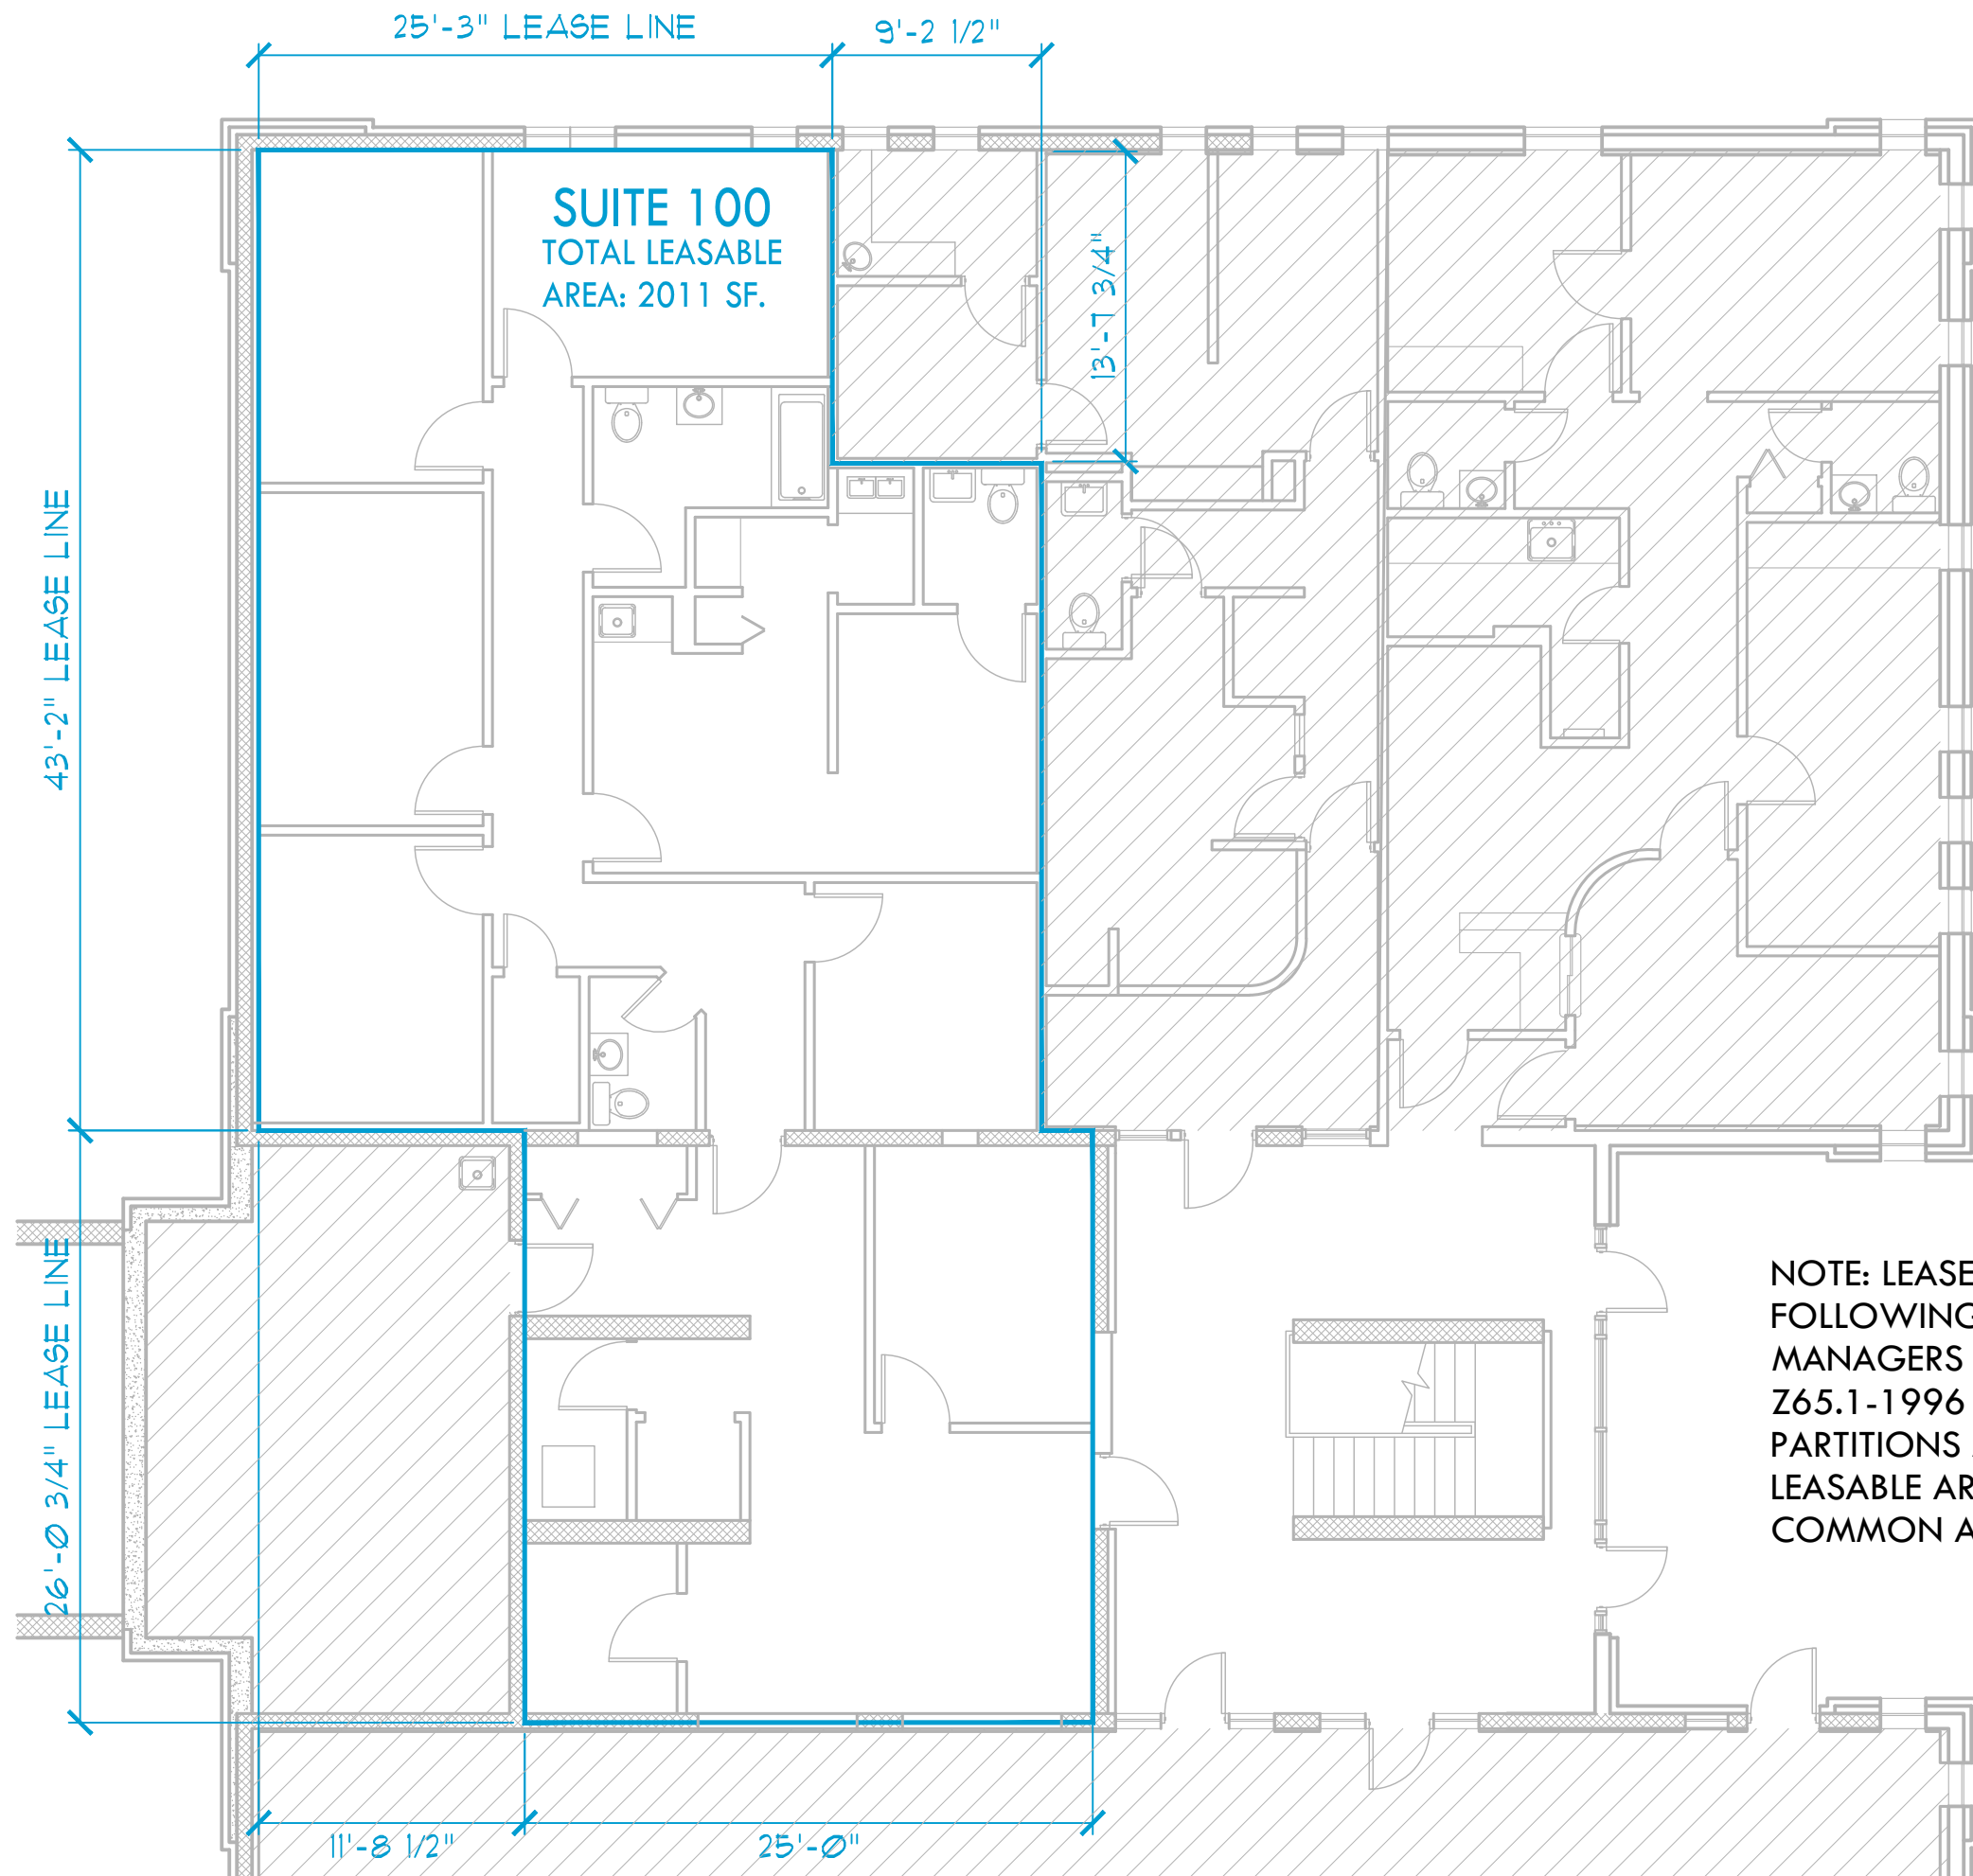

NOTE: LEASE LINE WAS CALCULATED BY FOLLOWING BOMA (BUILDING OWNERS AND MANAGERS ASSOCIATION INTERNATIONAL) Z65.1-1996 OFFICE STANDARD. INTERIOR PARTITIONS ARE SHOWN FOR REFERENCE ONLY. LEASABLE AREA DOES NOT INCLUDE FACTOR FOR COMMON AREA SQUARE FOOTAGE.



- 1569 MEDICAL DRIVE -

1569 MEDICAL DRIVE
 POTTSTOWN, PA 19464

DRAWING NAME

1569
 MEDICAL DR:
 SUITE 100

DRAWN

DCC

SCALE

1/8" = 1'-0"

DATE

05.26.2021

SKETCH NUMBER

Ste 100