


4400 WAYSIDE SUITE 106

**4400 WAYSIDE SUITE 106
HOUSTON, TEXAS, 77087**


06/29/2026

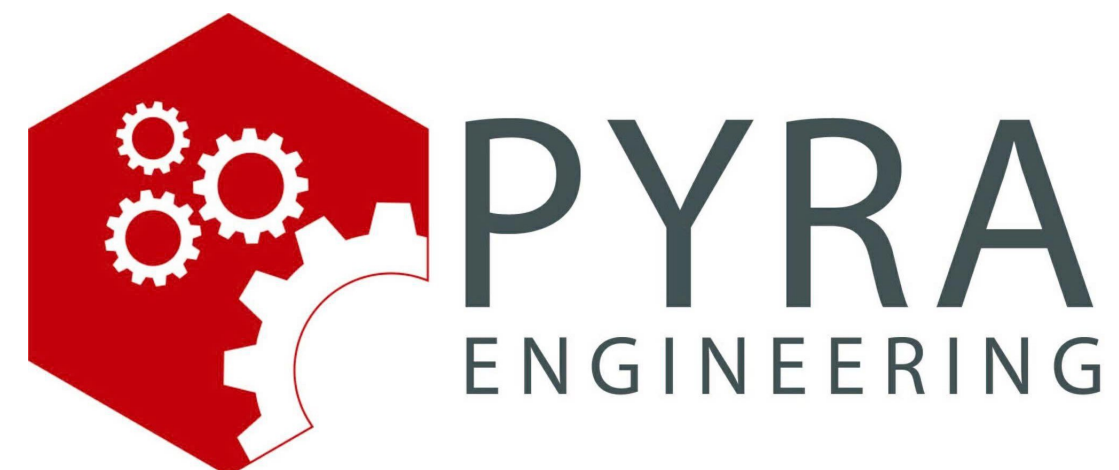

Project No. 2401

PYRA IXI

12001 CENTRAL DR, CYPRESS, TEXAS 77433
(713) 826-3979

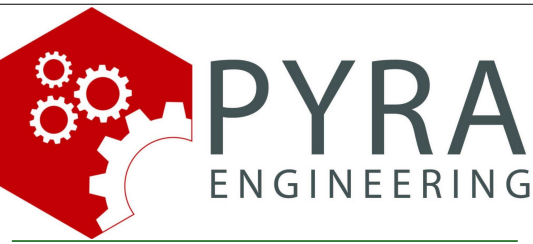

PYRA IXI, LLC
ENGINEER@PYRAIXI.COM
(713) 826-3979 12001
CENTRAL DRIVE CYPRESS, TX 77433
TBPE REGISTRATION NO. F-22556
CONSULTANT:

4400 WAYSIDE SUITE 106
4400 WAYSIDE SUITE 106
HOUSTON, TEXAS, 77087

PROJECT:

06/29/2026


PROJECT NUMBER --


REVISION

No.	Description.	Date

A1.1

EXISTING FLOOR PLAN

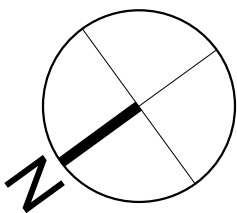

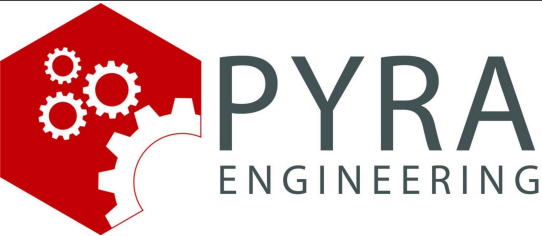

PYRA IXI, LLC

ENGINEER@PYRAIXI.COM

(713) 826-3979 12001

CENTRAL DRIVE CYPRESS, TX 77433

TBPE REGISTRATION NO. F-22556

CONSULTANT:

4400 WAYSIDE SUITE 106

4400 WAYSIDE SUITE 106
HOUSTON, TEXAS, 77087

PROJECT:

06/29/2026

PROJECT NUMBER


-

REVISION


No.	Description.	Date

A2.1


SECTIONS

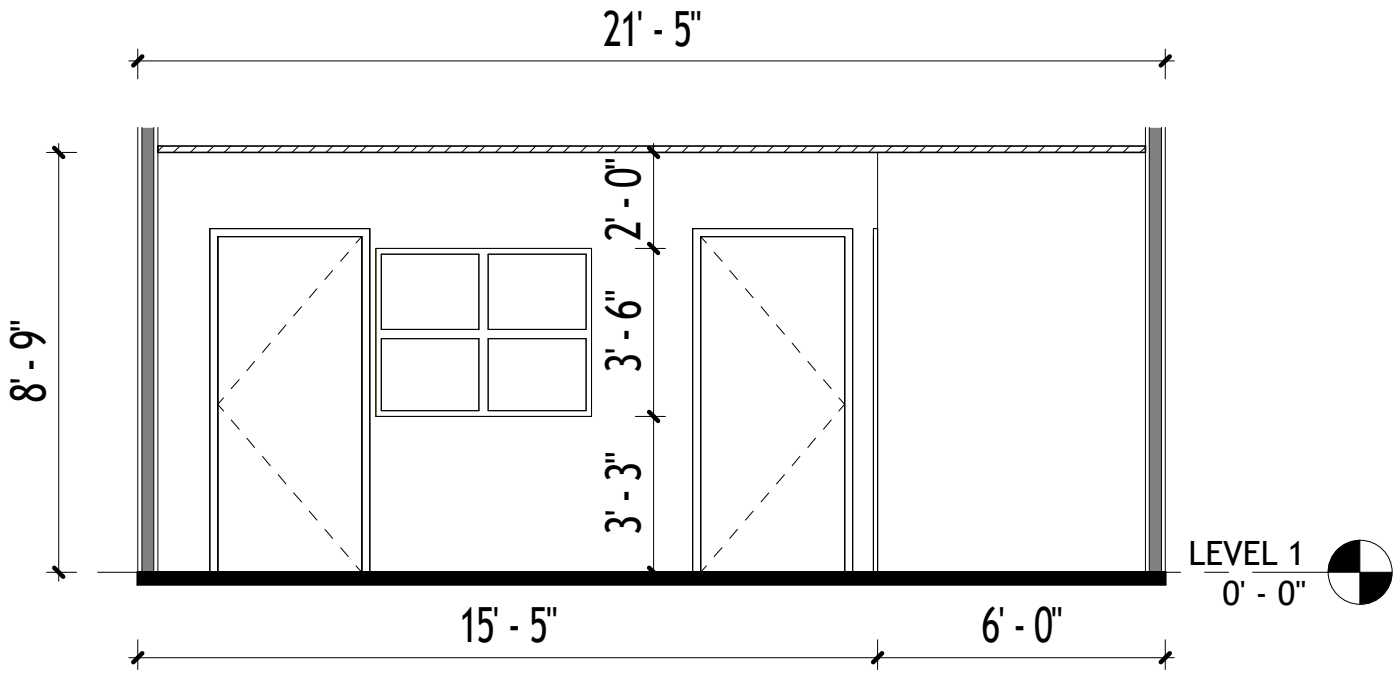


1 SECTION 1
1/4" = 1'-0"

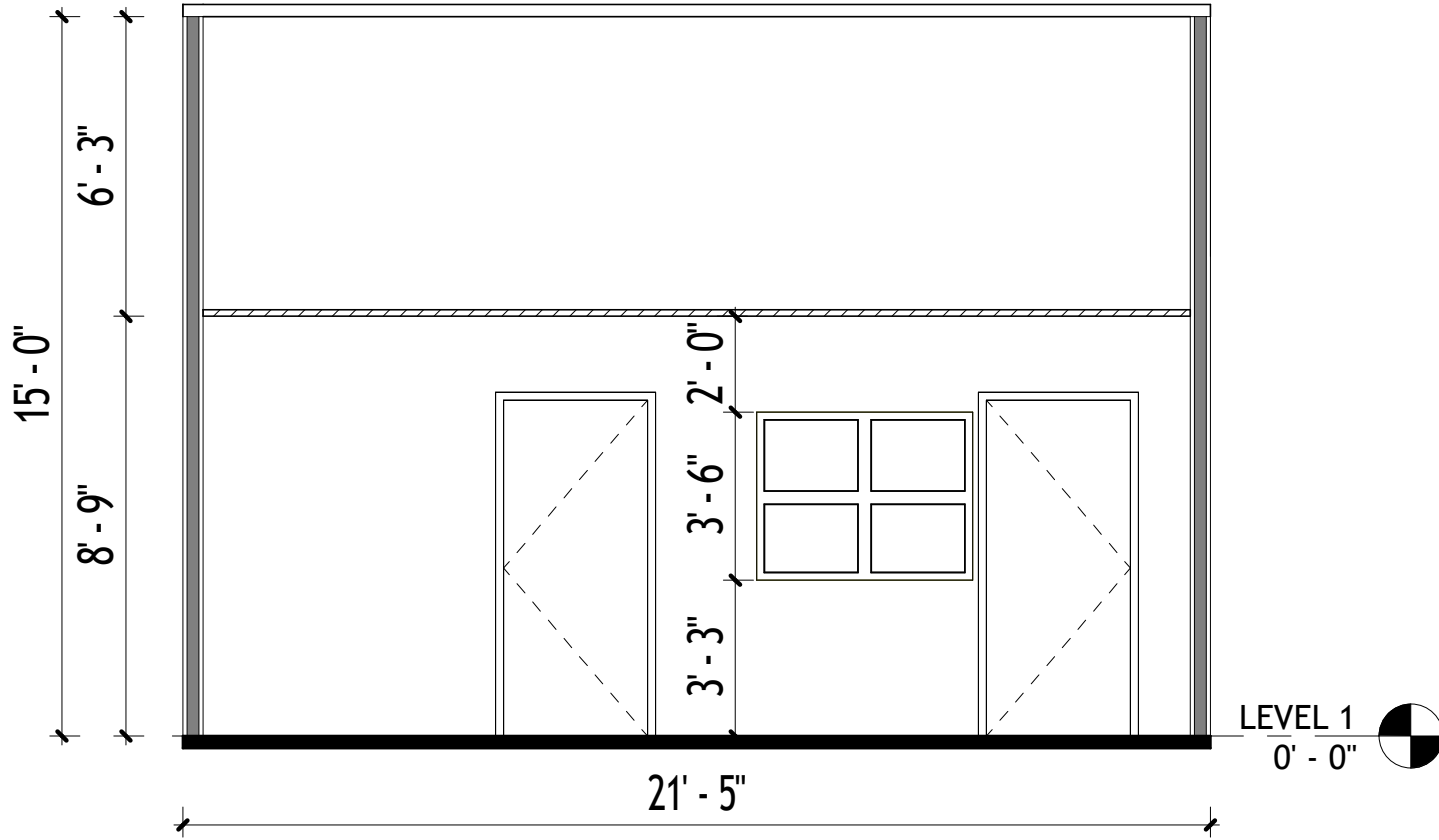

2 SECTION 2
1/4" = 1'-0"

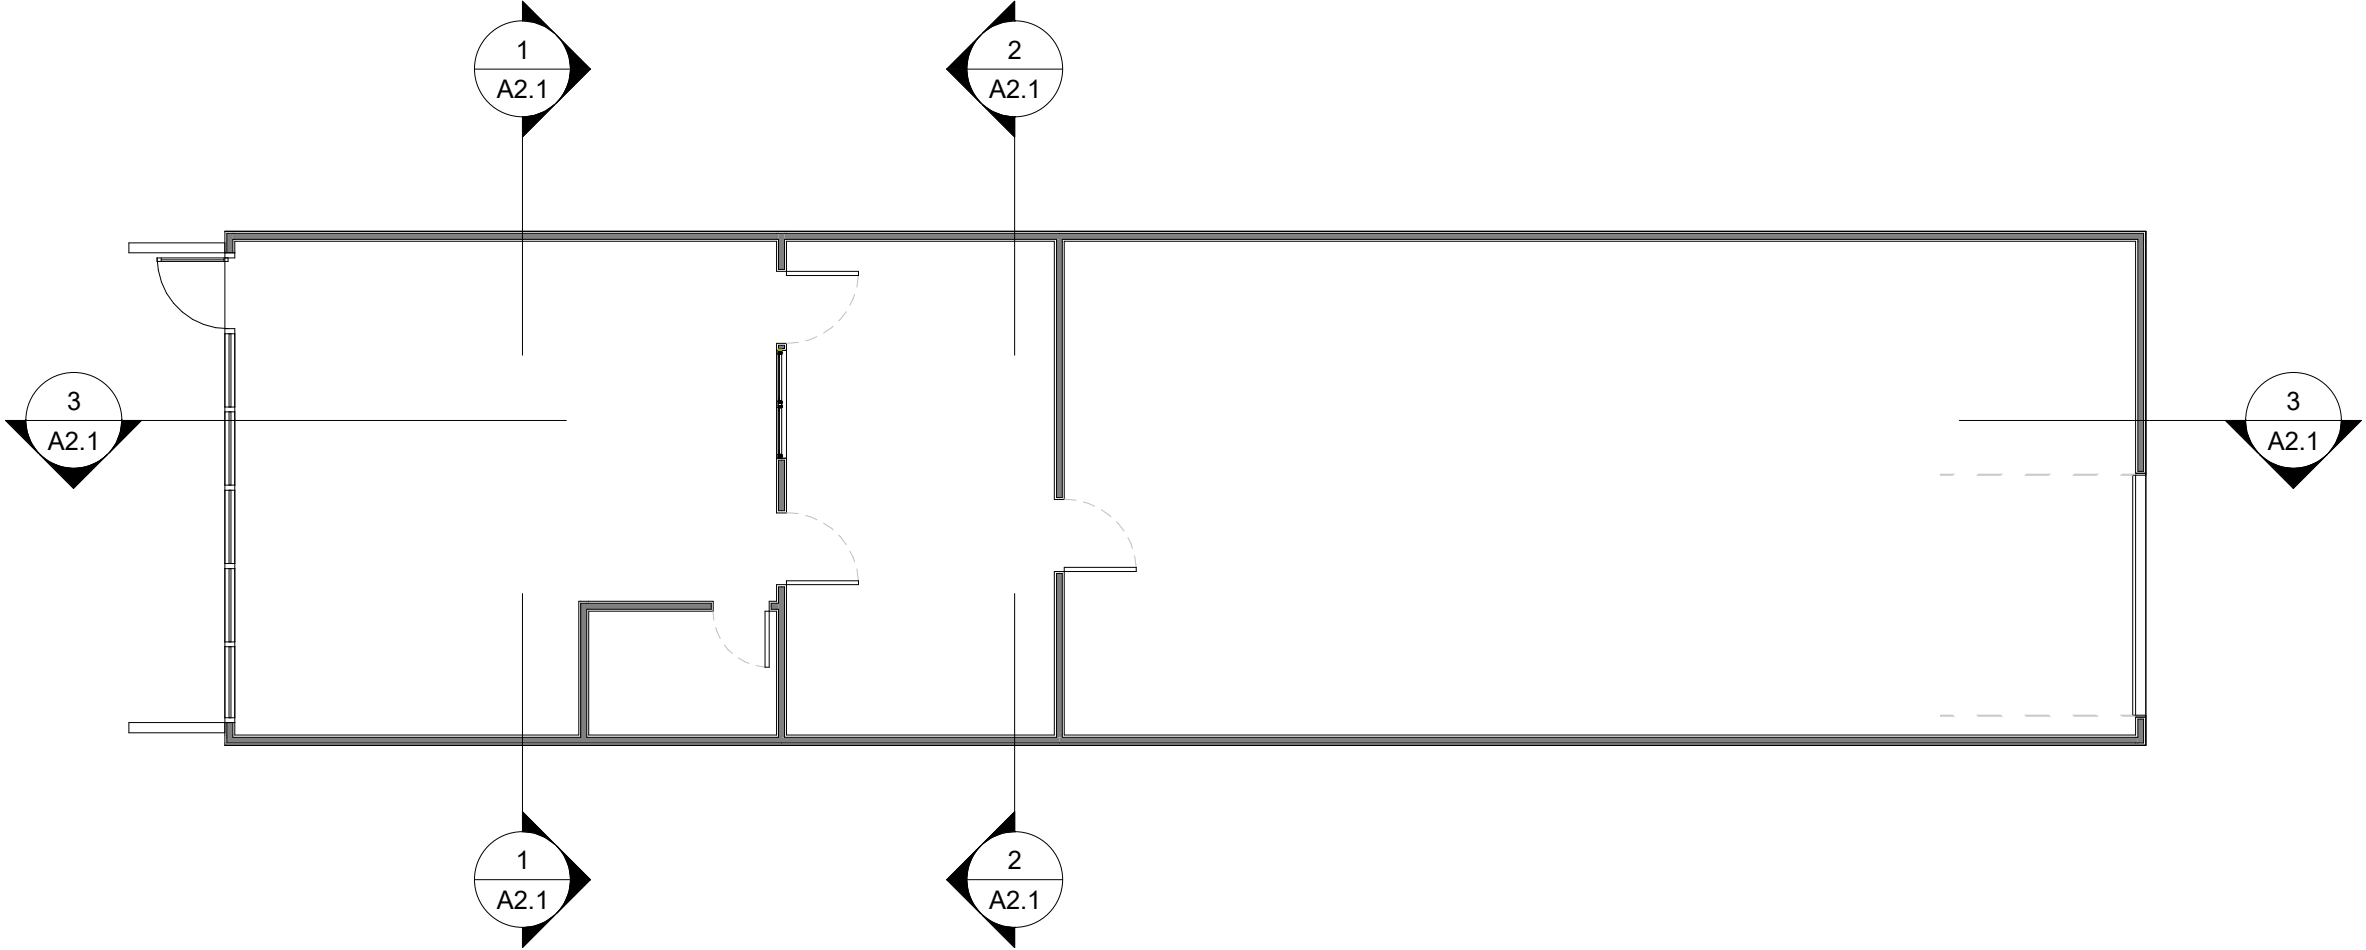

A KEY PLAN
1/8" = 1'-0"

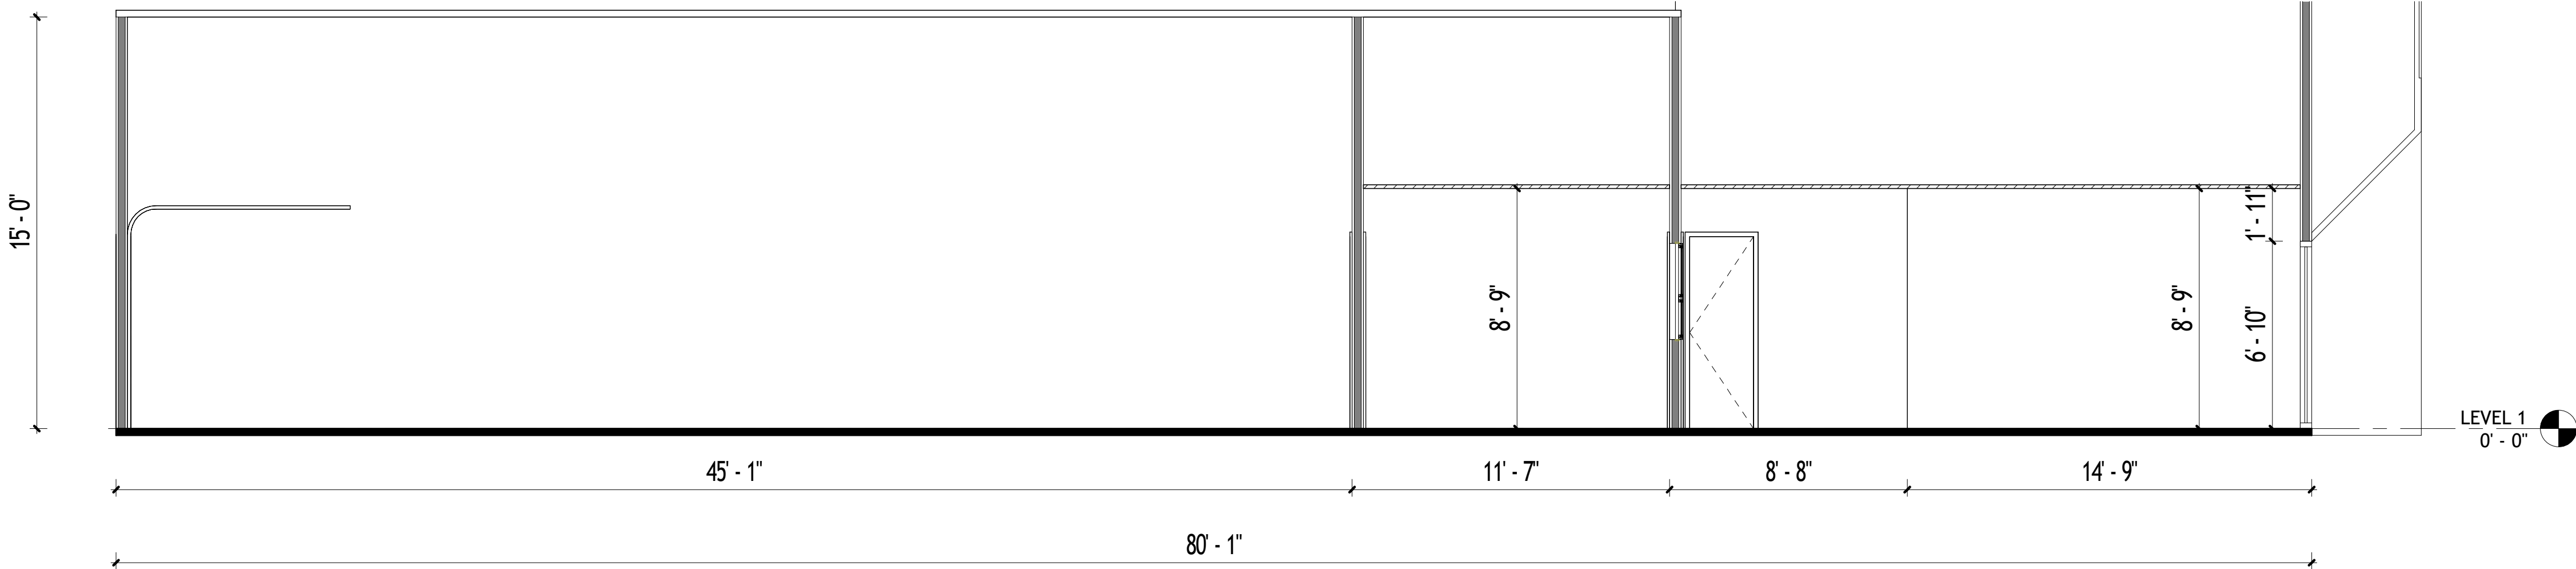

3 SECTION 3
1/4" = 1'-0"

4400 WAYSIDE SUITE 106

4400 WAYSIDE SUITE 106

HOUSTON, TEXAS, 77087

PROJECT:

06/29/2026

PROJECT NUMBER


-

REVISION

No.	Description.	Date


A3.1

ELEVATIONS

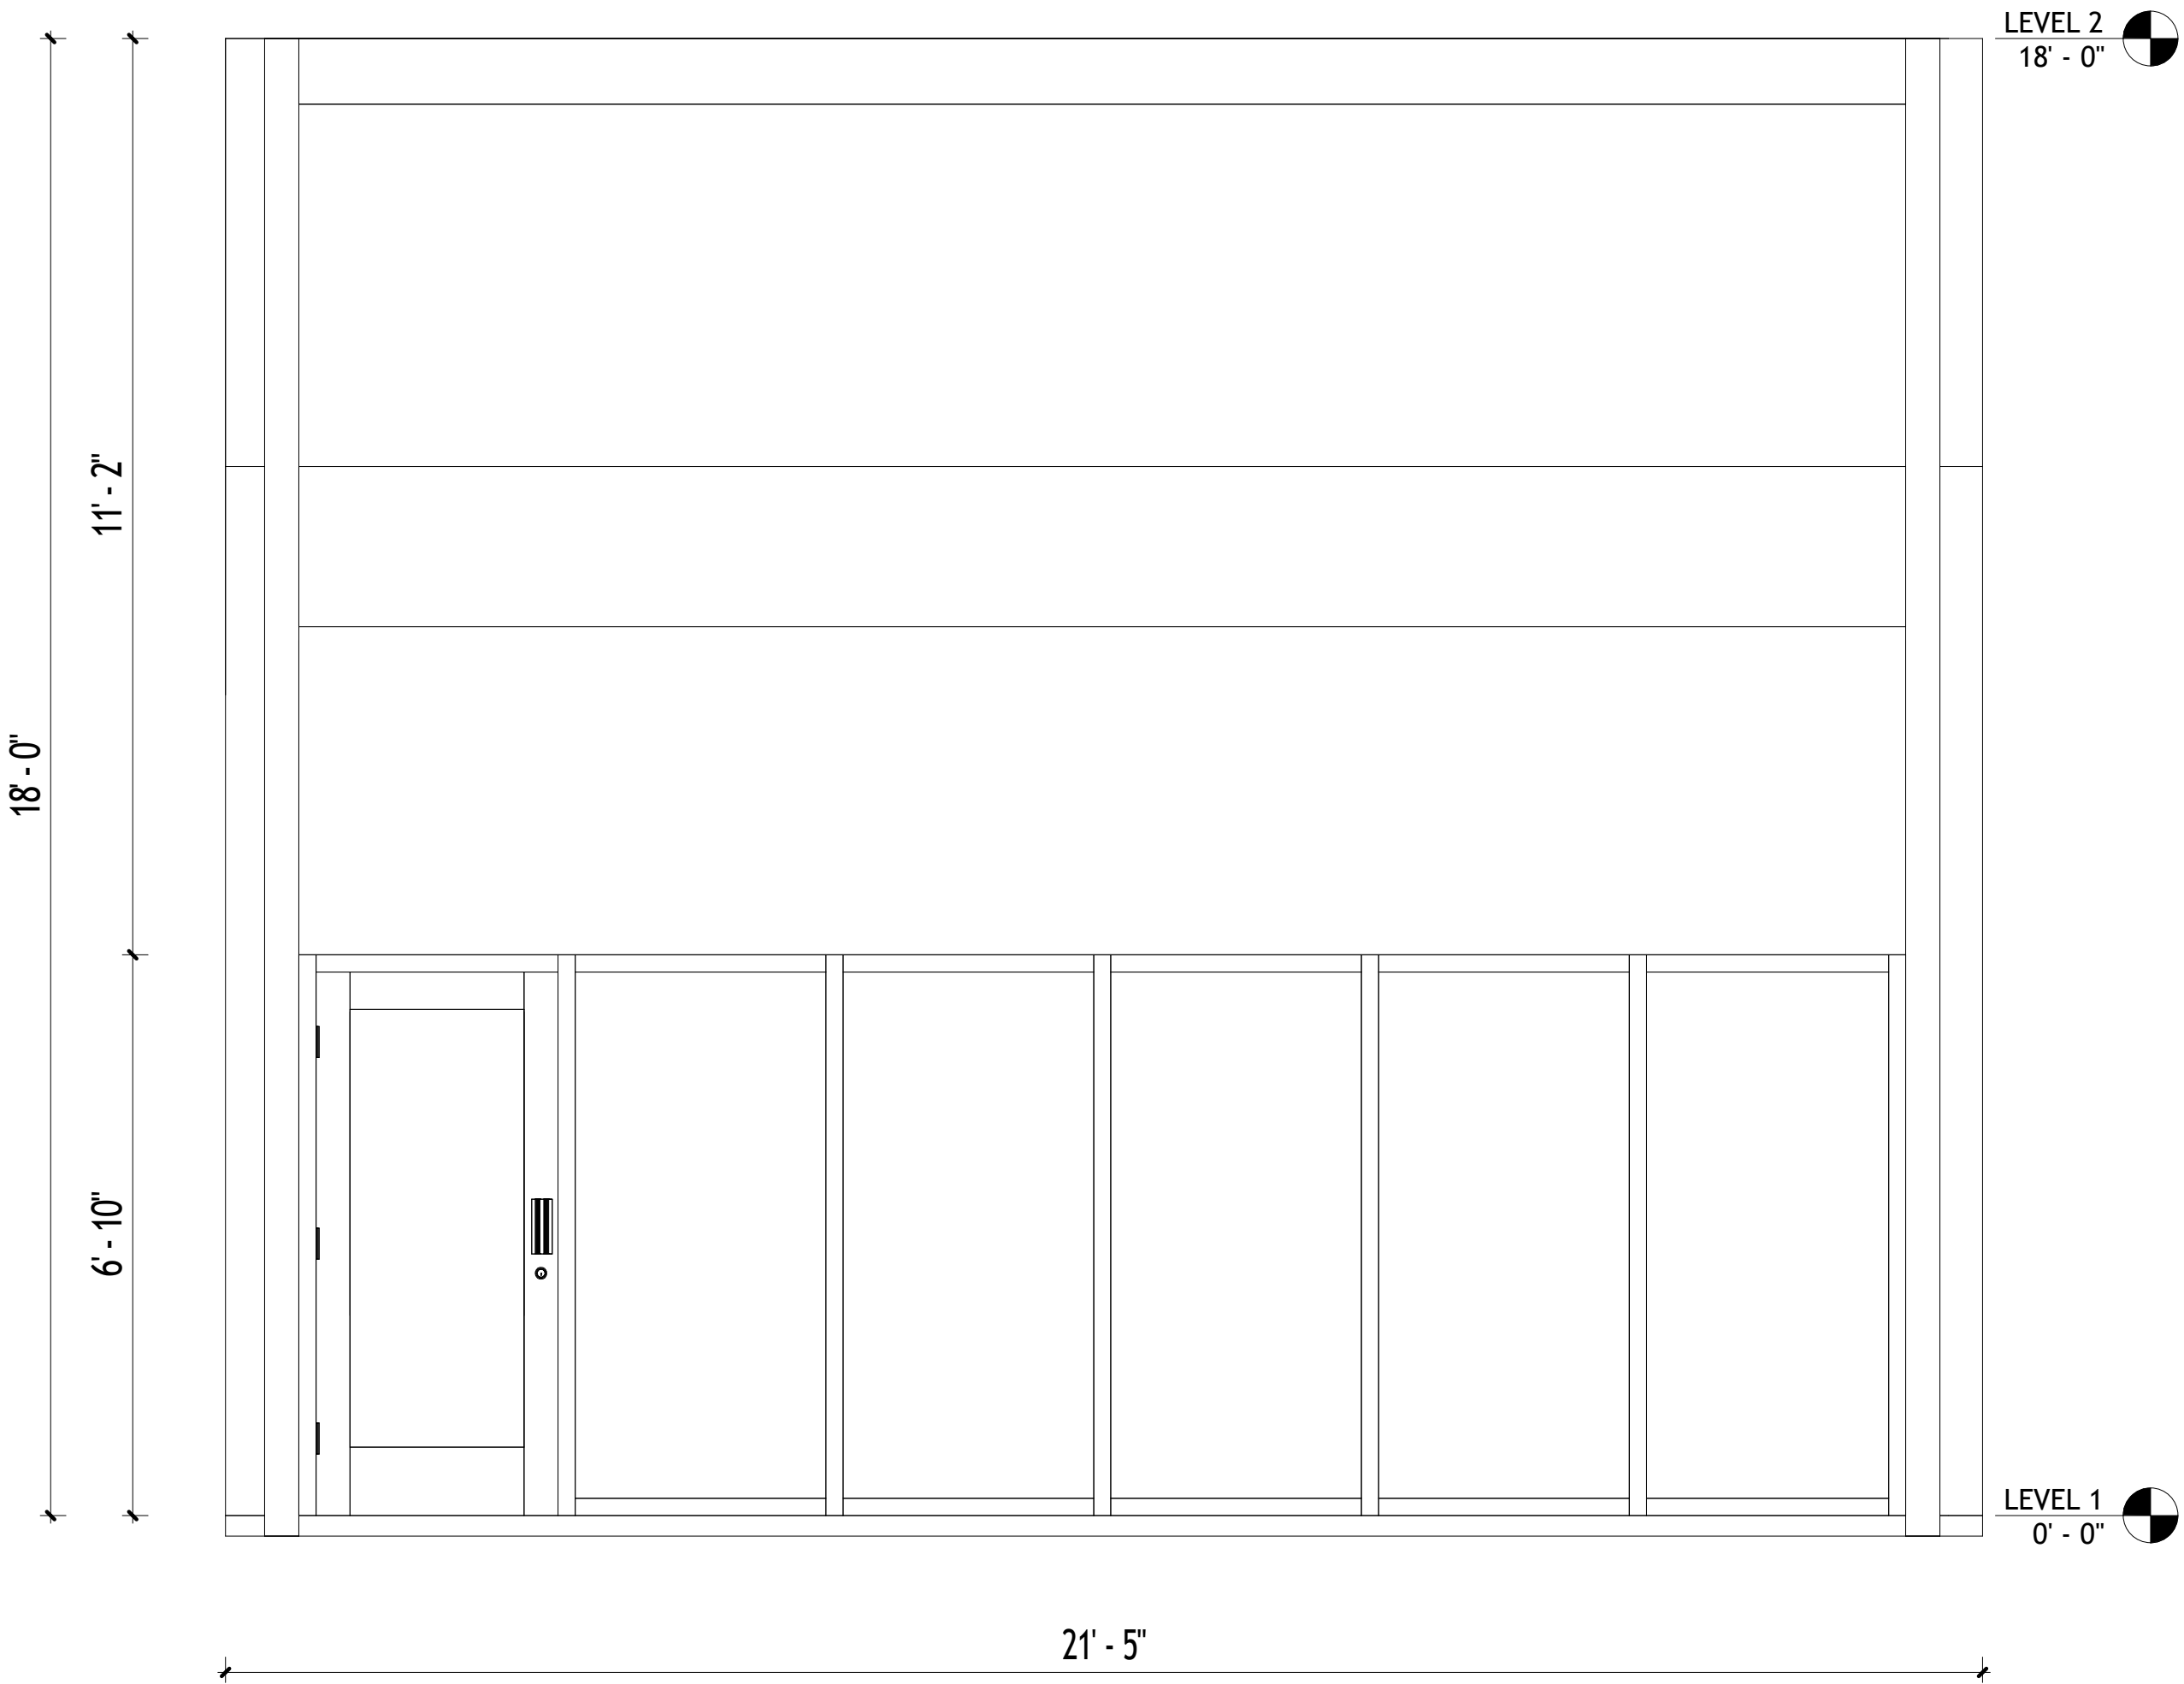

1 FRONT ELEVATION

1/2" = 1'-0"

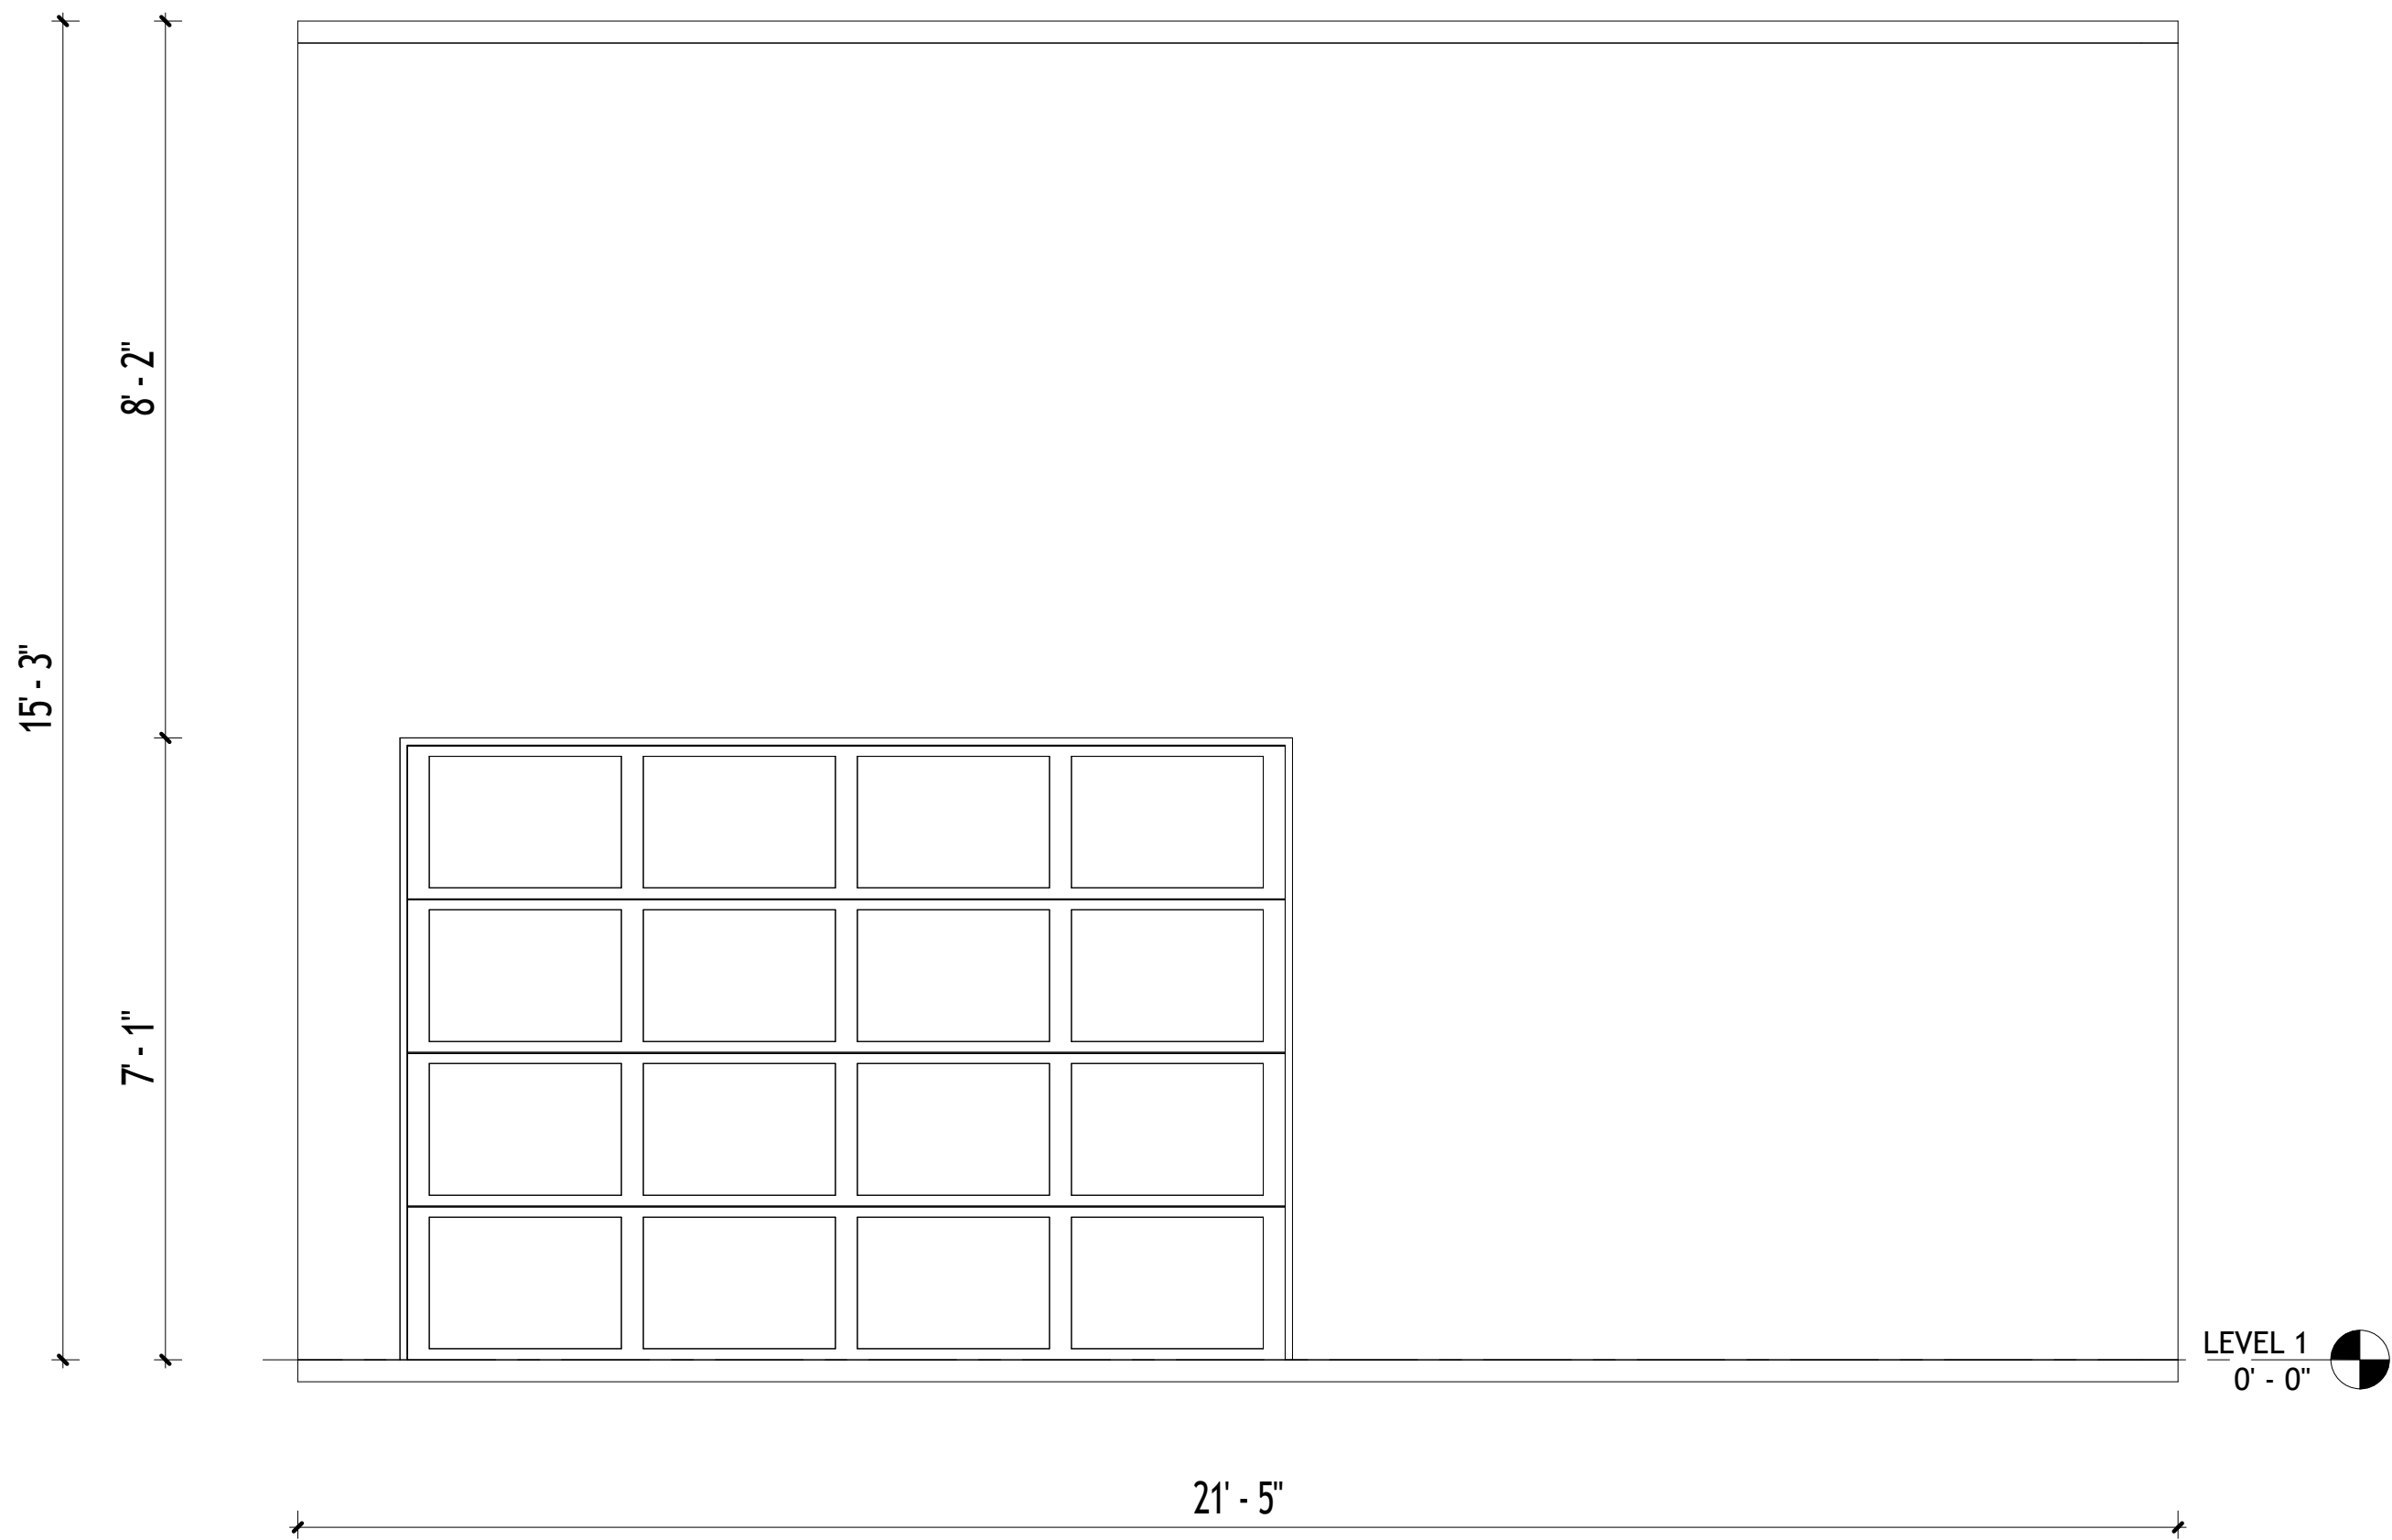

2 REAR ELEVATION

1/2" = 1'-0"

4400 WAYSIDE SUITE 106

4400 WAYSIDE SUITE 106

HOUSTON, TEXAS, 77087

PROJECT:		
06/29/2026		
PROJECT NUMBER --		
REVISION		
No.	Description.	Date

A4.1

3D VIEW

