



Notes:

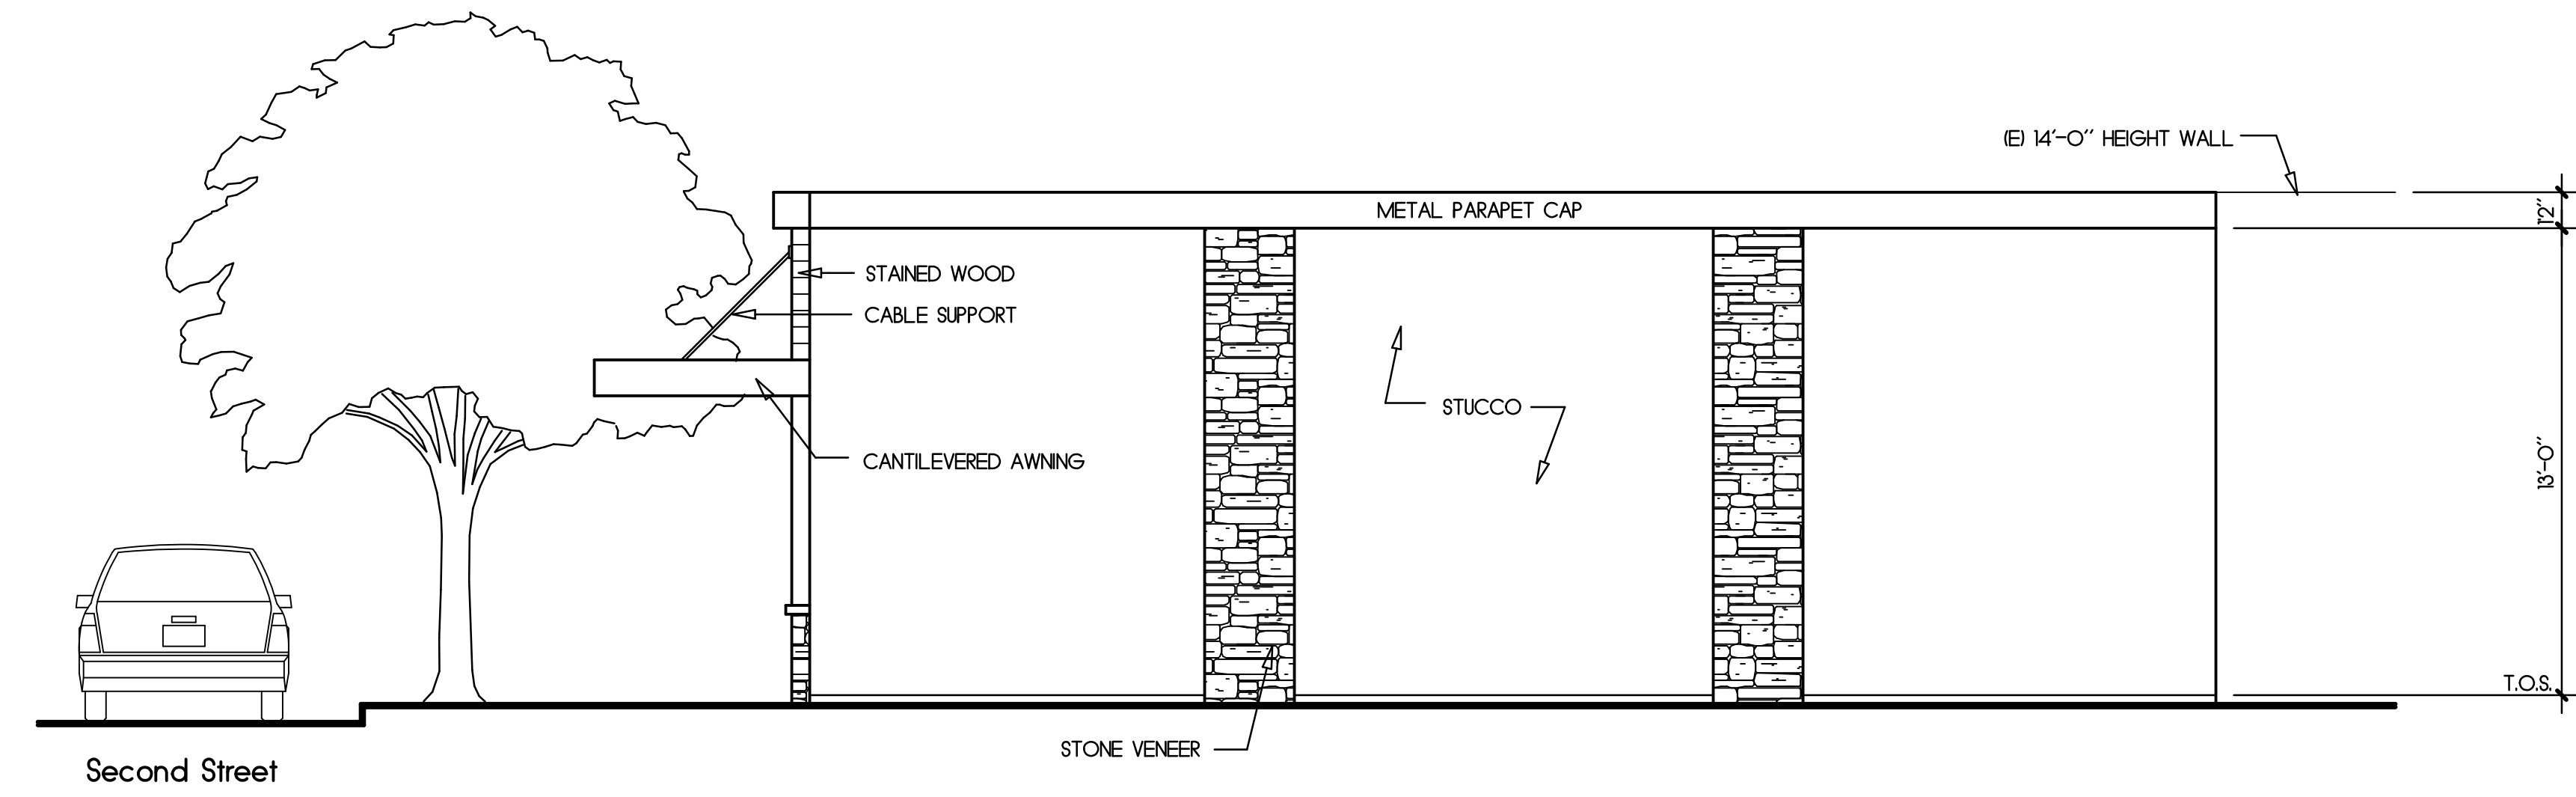

Rear Elevation
(East)

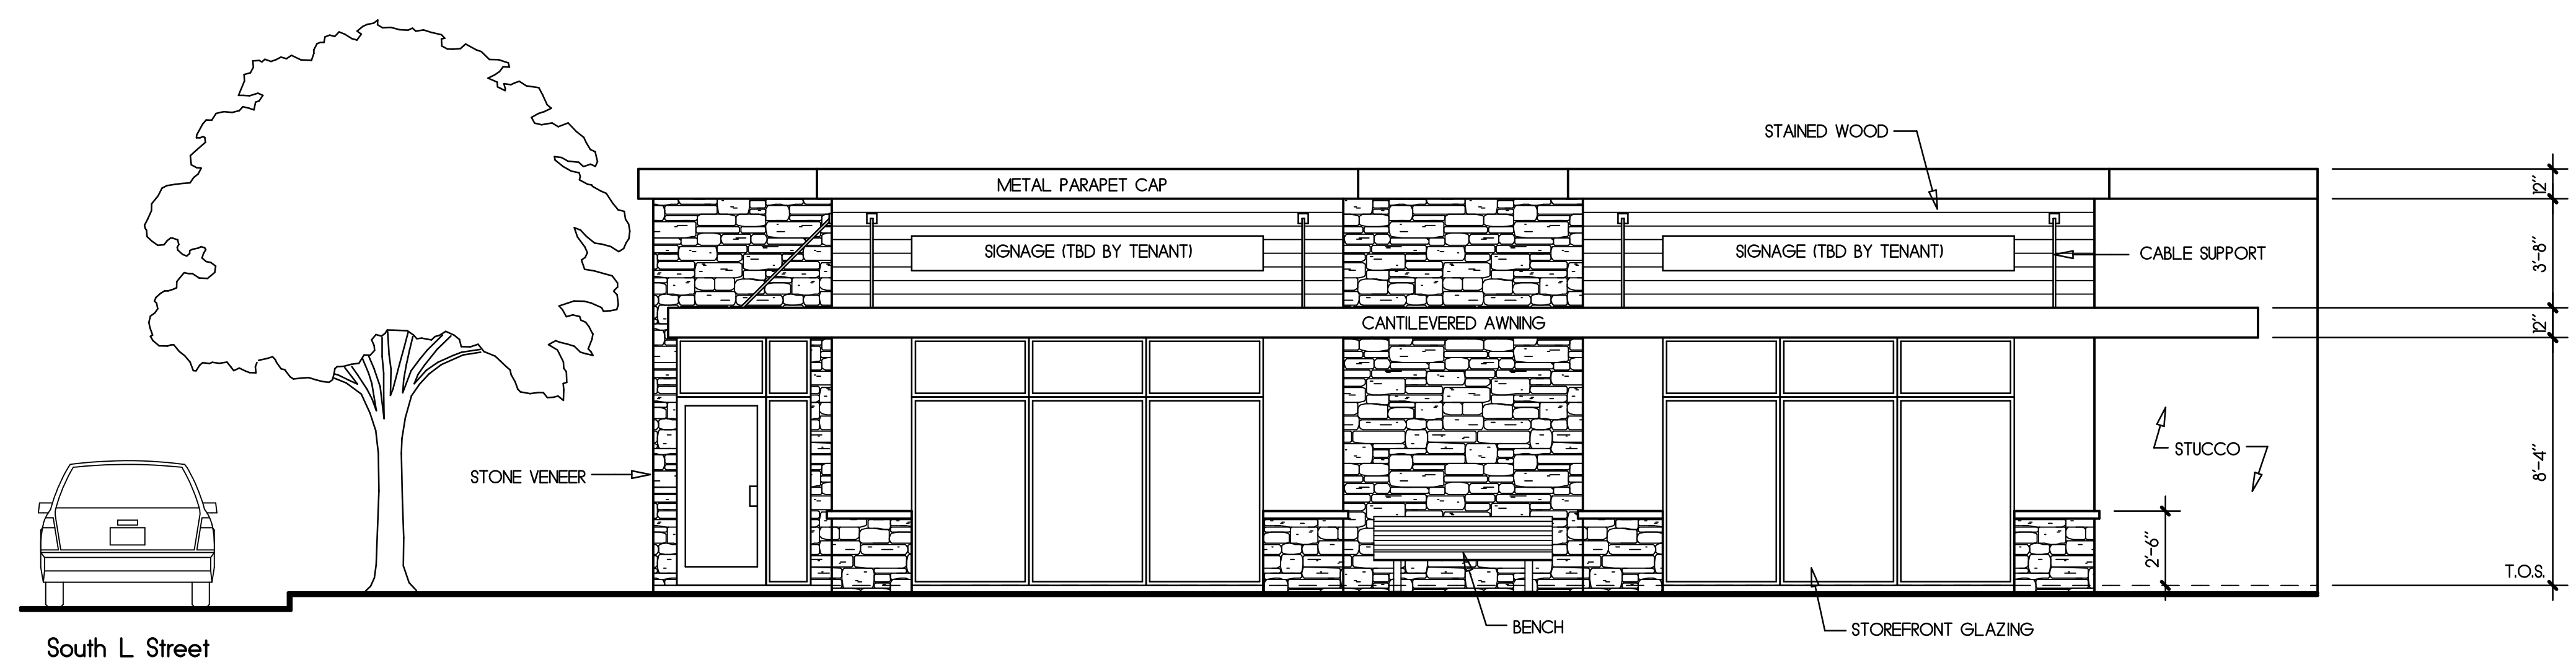

Right Side Elevation
(South)

Rev	Description	Date
-----	-------------	------

Exterior Elevations