



MOVE-IN READY

SUITE 1319 - 945 RSF
BRIGHT CORNER SUITE

200 PARK AVENUE SOUTH
NORTHWEST CORNER OF EAST 17TH STREET
UNION SQUARE



Suite 1319 - 945 RSF Suite

Furnished Corner Space with Hardwood Floors Throughout
 Glass-Front Conference Room, Open Area
 Full Wet Pantry, Exposed Ceiling
 North and West Exposure Provide Good Natural Light
 and Views of Hudson Yards
 12'-2" Ceiling Heights and Tenant Controlled A/C

Possession: Immediate

Rent: Call or email for details

Ideally located at the foot of Union Square Park in a neighborhood full of creative tenancy and just steps from the Farmers Market and Broadway's retail corridor offering a wide selection of retail, eateries, services, and lifestyle options





Building Lobby

Card-key security system, 24/7/365 access, attended lobby
 Direct access to the Union Square transportation hub's
 4 5 6 L N Q R W express and local subway lines
 Vicinity of NJ PATH station at 23rd St/6th Avenue
 and 1 2 3 B D F M trains along 14th Street
 between 6th and 7th Avenues

SUITE 1319 - 945 RSF
(AS-BUILT PLAN)

CLICK TO VIEW VIRTUAL TOUR

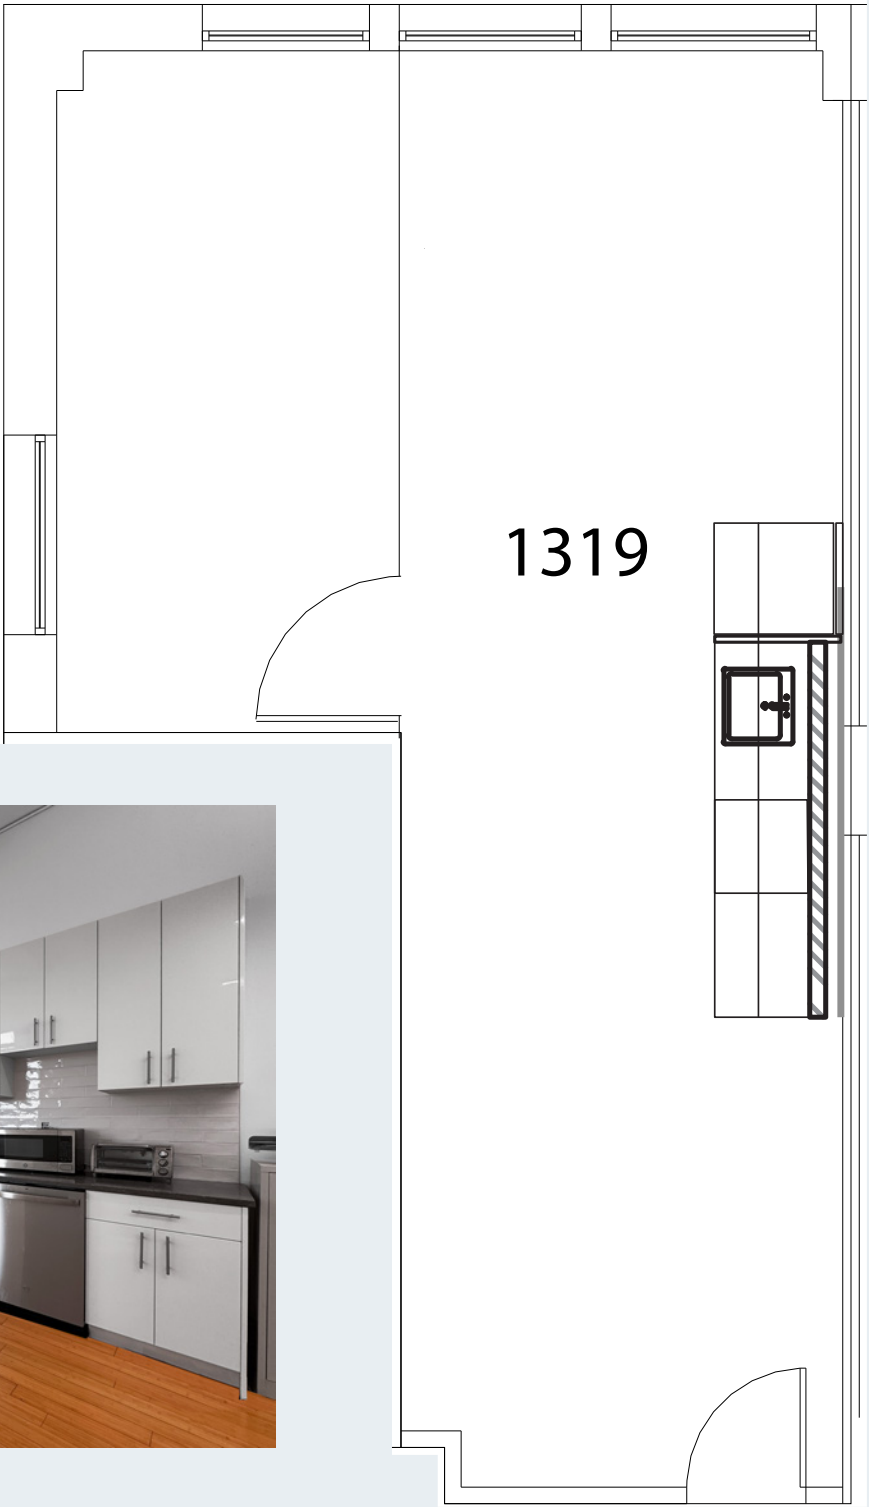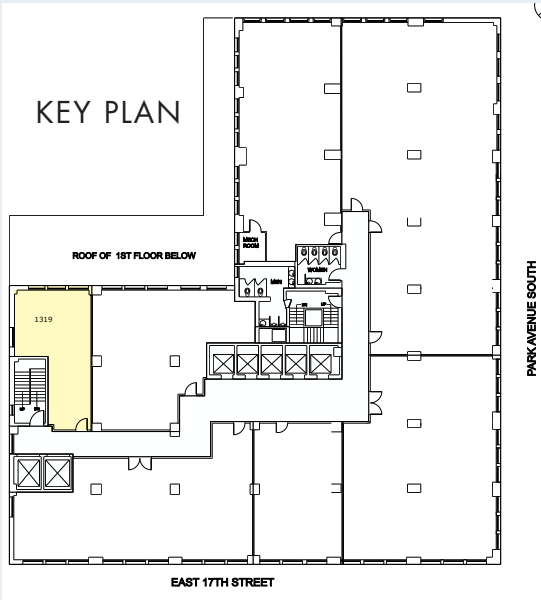

(Floor plan for descriptive purposes only; not to scale.)



West view





For further information and/or inspection, please contact:

John Cinosky

Partner, Licensed Associate Real Estate Broker

212.400.2348 | jcinosky@absre.com



ABS Partners Real Estate • 200 Park Avenue South, 10th Floor, New York, NY 10003 • 212.400.6060 • www.absre.com

All information is from sources deemed reliable but is subject to errors or omissions of any magnitude, withdrawal from market, or changes in terms, all without notice. Brokers employment and payment only by written agreement.