



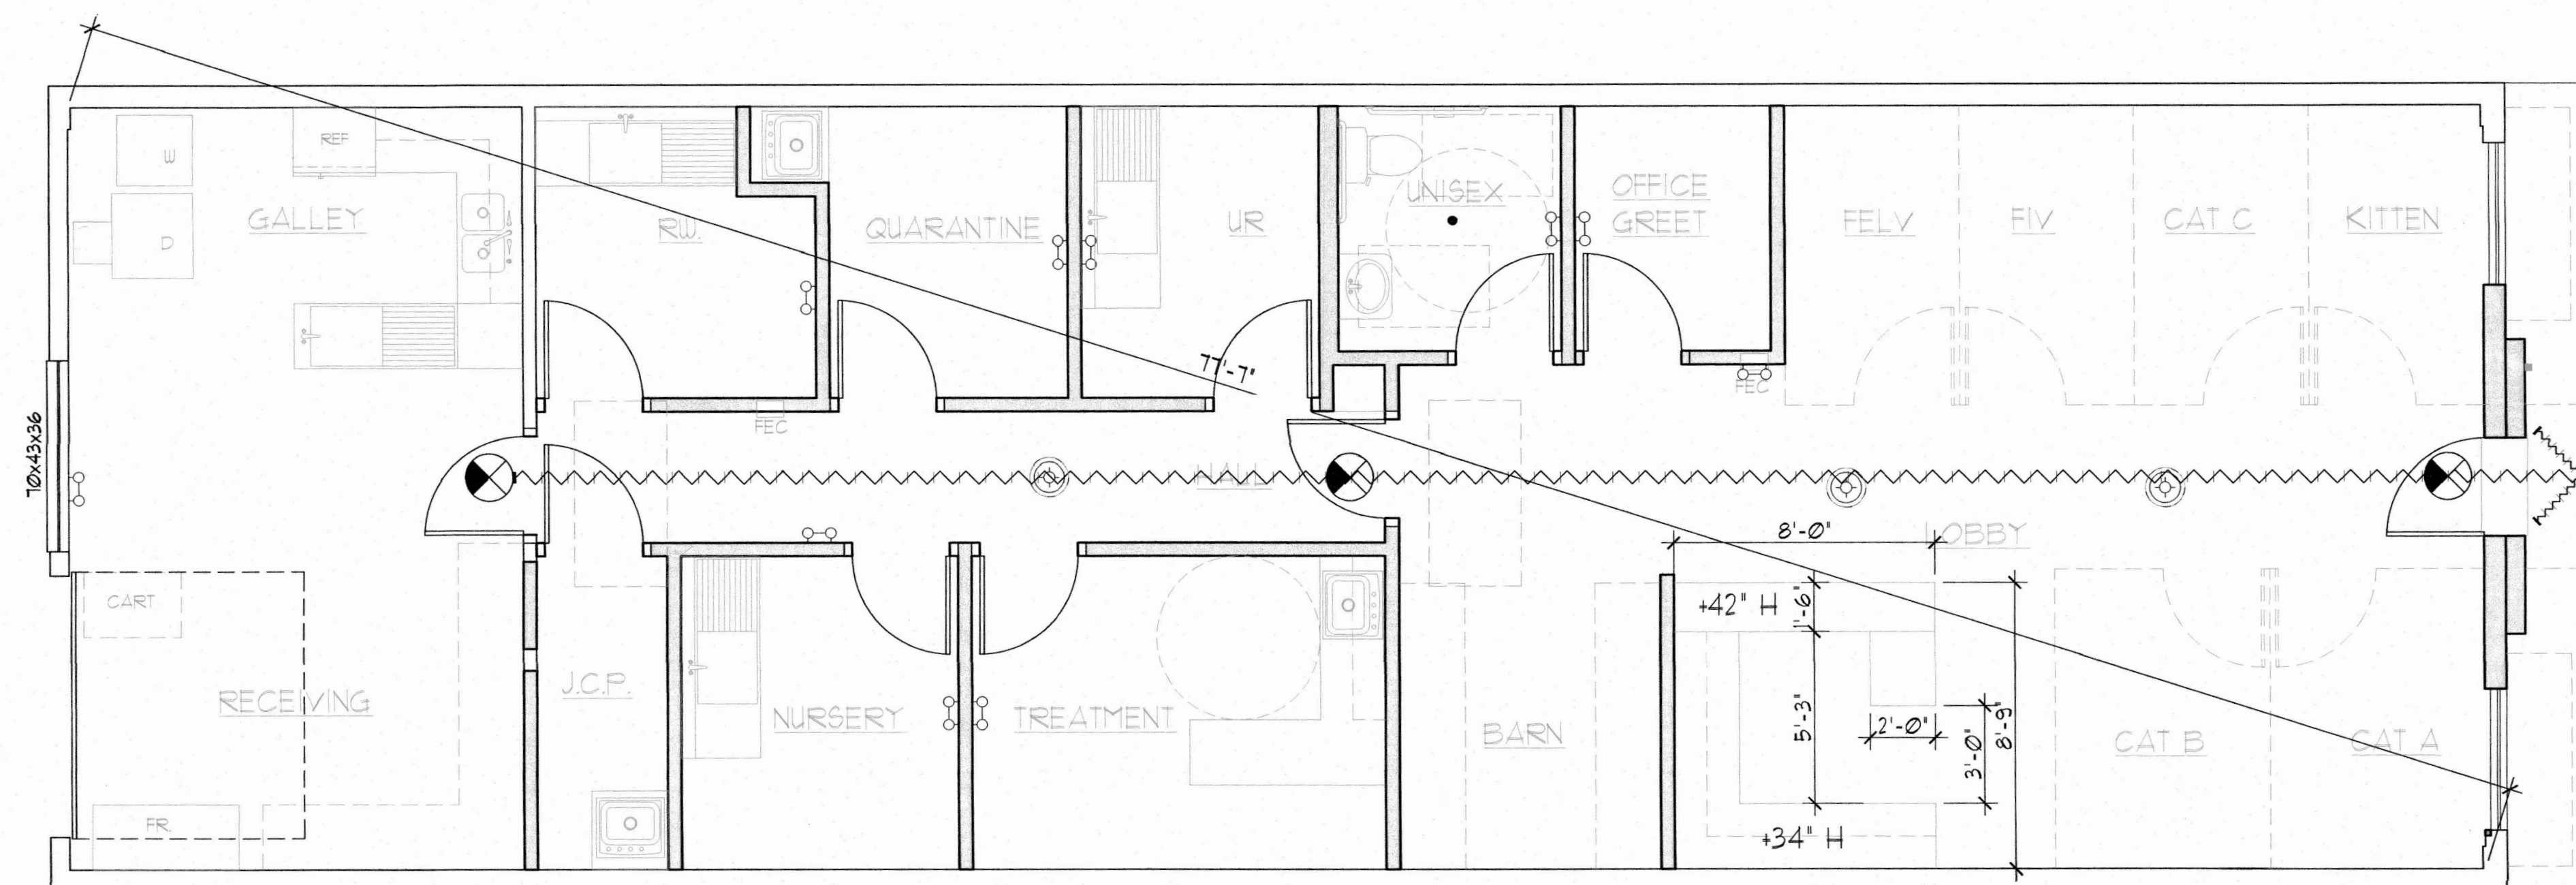

ROOM NO.	ROOM NAME	AREA (SF)	FIRE SEPARATION	CATEGORY	OLF	OCC LOAD
101	LOBBY	293	N/A	BUSINESS	100	2.93
102	CAT A	61	N/A	ACCESSORY STORAGE	300	0.20
103	CAT B	60	N/A	ACCESSORY STORAGE	300	0.20
104	KITTEN	50	N/A	ACCESSORY STORAGE	300	0.16
105	CAT C	49	N/A	ACCESSORY STORAGE	300	0.16
106	FIV	49	N/A	ACCESSORY STORAGE	300	0.16
107	FELV	49	N/A	ACCESSORY STORAGE	300	0.16
108	OFFICE GREET	45	N/A	BUSINESS	100	0.45
109	UNSEX	51	N/A	0	0	0.00
110	BARN	12	N/A	ACCESSORY STORAGE	300	0.24
111	HALL	106	N/A	0	0	0.00
112	TREATMENT	121	N/A	INPATIENT TREATMENT	240	0.50
113	NURSERY	81	N/A	INPATIENT TREATMENT	240	0.33
114	J.C. P.	38	N/A	ACCESSORY STORAGE	300	0.12
115	UR	65	N/A	INPATIENT TREATMENT	240	0.27
116	QUARANTINE	71	N/A	INPATIENT TREATMENT	240	0.29
117	RW	70	N/A	INPATIENT TREATMENT	240	0.29
118	GALLEY	111	N/A	KITCHENS COMMERCIAL	200	0.55
201	RECEIVING	213	N/A	SHIPPING AREA	300	0.71

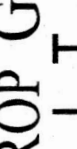

THE KASTROP GROUP, INC.
ARCHITECTS

2345 SPRING STREET
REDWOOD CITY, CA 94063
T: 650.299.0303

www.kastropgroup.com

TENANT IMPROVEMENT

NINE LIVES FOUNDATION

3106 ROLISON ROAD
REDWOOD CITY, CA 94063



ORIGINAL SIGNATURE IN BLUE INK



THESE DRAWINGS CONSTITUTE THE ORIGINAL WORK OF THE ARCHITECTS AND MAY NOT BE USED WITHOUT THEIR WRITTEN CONSENT.

SHEET TITLE:
EXITING PLAN
OCCUPANT LOAD TABLE


DATE	ISSUE TITLE
3/22/17	EXISTING CONDITIONS
6/19/17	ISSUE FOR DESIGN REVIEW
9/28/17	ISSUE FOR PLAN CHECK

JOB NO: 17584
DRAWN: MB, NS
CHECKED: DMK
SCALE: AS NOTED

A0.2

BLDG PERMIT APP NO:

EXITING PLAN

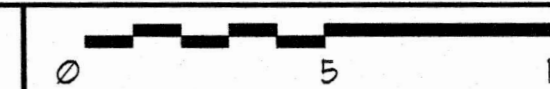

1/4" = 1' - 0"

E	OCCUPANT LOAD TABLE
---	---------------------

	A
--	---