

7220 WISCONSIN AVENUE BETHESDA, MARYLAND 20814

Floor	Suite	RSF
LL	10	7,587
4 th	402	3,950*

*Divisible to 1,558 RSF

- Flexible lease term, 3 - 10 years
- Adjacent to Bethesda Row
- Onsite banking
- Steps to Starbucks, Tatte Bakery & Café, Panera, Subway, CVS, True Food Kitchen, the Montgomery Farm Women's Cooperative Market and many more!
- Locally family-owned and managed

*For more information
or to schedule a tour:*

301.961.9696

Sam Farnum

Ext. 216

sfarnum@amrcommercial.com


Bill Montrose

Ext. 203

wmontrose@amrcommercial.com



- ❖ Centrally located in the heart of Bethesda
- ❖ Two blocks from the Bethesda Metro
- ❖ Upgraded common areas
- ❖ Newly renovated restrooms
- ❖ Elegant lobby

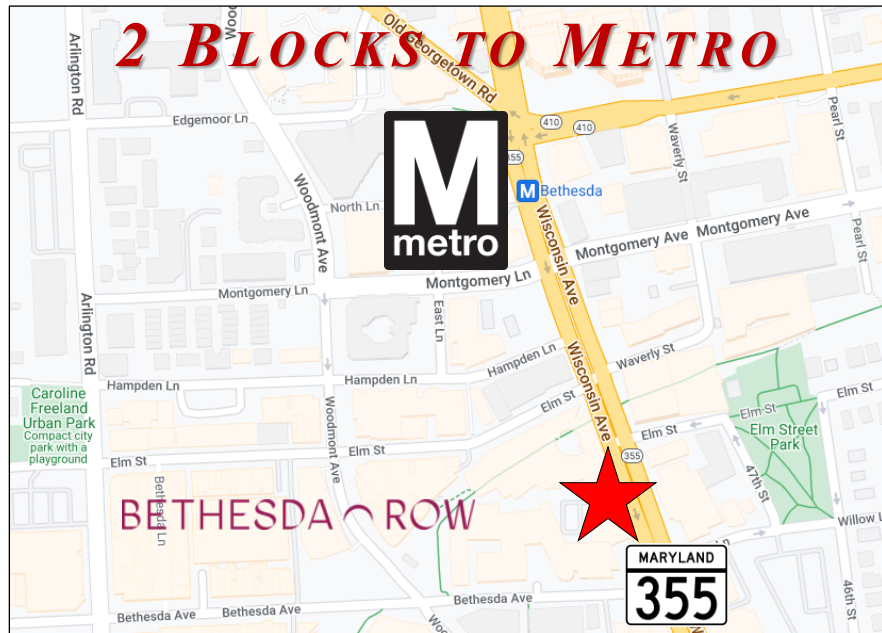

Although all information furnished is from sources we deem reliable, such information has not been verified and no express representation is made nor is any to be implied as to the accuracy thereof, and it is submitted subject to errors, omissions, or other conditions.




ALEXANDER, MONTROSE, RITTENBERG
Commercial Real Estate Brokerage
Est. 1994

Celebrating
32 Years
1994-2026



LOWER LEVEL

SUITE 10
7,587 RSF

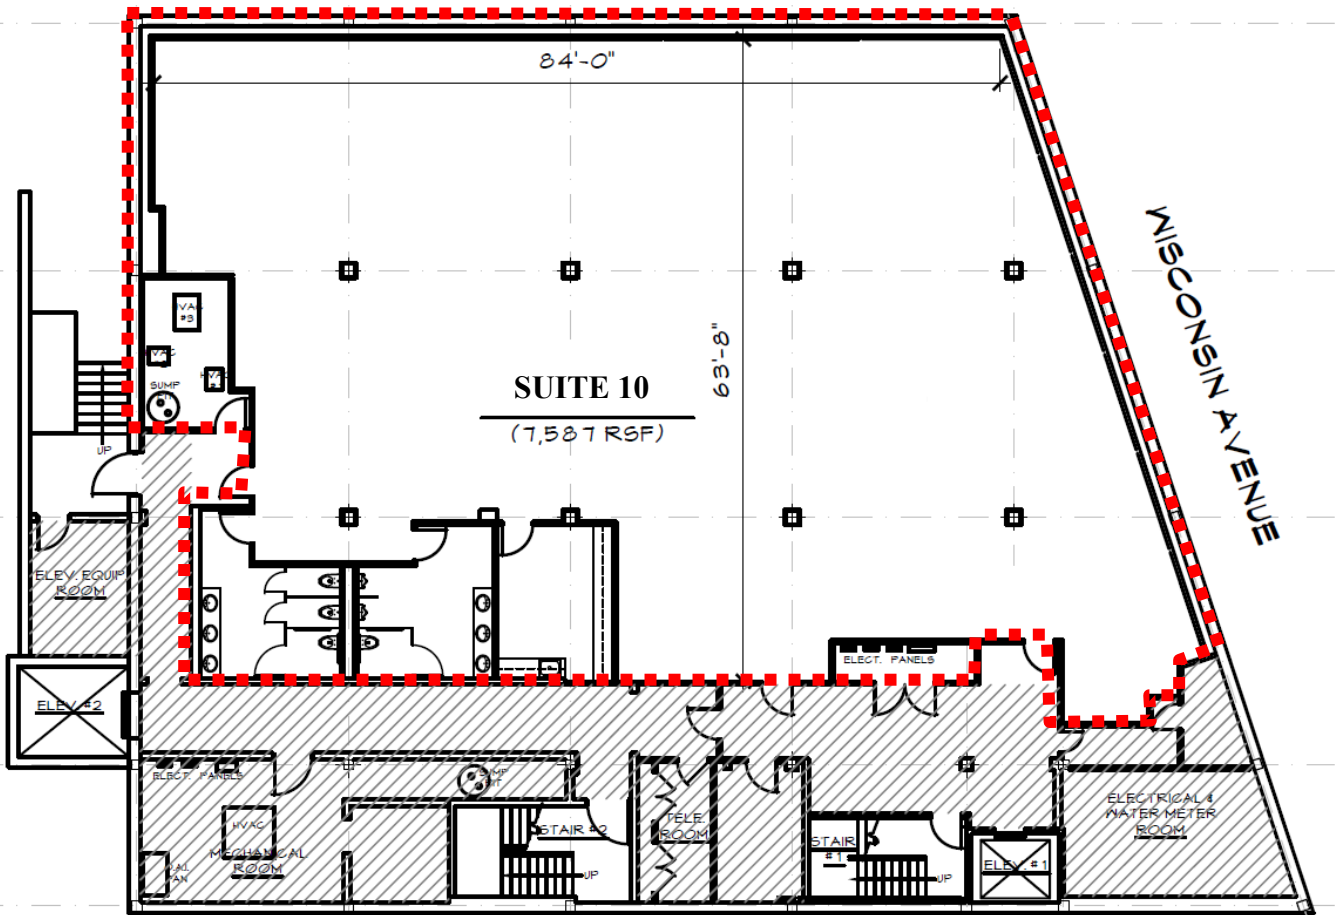


Not to Scale / Measurements Approximate

Although all information furnished is from sources we deem reliable, such information has not been verified and no express representation is made nor is any to be implied as to the accuracy thereof, and it is submitted subject to errors, omissions, or other conditions.

4TH FLOOR

SUITE 402
3,950 RSF*

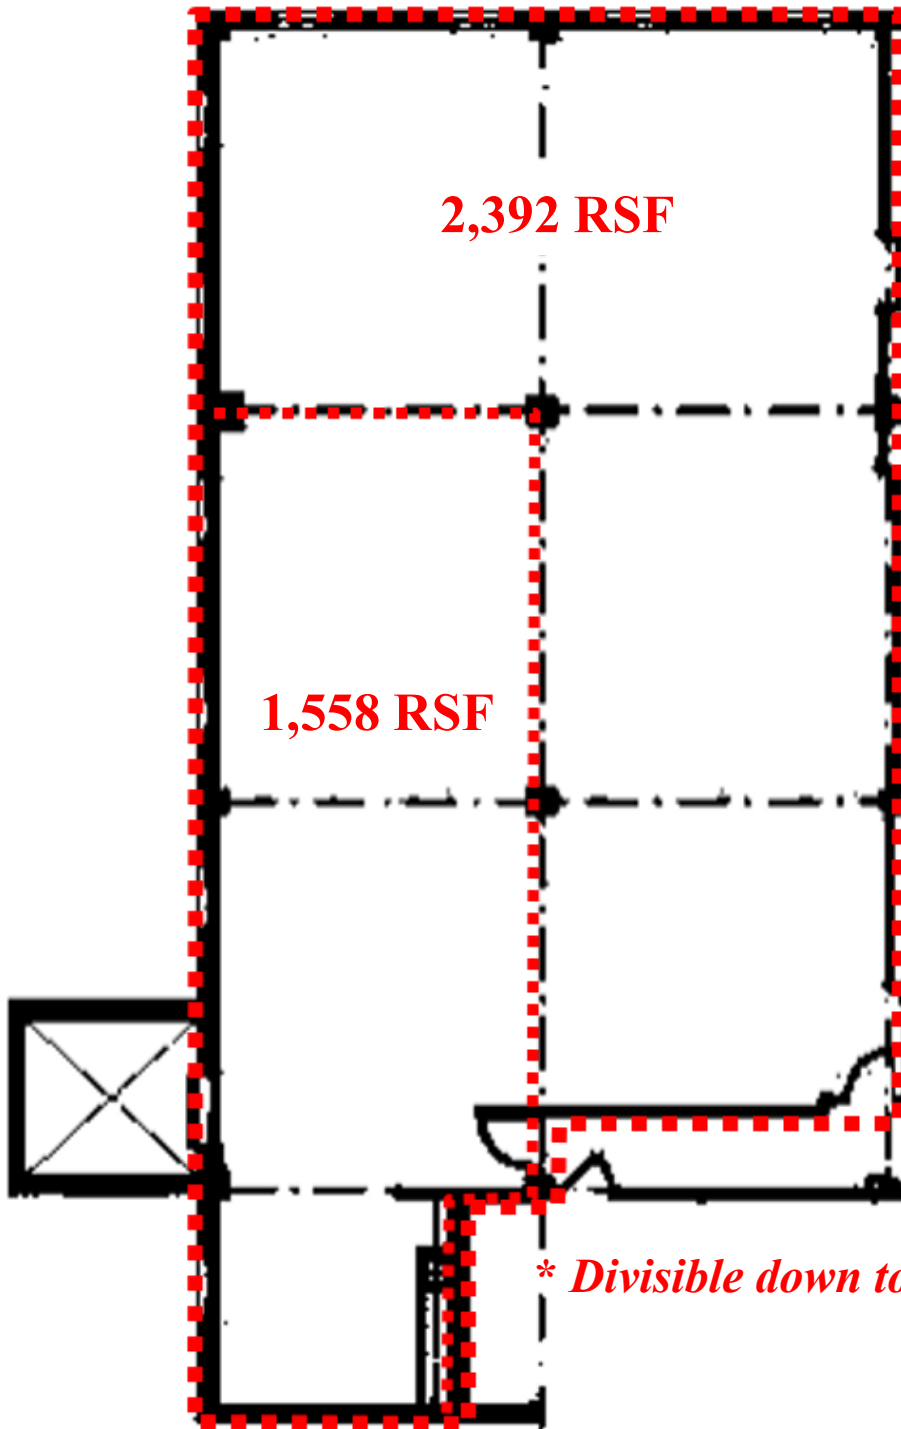

** Divisible down to 1,558 RSF*

Not to Scale / Measurements Approximate

Although all information furnished is from sources we deem reliable, such information has not been verified and no express representation is made nor is any to be implied as to the accuracy thereof, and it is submitted subject to errors, omissions, or other conditions.