

CURŌ•BRKG

10,500 SF FOR LEASE
1000 KIELEY PLACE | CINCINNATI, OH 45217



CURŌ•BRKG

JOSH NIEDERHELMAN | JOSH@CUROBRKG.COM | 513.200.9462

© 2025 CURO BRKG. All rights reserved. No warranty or representation, express or implied, is made to the accuracy or completeness of the information contained herein, and same is submitted subject to errors, omissions, change of price, rental or other conditions, withdrawal without notice, and to any special listing conditions imposed by the property owner(s). As applicable, we make no representation as to the condition of the property (or properties) in question. This information has been obtained from sources believed reliable, but has not been verified for accuracy or completeness. You should conduct a careful, independent investigation of the property and verify all information. Any reliance on this information is solely at your own risk. CURO BRKG and the CURO BRKG logo are service marks of CURO BRKG. All other marks displayed on this document are the property of their respective owners. Photos herein are the property of their respective owners. Use of these images without the express written consent of the owner is prohibited.

PROPERTY HIGHLIGHTS



SF AVAILABLE

- » 10,500 SF Warehouse Space
- » 4,645 SF Second Floor Office Space (optional)



PROPERTY UPDATES

- » New roof (2020)



ZONING

- » B-4 General Business District (St. Bernard)



LOCATION

- » Located in St. Bernard, minutes from SR-562, I-71, and I-75 with interstate visibility from SR-562 and I-75




DISTANCE TO

- » **I-75:** 1.8 miles via Paddock Rd and SR-562
- » **CVG Airport:** 21.4 miles via I-75 S
- » **Cincinnati:** 9.6 miles via I-75 S
- » **Dayton:** 48.0 miles via I-75 N
- » **Columbus:** 118.0 miles via I-75 N and I-70 E


PROPERTY DETAILS

Total Building SF	±59,845
Available SF	10,500 SF + 4,645 SF Office Space (optional)
Warehouse SF	10,500 SF
Office SF	4,645 SF Second Floor Office Space (optional)
Dock Door	1 - 8' x 10' 1 - 12' x 8'
Clear Height	18'-21'
Lot Size	5.213 AC
Year Built	1970's (est.)
Construction	Pre-engineered metal/fully insulated
Lighting	LED
Column Spacing	25' x 50'
Sprinkler	Wet System
Electrical Service	800 amps and 240v, 3-phase
Heat	Natural gas-fired unit heaters & radiant tube heaters
Restrooms	One (1) - Single
Roof	<ul style="list-style-type: none">• Replaced in 2020• 80-mil TPO rhino-bond metal retrofit system• 20-year warranty
Parcel ID	582-0003-0001-00 (Hamilton County)

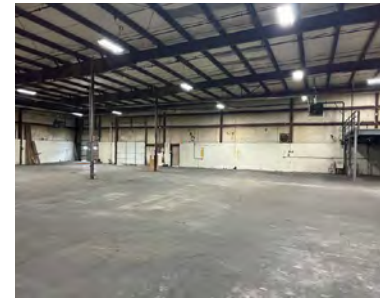


FLOOR PLANS

1ST FLOOR PLAN*

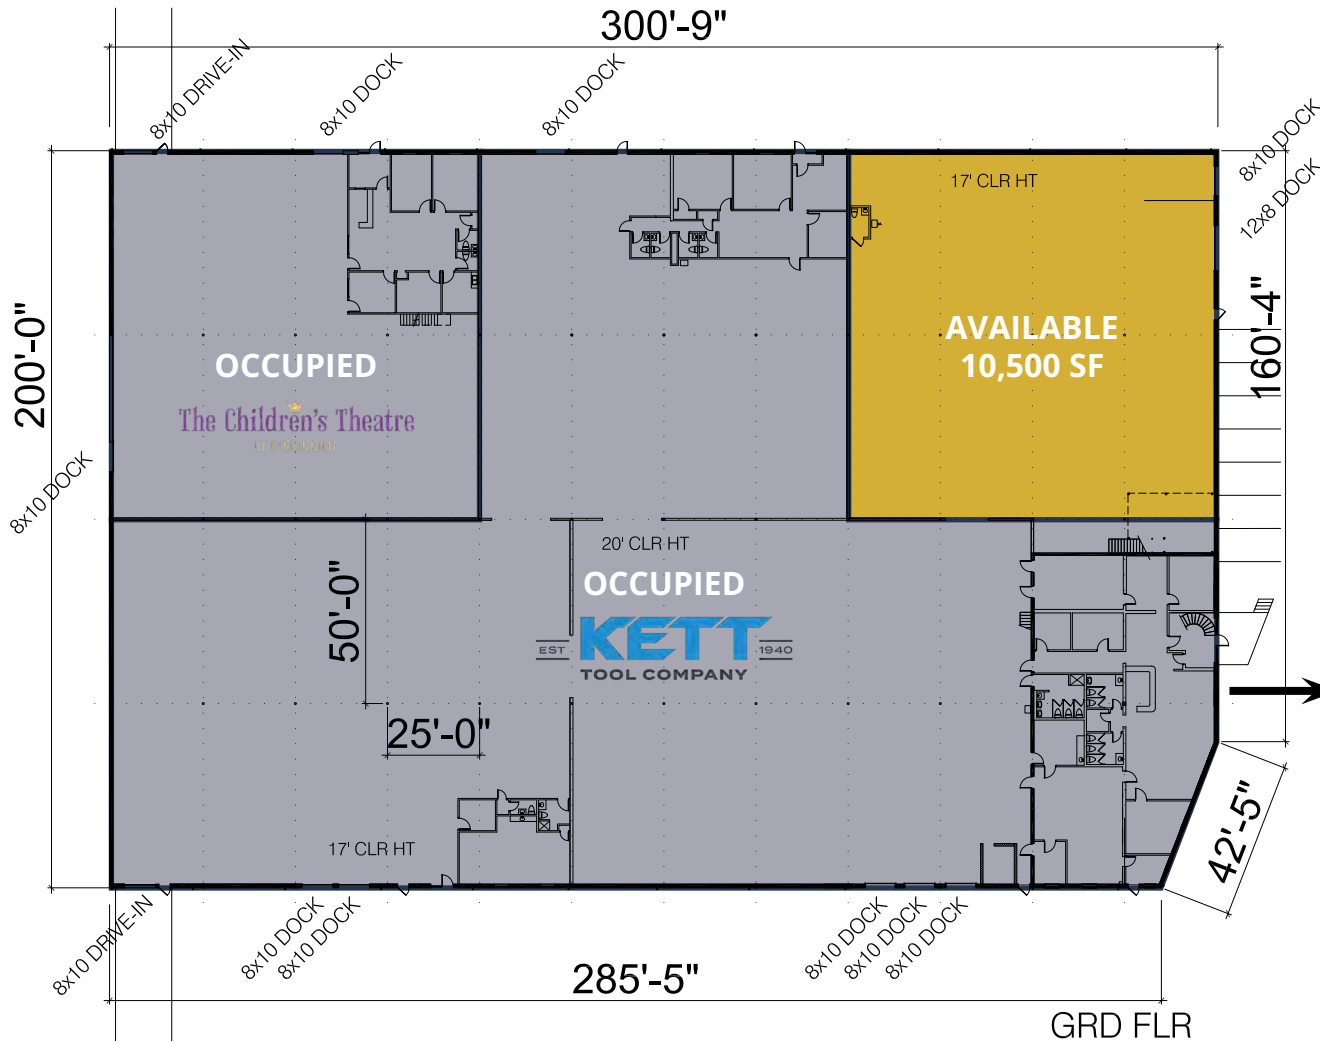

2ND FLOOR OFFICE SPACE (OPTIONAL)*

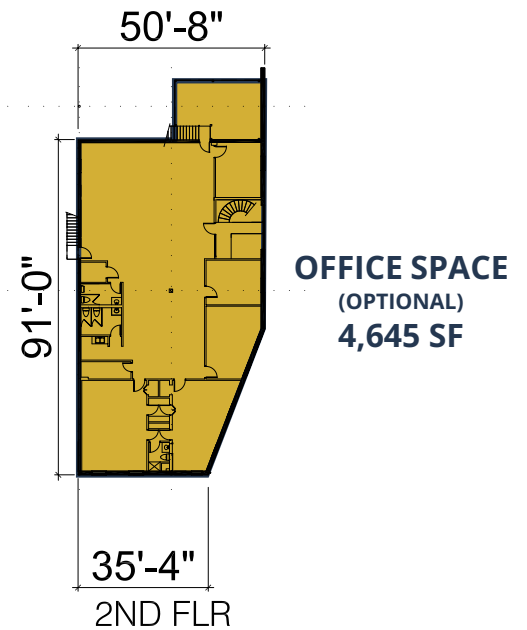


* Representative images -- Floor plans are not to scale

CURÖ • BRKG

JOSH NIEDERHELMAN | JOSH@CUROBRKG.COM | 513.200.9462

© 2025 CURO BRKG. All rights reserved. No warranty or representation, express or implied, is made to the accuracy or completeness of the information contained herein, and same is submitted subject to errors, omissions, change of price, rental or other conditions, withdrawal without notice, and to any special listing conditions imposed by the property owner(s). As applicable, we make no representation as to the condition of the property (or properties) in question. This information has been obtained from sources believed reliable, but has not been verified for accuracy or completeness. You should conduct a careful, independent investigation of the property and verify all information. Any reliance on this information is solely at your own risk. CURO BRKG and the CURO BRKG logo are service marks of CURO BRKG. All other marks displayed on this document are the property of their respective owners. Photos herein are the property of their respective owners. Use of these images without the express written consent of the owner is prohibited.

AERIAL MAP

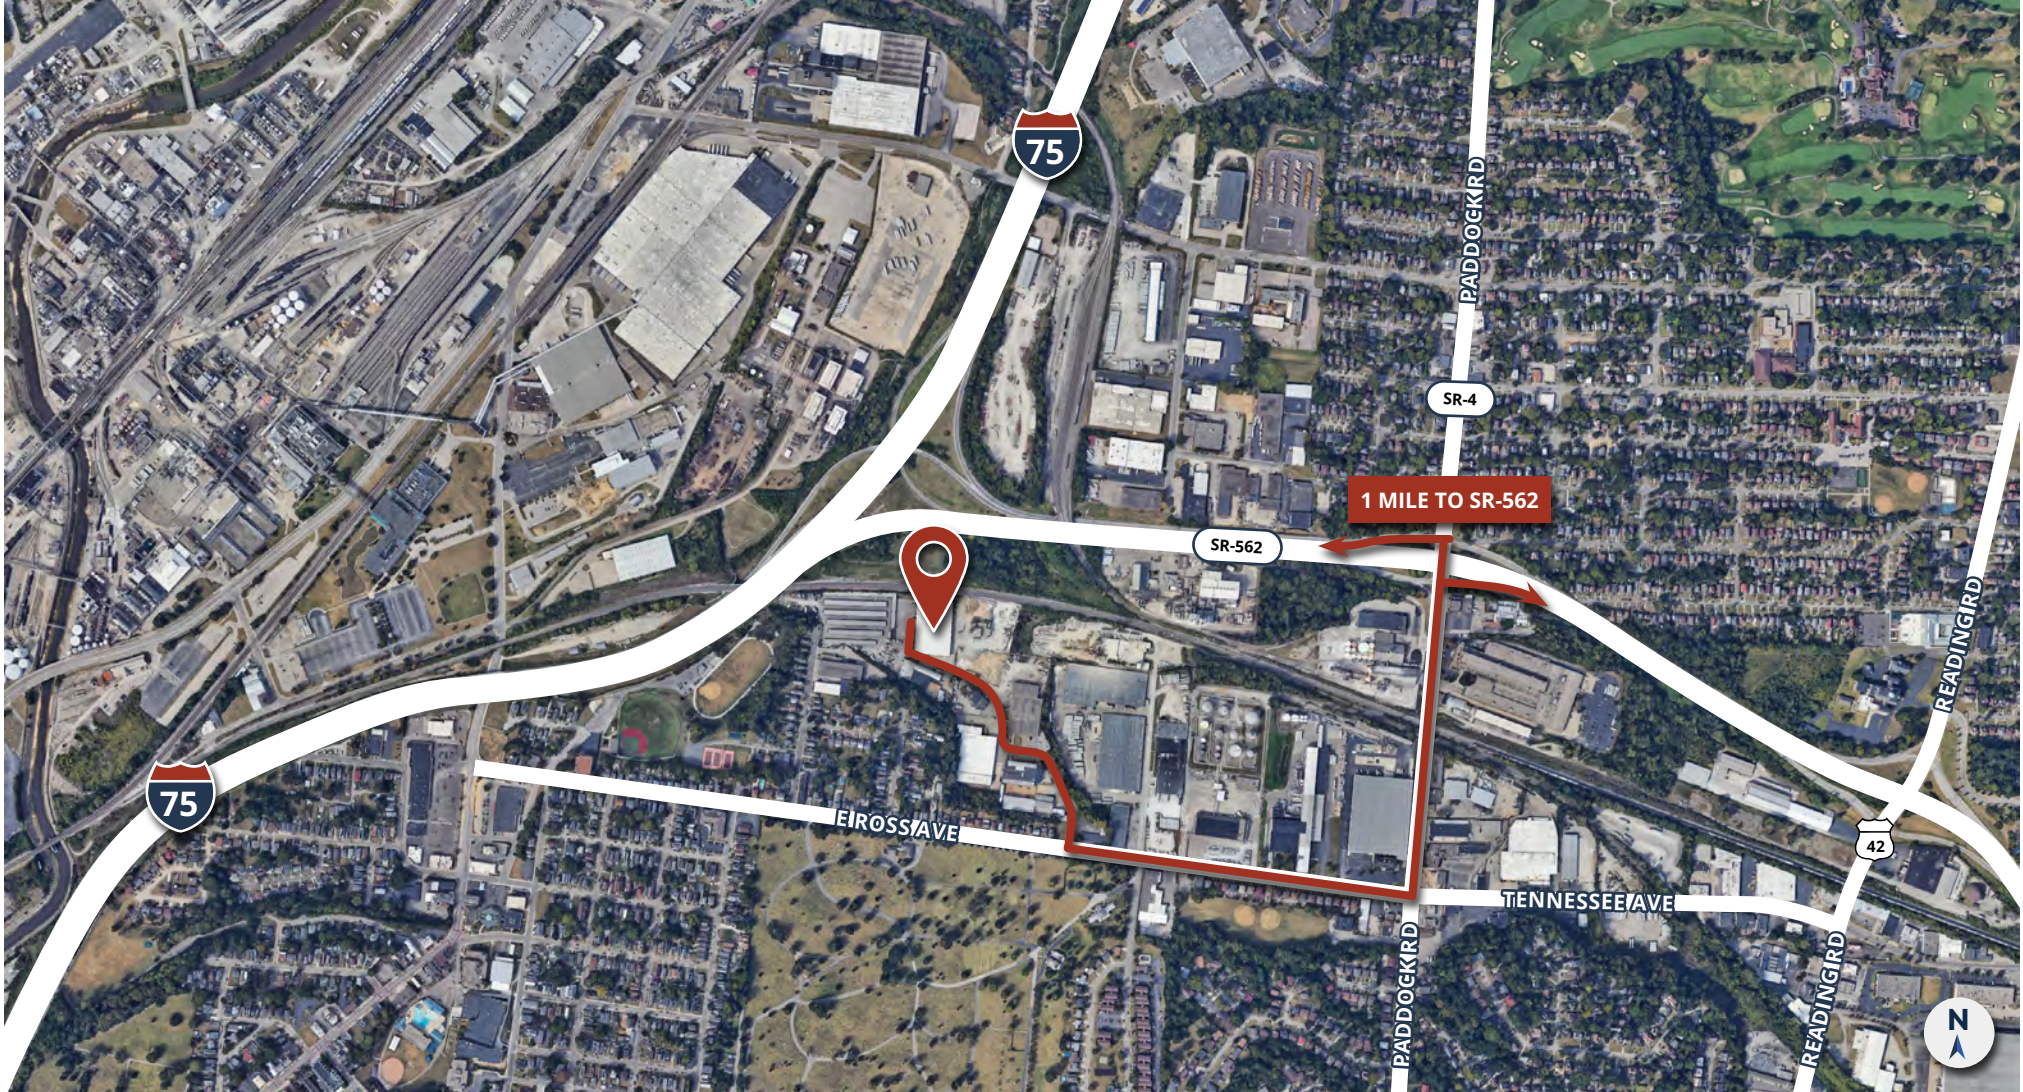

CURÖ • BRKG

JOSH NIEDERHELMAN | JOSH@CUROBRKG.COM | 513.200.9462

© 2025 CURO BRKG. All rights reserved. No warranty or representation, express or implied, is made to the accuracy or completeness of the information contained herein, and same is submitted subject to errors, omissions, change of price, rental or other conditions, withdrawal without notice, and to any special listing conditions imposed by the property owner(s). As applicable, we make no representation as to the condition of the property (or properties) in question. This information has been obtained from sources believed reliable, but has not been verified for accuracy or completeness. You should conduct a careful, independent investigation of the property and verify all information. Any reliance on this information is solely at your own risk. CURO BRKG and the CURO BRKG logo are service marks of CURO BRKG. All other marks displayed on this document are the property of their respective owners. Photos herein are the property of their respective owners. Use of these images without the express written consent of the owner is prohibited.