

# Small Office Space for Lease

900 N. San Antonio Rd, Los Altos, CA



**ONLY 2 SPACES AVAILABLE**



## Executive Office Space for Lease

- First Floor Suites:
  - Suite 100 - ±950 sf
  - ~~Suite 102 - ±449 sf~~ **LEASED**
  - Suite 103 - ±158 sf
  - ~~Suite 104 - ±225 sf~~ **LEASED**
  - ~~Suite 109 - ±209 sf~~ **LEASED**
- Second Floor Suites:
  - ~~Suite 214 - ±225.5 sf~~ **LEASED**
  - ~~Suite 216 - ±183 sf~~ **LEASED**
- Medical uses allowed
- Close to amenities
- Property has two parking lots
- Asking rate \$4.75 Full Service

±158 - ±950 SF

Easy access to  
El Camino Real

Market ready

**Brian Mason, SIOR**

EB Mason CRE

1.408.472.9498

brian@ebmasoncre.com


License No. 01229363



# Small Office Space for Lease

900 N. San Antonio Rd, Los Altos, CA

## First Floor

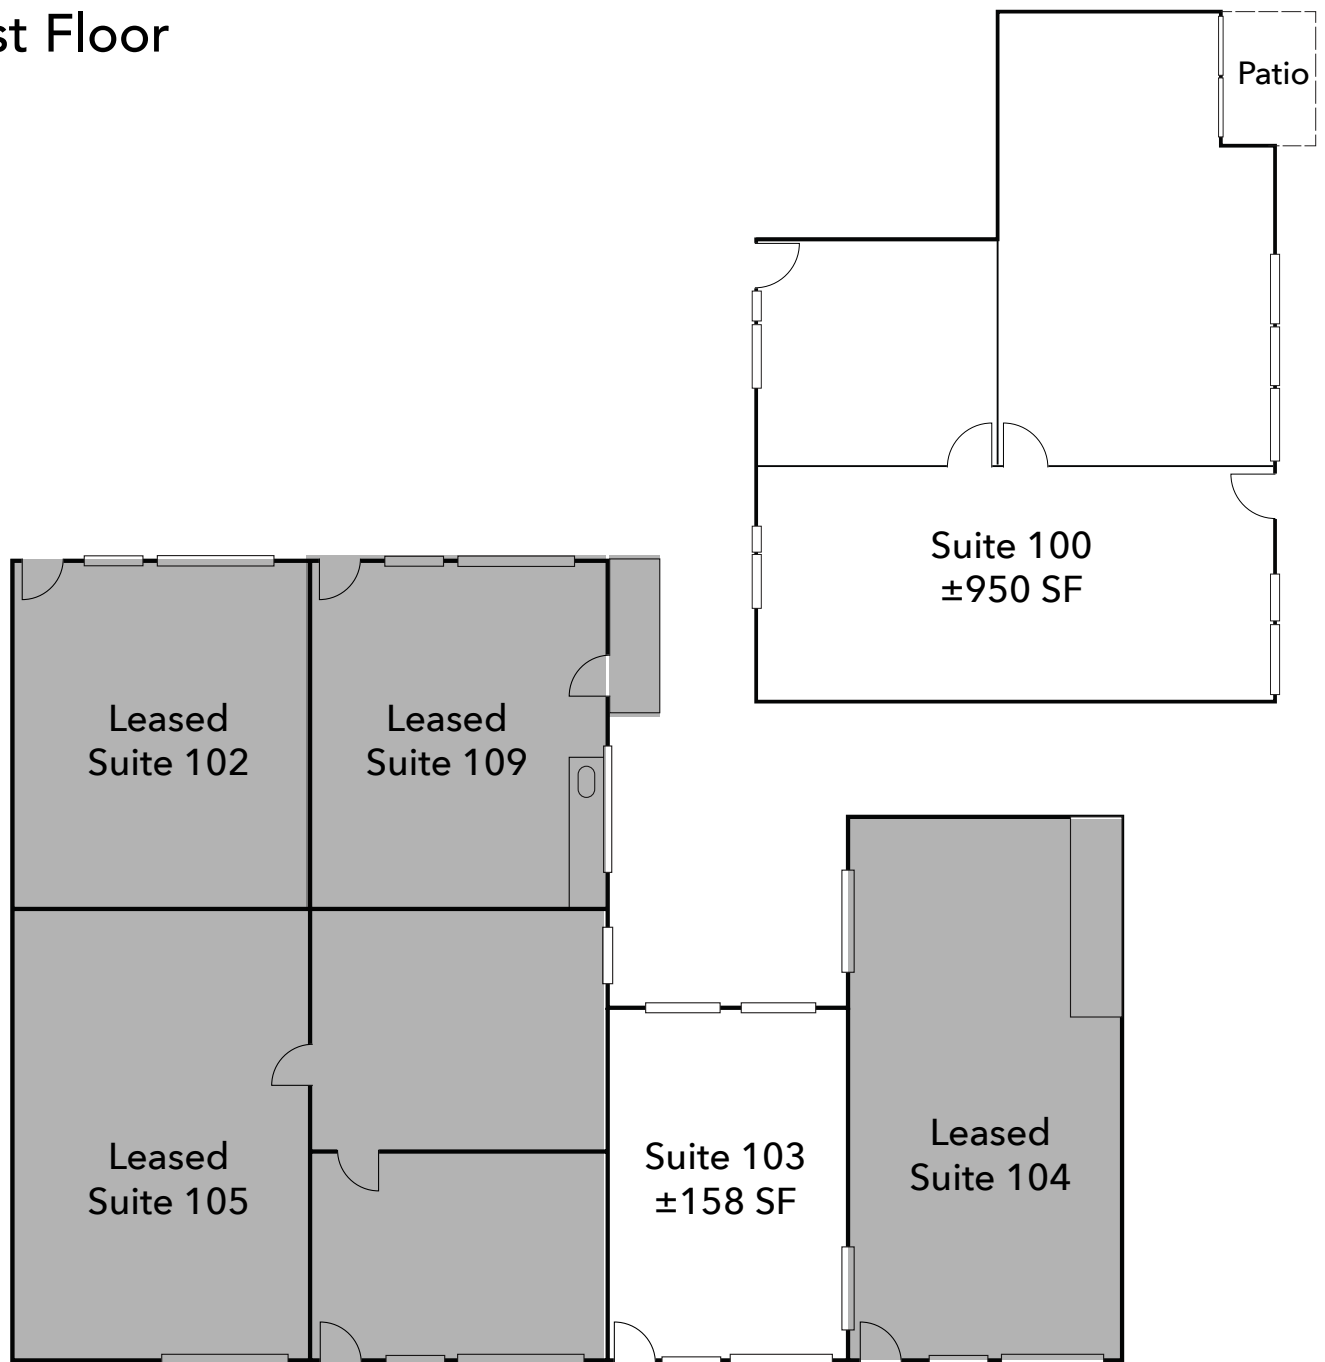

Drawing not exact/not to scale

EB Mason  
CRE

**Brian Mason, SIOR**

EB Mason CRE

1.408.472.9498


brian@ebmasoncre.com

License No. 01229363

# Small Office Space for Lease

900 N. San Antonio Rd, Los Altos, CA

## Second Floor

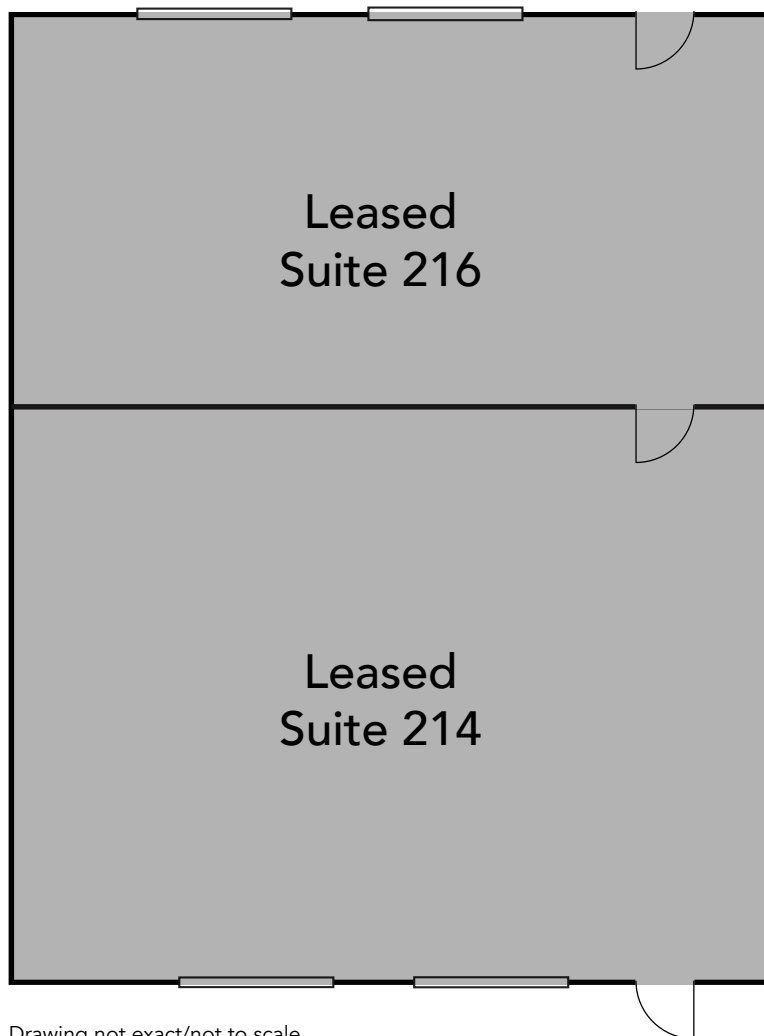

Drawing not exact/not to scale



**Brian Mason, SIOR**

EB Mason CRE


1.408.472.9498

brian@ebmasoncre.com

License No. 01229363

# Small Office Space for Lease

900 N. San Antonio Rd, Los Altos, CA

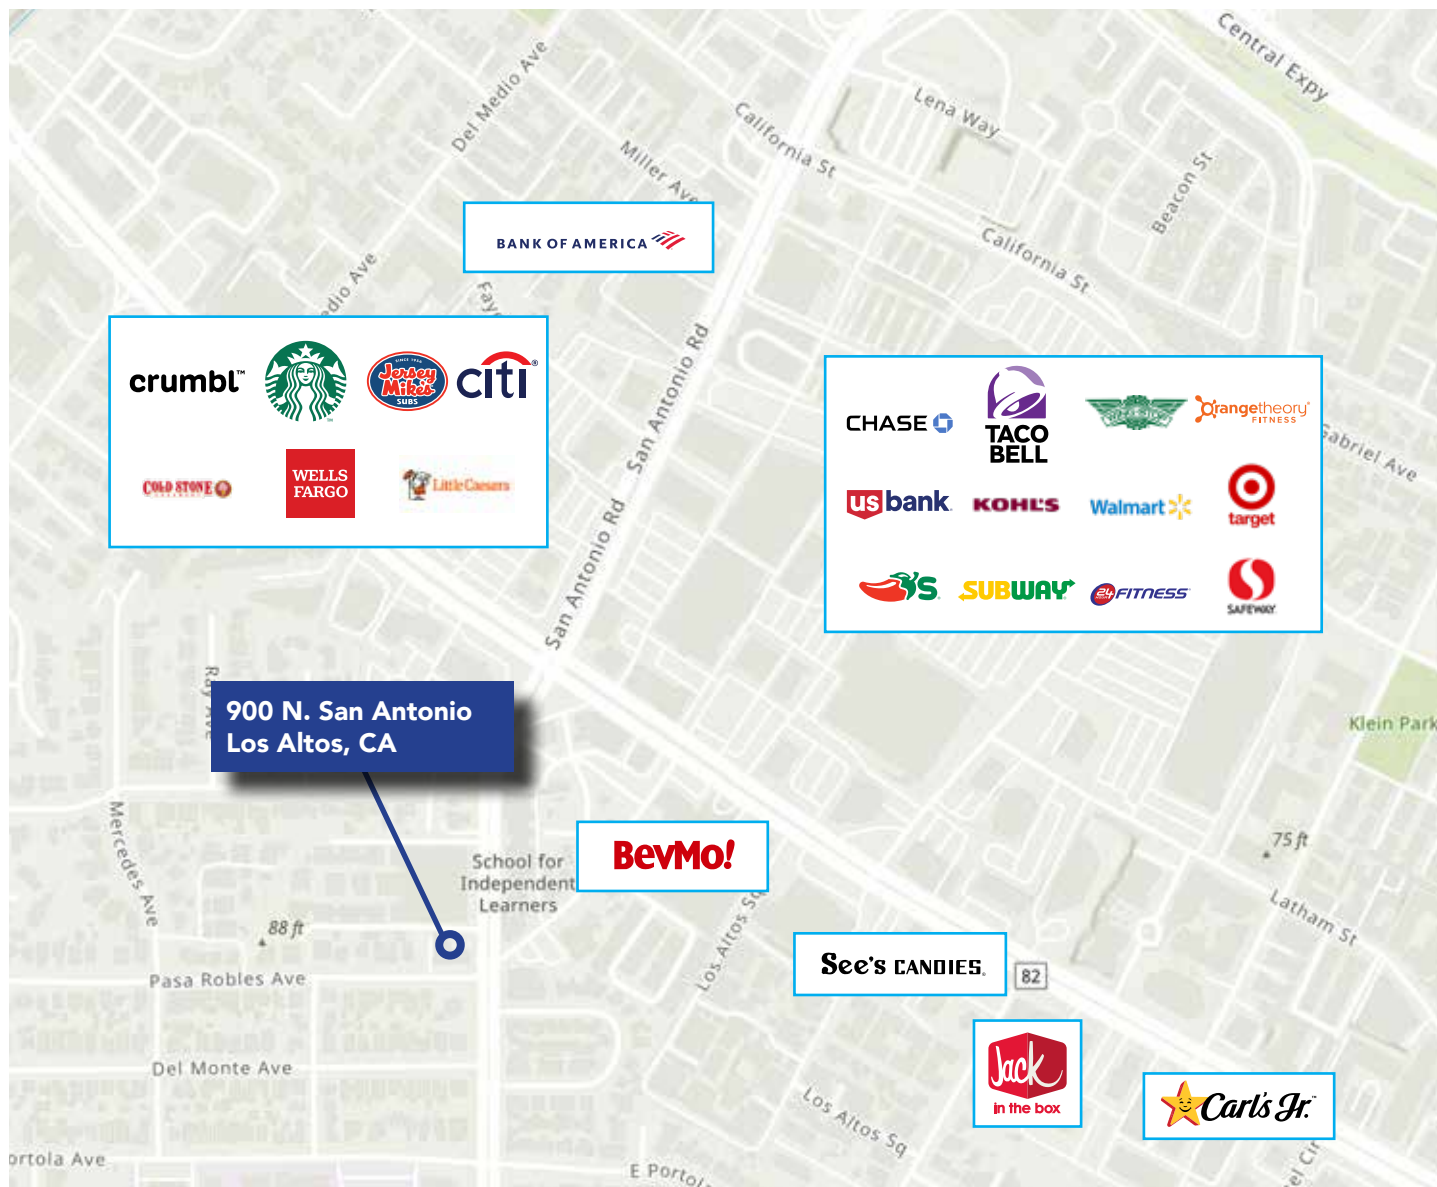

*EB Mason*  
CRE

**Brian Mason, SIOR**

EB Mason CRE

1.408.472.9498

brian@ebmasoncre.com

License No. 01229363