

Baywood Square

7165 E University Dr, Building 13, Mesa, Arizona



±972 SF – ±1,080 SF Available for Lease – \$20.00/SF Modified Gross

Joe Pequeno

+1 602 735 5613

joe.pequeno@cbre.com

Jamie Swirtz

+1 602 735 5630

jamie.swirtz@cbre.com

CBRE


Property Highlights

Class B Medical Office

Building Size	±3,100 SF
Available Space	Suite 149: ±972 SF
Lot Size	±0.14 Acres
Parcel Number	218-14-029
Zoning	C-0 — City of Mesa
Lease Rate	\$21.00/SF Modified Gross
Year Built	2006
Parking	4.20/1,000 Surface & Covered
Front Office	6 offices, 2 bullpen areas 2 restrooms
Side Office	4 offices, bathroom
Access	6 minutes to Loop 202 9 minutes to US 60



Floor Plan

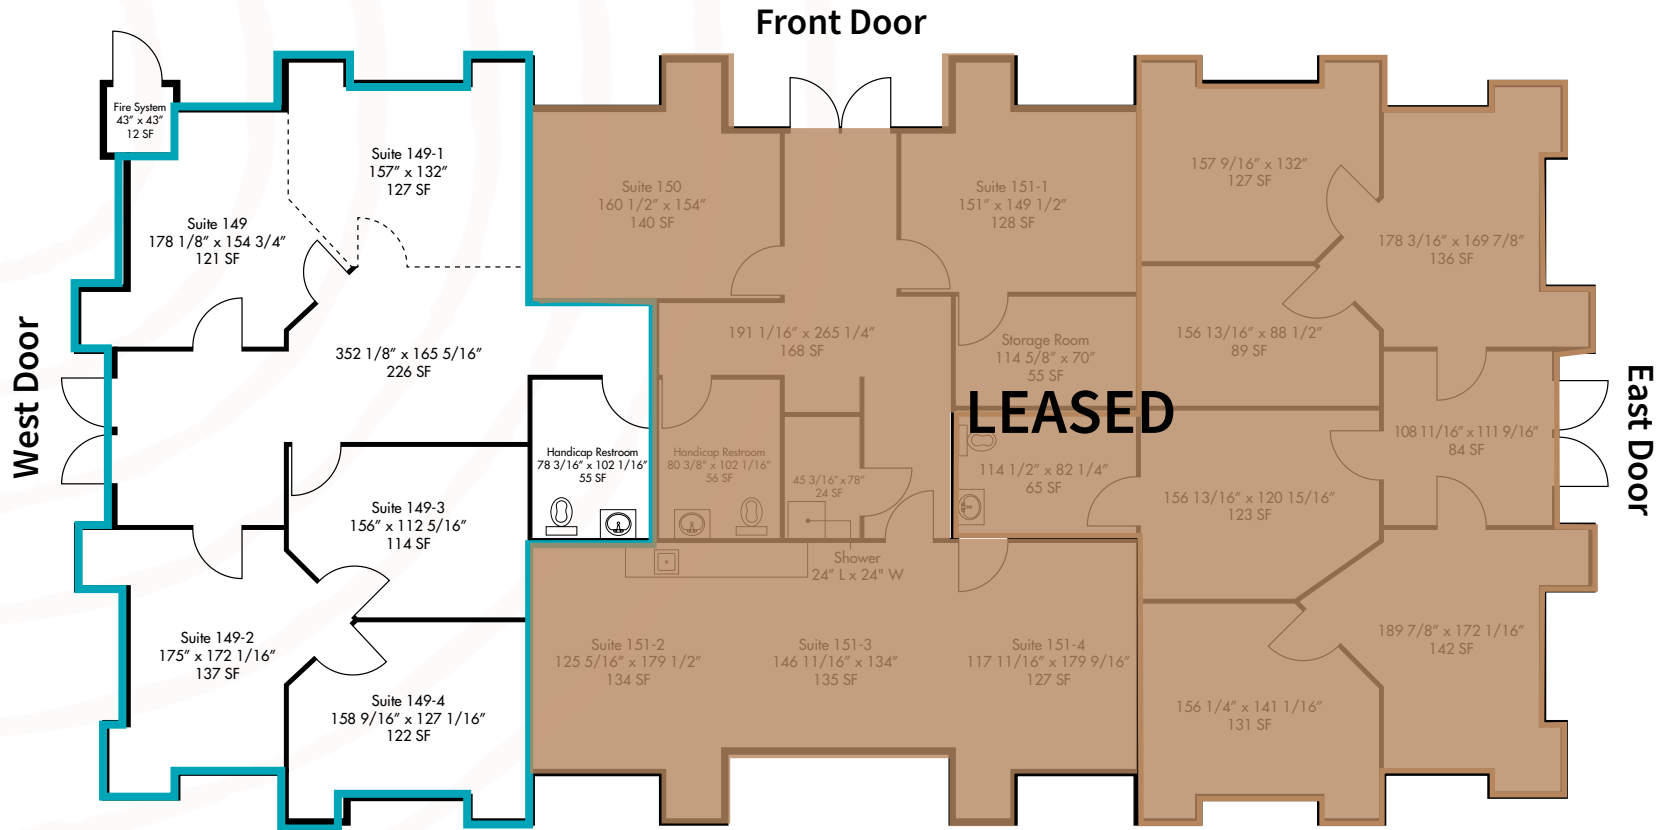

Suite 149	±972 SF
Reception Area	Yes
Offices	4
Restroom	Yes



Not to Scale


Building 13

Lease Rate

±3,100 RSF

\$20.00/SF Modified Gross



 **Banner Baywood Medical Center**

Baywood Square
7165 E University Dr
Building 13

±17,034 VPD

Area Demographics

	1 MILE	3 MILES	5 MILES
POPULATION			
2025 Population	11,226	102,833	265,240
Daytime Population	10,391	100,677	245,499
PLACE OF WORK			
2025 Businesses	320	2,462	6,510
2025 Employees	3,916	31,565	77,669

Source: ESRI 2025



LOCATION

6 Minutes to Loop 202 &
9 Minutes to US 60 Freeways



AMENITIES

3 Minutes to Banner Baywood
Medical Center & Hospital



Baywood Square



Baywood Square



Baywood Square

7165 E University Dr
Building 13
Mesa, Arizona 85207

CONTACTS

Joe Pequeno

Senior Associate
+1 602 735 5613
joe.pequeno@cbre.com

Jamie Swirtz

Senior Vice President
+1 602 735 5630
jamie.swirtz@cbre.com

The CBRE logo is displayed in a bold, white, sans-serif font in the bottom right corner of the image.

© 2026 CBRE, Inc. All rights reserved. This information has been obtained from sources believed reliable but has not been verified for accuracy or completeness. CBRE, Inc. makes no guarantee, representation or warranty and accepts no responsibility or liability as to the accuracy, completeness, or reliability of the information contained herein. You should conduct a careful, independent investigation of the property and verify all information. Any reliance on this information is solely at your own risk. CBRE and the CBRE logo are service marks of CBRE, Inc. All other marks displayed on this document are the property of their respective owners, and the use of such marks does not imply any affiliation with or endorsement of CBRE. Photos herein are the property of their respective owners. Use of these images without the express written consent of the owner is prohibited.