

RETAIL
SPACE
FOR
LEASE

TOTOWA SQUARE

465 ROUTE 46 | TOTOWA, NEW JERSEY

EXCLUSIVE RETAIL LEASING

KATZ & ASSOCIATES

RETAIL REAL ESTATE ADVISORS



CLICK TO VIEW
LISTING VIDEO



JOIN ALDI, HOBBY LOBBY, MARSHALLS, HOMESENSE & TOTAL WINE

Property Overview


HIGHLIGHTS

- 258,000 SF power center
- Strategically located off I-80
- Extraordinary access and visibility from Route 46
- Abundant parking
- Co-tenants include Aldi, Hobby Lobby, Marshalls, and Homesense
- NNN estimated at \$7.00 PSF

DEMOGRAPHICS	1 MILE	3 MILES	5 MILES
POPULATION	6,103	92,921	385,964
HOUSEHOLDS	2,404	32,136	132,091
EMPLOYEES	8,039	40,943	132,823
AVERAGE HH INCOME	\$124,634	\$141,865	\$134,881

TRAFFIC COUNTS


ROUTE 46	121,098 AADT
I-80	132,680 AADT

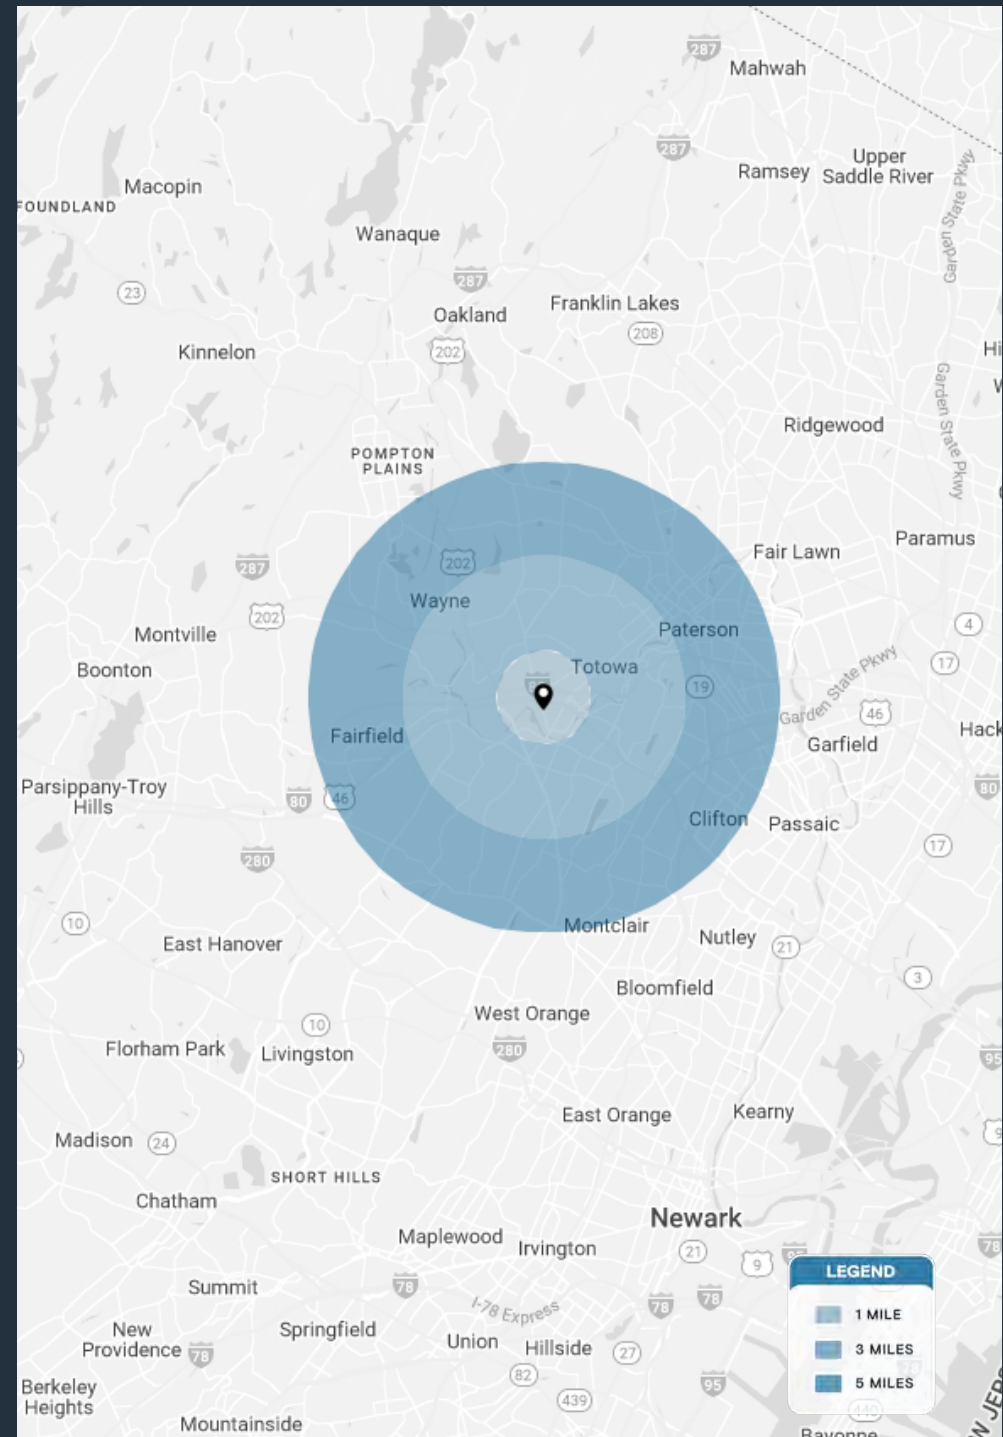



Tenant Roster

1	Applebee's	6	Dunkin' Baskin Robbins	11	Available - 5,025 SF
2	Jinya	7	AAA	12	Aldi
3	Available - 1,800 SF coming available September 2026	8	Total Wine	13	Marshalls
4	Kinder Pediatric Urgent Care	9	Homesense		
5	Jewelry Expo	10	Hobby Lobby		

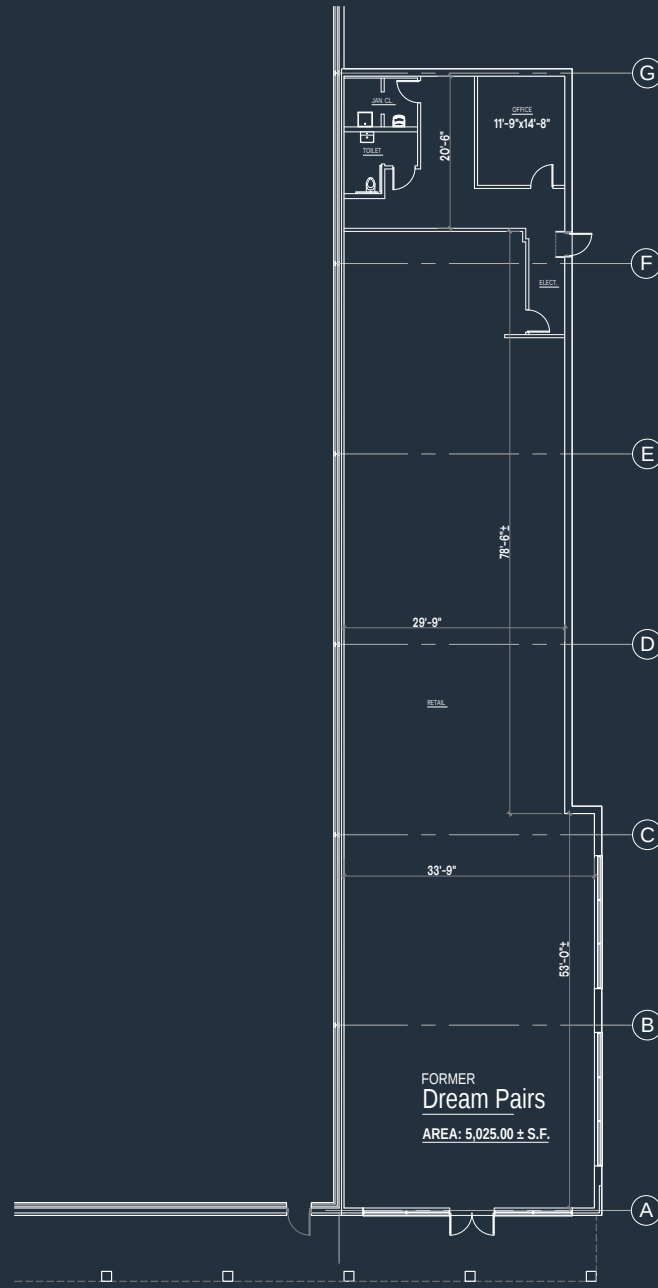


FIRST FLOOR PLAN
SCALE: 1/8"=1'-0"

ISSUED 07.07.2022

AVENUE
TOTOWA, NEW JERSEY



Rotwein+Blake
ASSOCIATED ARCHITECTS, P.A.
16 Mendota Road, Livingston, NJ 07033-1501
PH: 973-740-9755 Fax: 973-740-9756
E-Mail: info@rb-arch.com

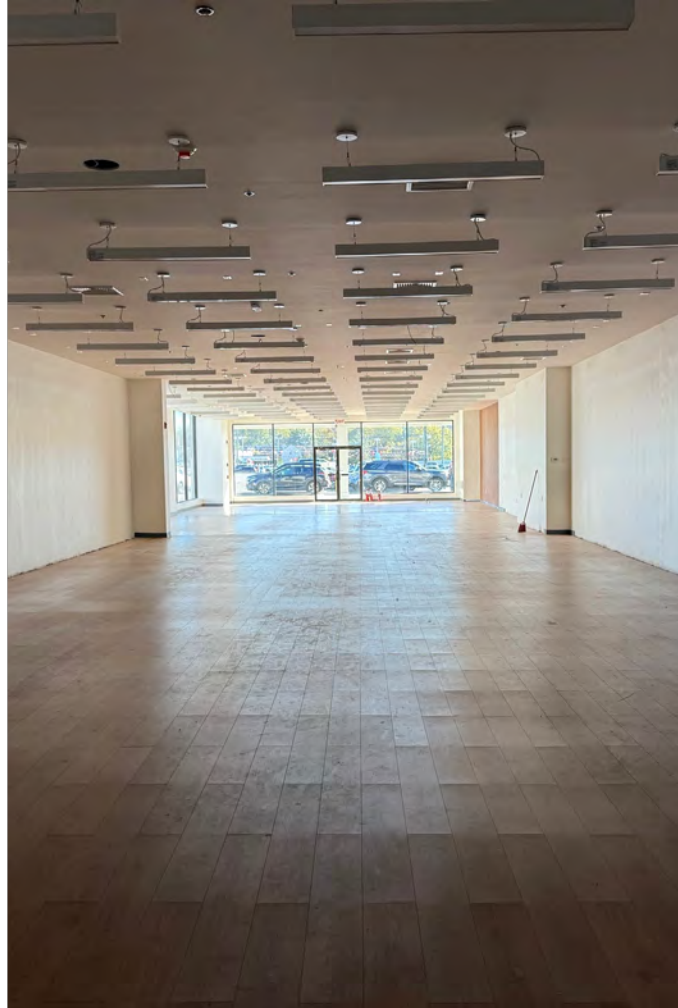





Contact Brokers

Brian Katz
CEO
briankatz@katzretail.com
(212) 257-4995

Amy Staats
VICE PRESIDENT
astaats@katzretail.com
(201) 731-8494



KATZ & ASSOCIATES

RETAIL REAL ESTATE ADVISORS

katzretail.com

The information herein was obtained from third parties and has not been independently verified by Katz & Associates. Any and all interested parties should have their choice of experts inspect the property and verify all information. Katz & Associates makes no warranties or guarantees as to the information given to any prospective buyer or tenant. REV: 07.30.26