



# Sublease

3011 SUTTON GATE DR E, SUWANEE, GA 30024

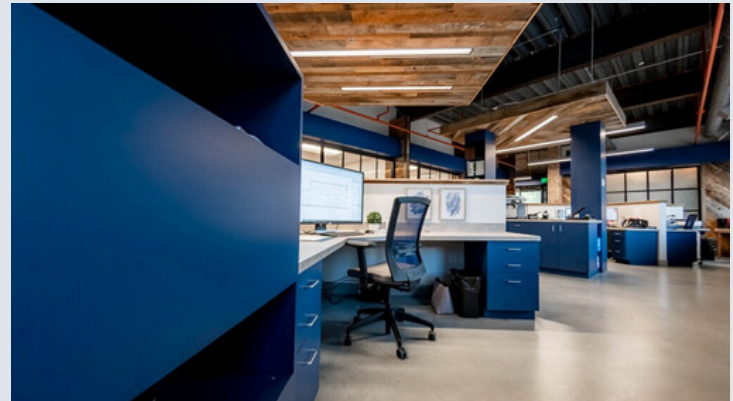

**Kelly Edge**  
Lightpoint Real Estate Partners  
(770) 841-8017



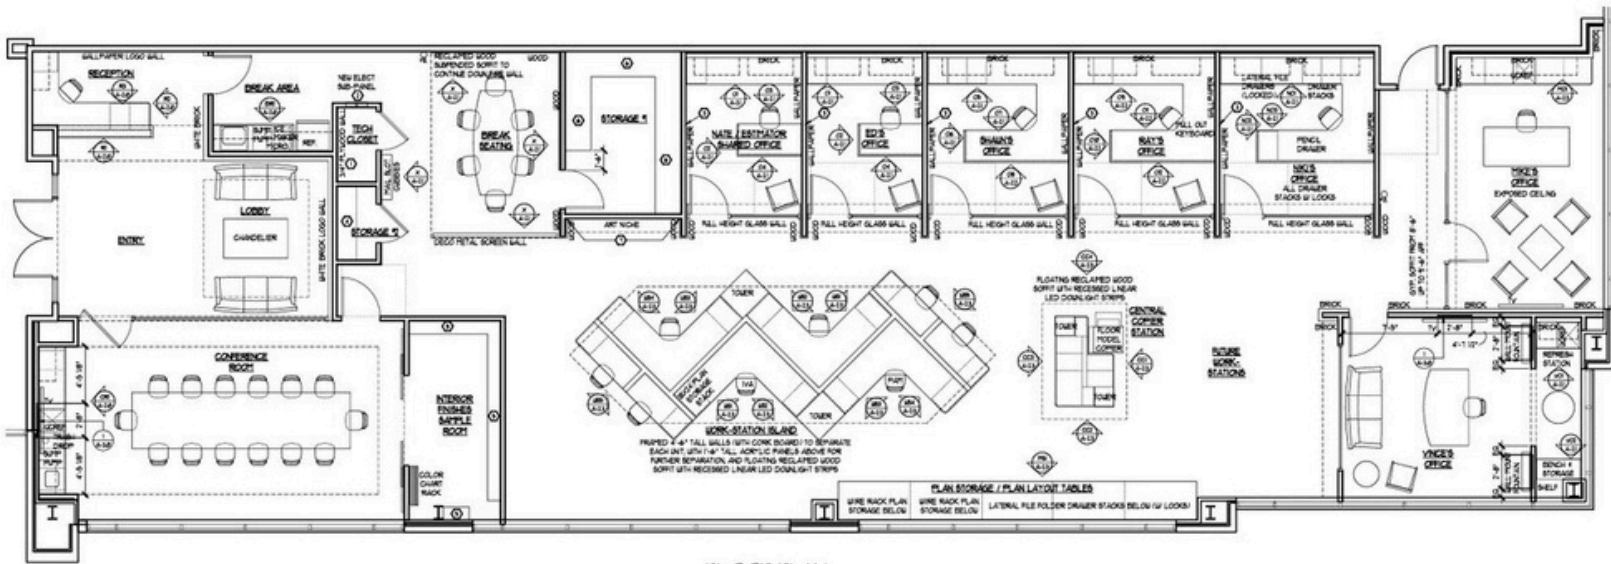

**FLOOR PLAN**

SCALE: 1/16" = 1'-0"  
 AREA: 4,450 SQ. FT.