


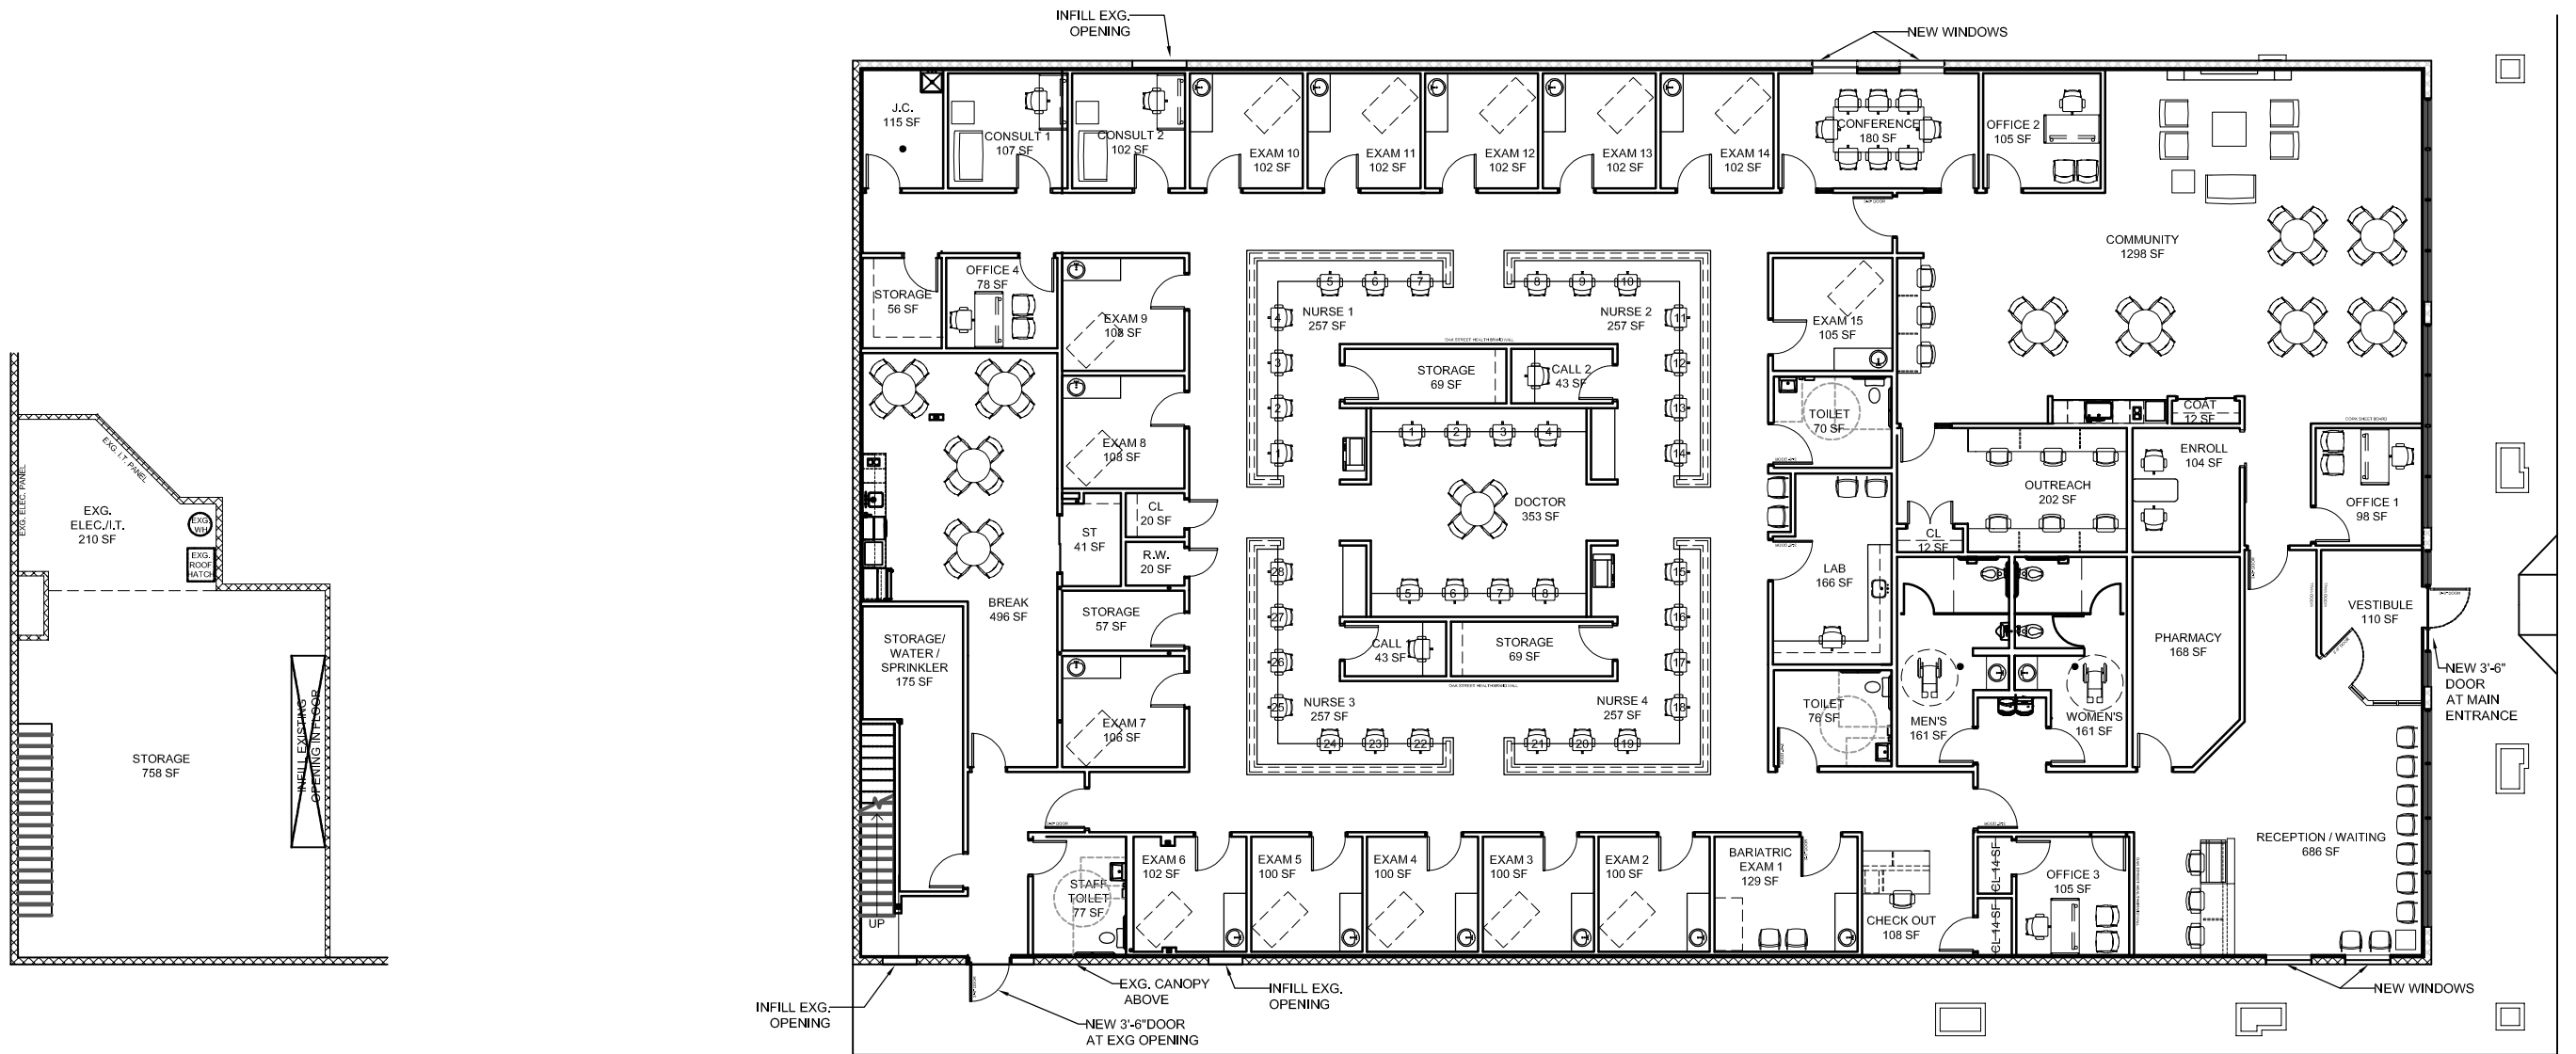

COSCIA MOOS
ARCHITECTURE

1616 Walnut Street, Suite 101
Philadelphia, PA 19103
267 761 9416

PROJECT:
OAK STREET HEALTH - EAST CHARLOTTE
6824 HARRISBURG ROAD
CHARLOTTE, NC 28227-3389

SHEET TITLE:
TEST FIT 2.2



ISSUE DATE:
06/14/2019
DRAWN BY:
TN

SCALE:
AS NOTED
PROJECT NUMBER:
392

TEST FIT
2.2