

129 Legionnaire Rd, Lincolnton NC



Prime industrial property between I40 & I85



For Lease \$2.95 - \$5.50/SF/YR



Yuriy Vaynshteyn
yuriy@estatevc.com
704-293-3600 (M)
704-500-2266 (O)

Investment Highlights




- 119,652 Total SF/Minimum rentable space 15,000 SF @\$4-\$5.75/SF
- Uses: General Manufacturing/Warehouse
- Office Space: 3,500+/- (included in total)
- Land 43+/- Acres - room for expansion or separate development opportunity
- Heavy 3-phase power
- Fire protection: sprinklers
- Clear Height: 18'-21'
- Doors: Two 8'x9' and two 8'x10' Dock High Doors; One 10'x12' Drive-in Door
- Column Spacing: 25'x38'
- GMC Zoning
- Quality Grade C+-
- CDU: C4

Parcel Map



Area Map

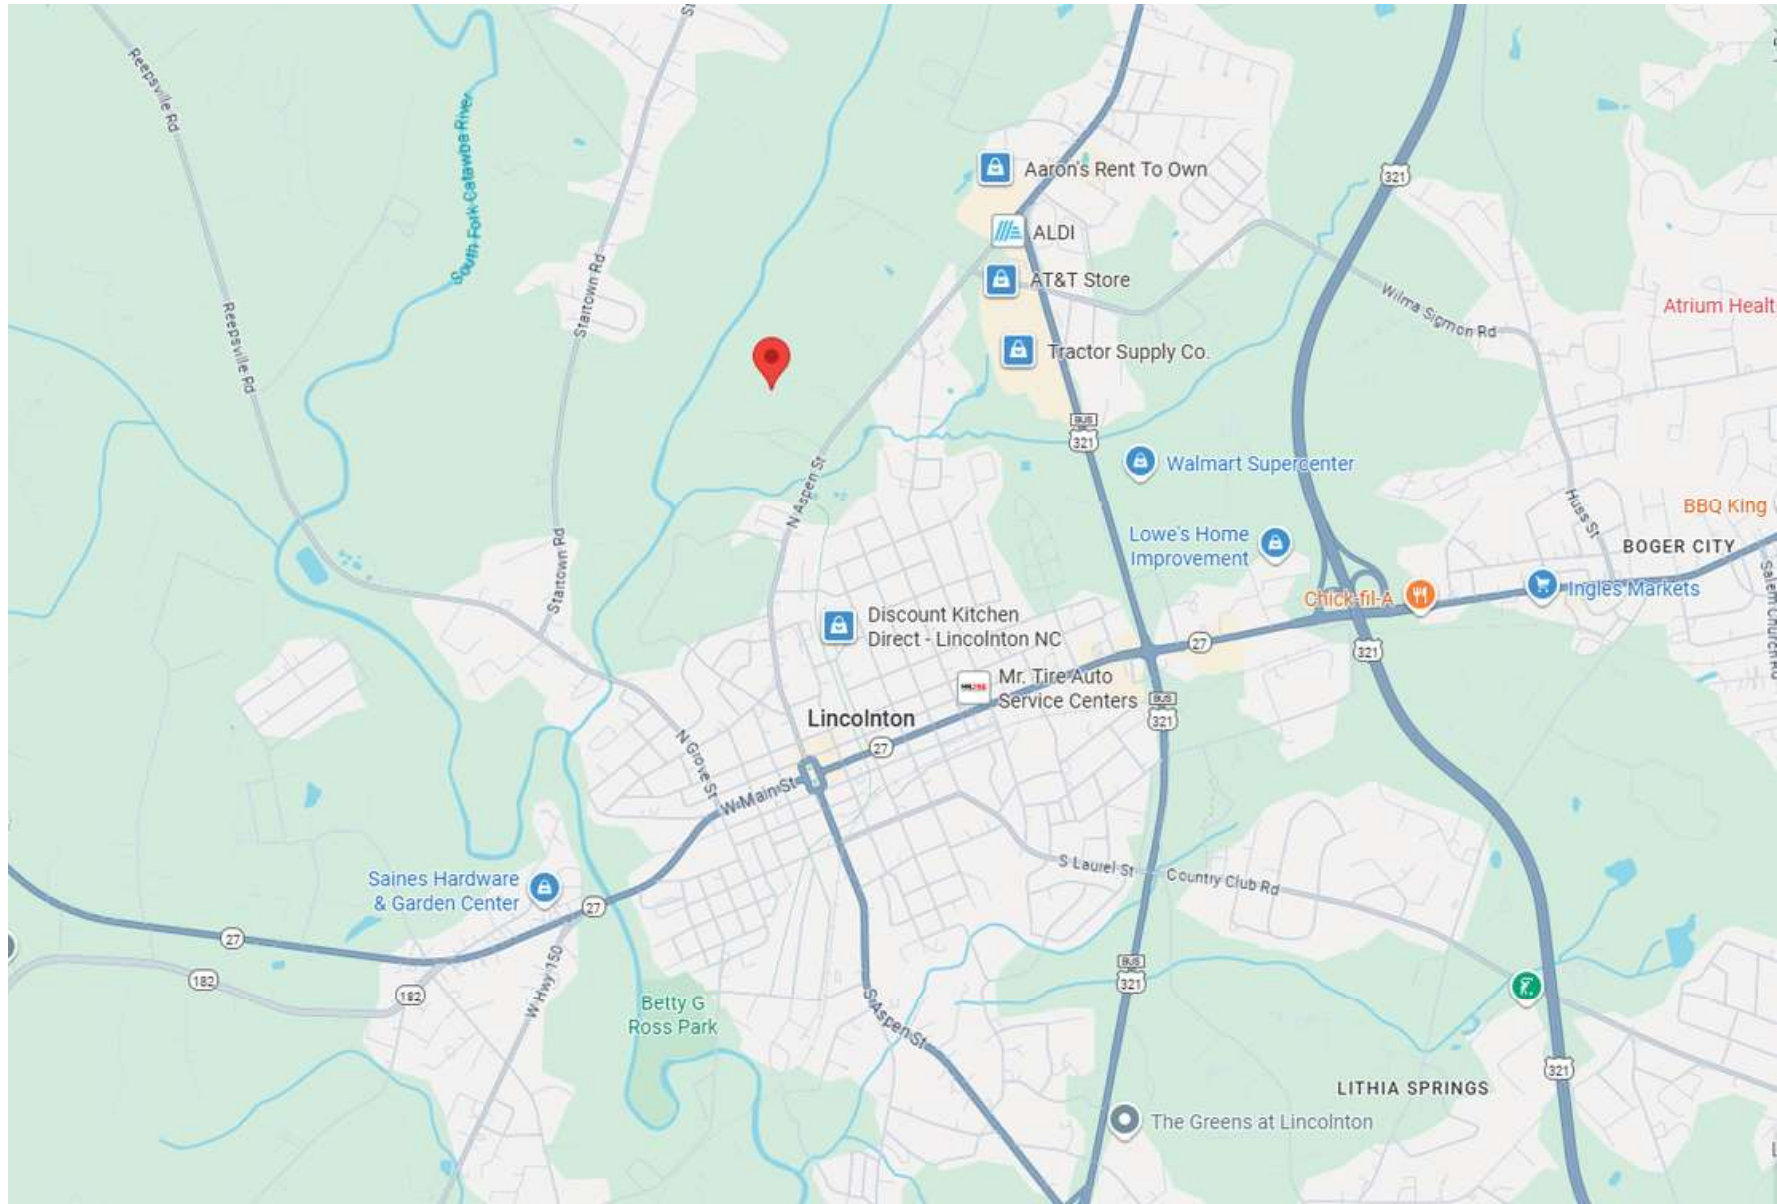

Location Overview



These key demographic indicators highlight the strong population base and solid average household income in the surrounding area, providing a robust labor force and consumer market ideal for supporting industrial and commercial growth. The location offers access to a thriving community, ensuring long-term viability for businesses seeking to lease or purchase space.

Demographics	1 Mile	3 Miles	5 Miles
2024 Estimated Population	3,123	17,444	32,937
2029 Population Prediction	3,624	20,294	38,258
2025 Average Household Income	\$70,265	\$64,838	\$72,330

Site Plan



COMMERCIAL SPAC E
127 LEGIONNAIRE DRIVE, LINCOLN, NORTH CAROLINA 28026



Site Plan



2 EXTERIOR VIEW
A2



3 EXTERIOR VIEW
A2



4 AERIAL VIEW
A2



5 VICINITY MAP
A




6 INTERIOR VIEW
A2




7 INTERIOR VIEW
A2



8 INTERIOR VIEW
A2

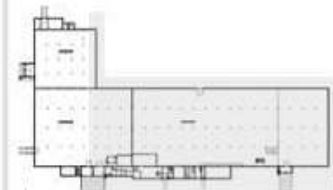

9 KEY PLAN
A2

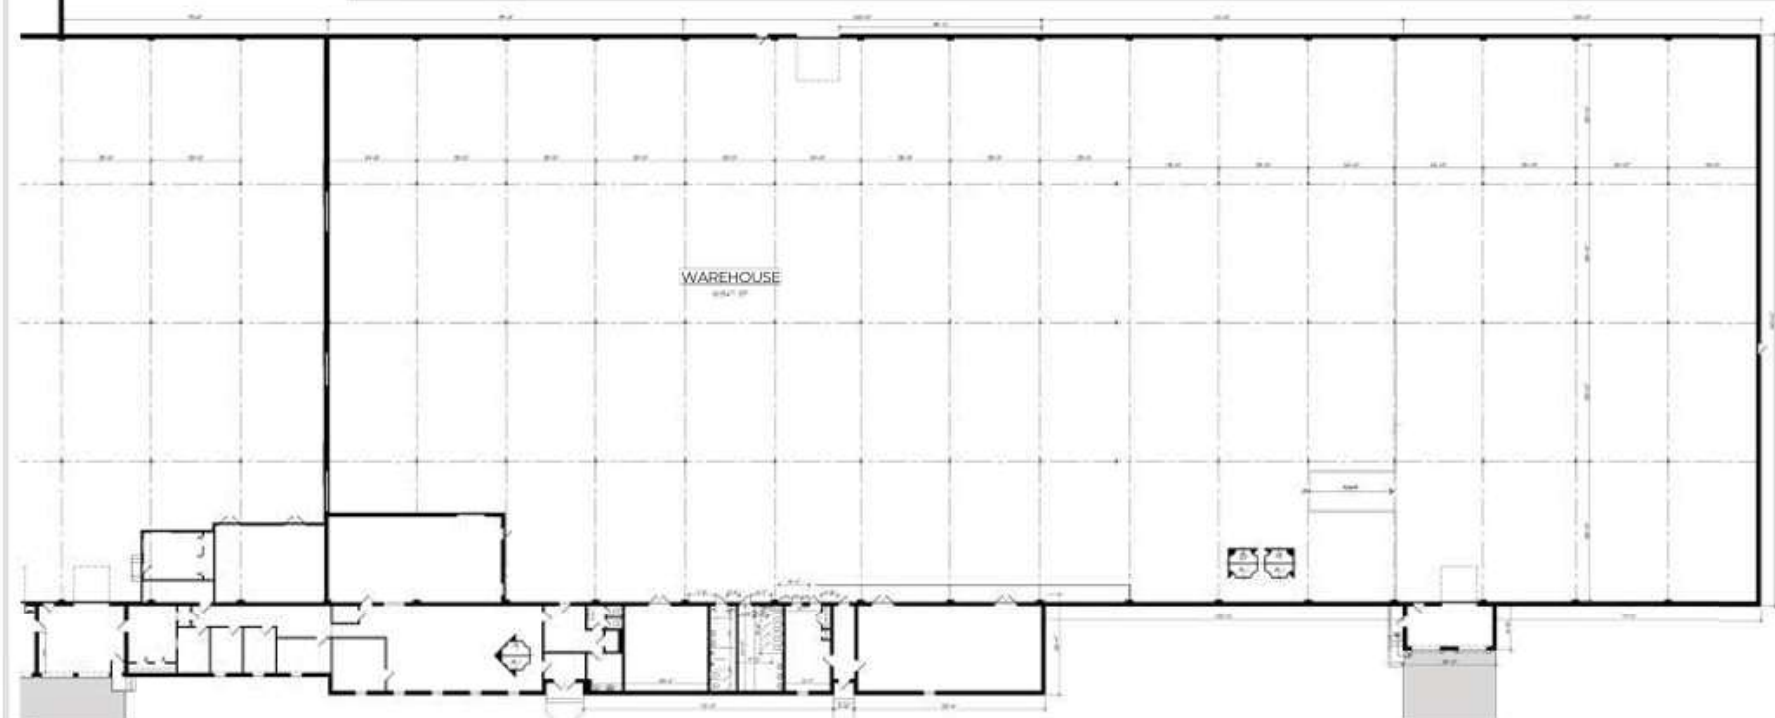


10 EXISTING FLOOR PLAN
SCALE 1/8"=1'-0"



COMMERCIAL SPACE
123 LEGIONAIRE DRIVE, LINCOLTON, NORTH CAROLINA 28026



Site Plan - combined

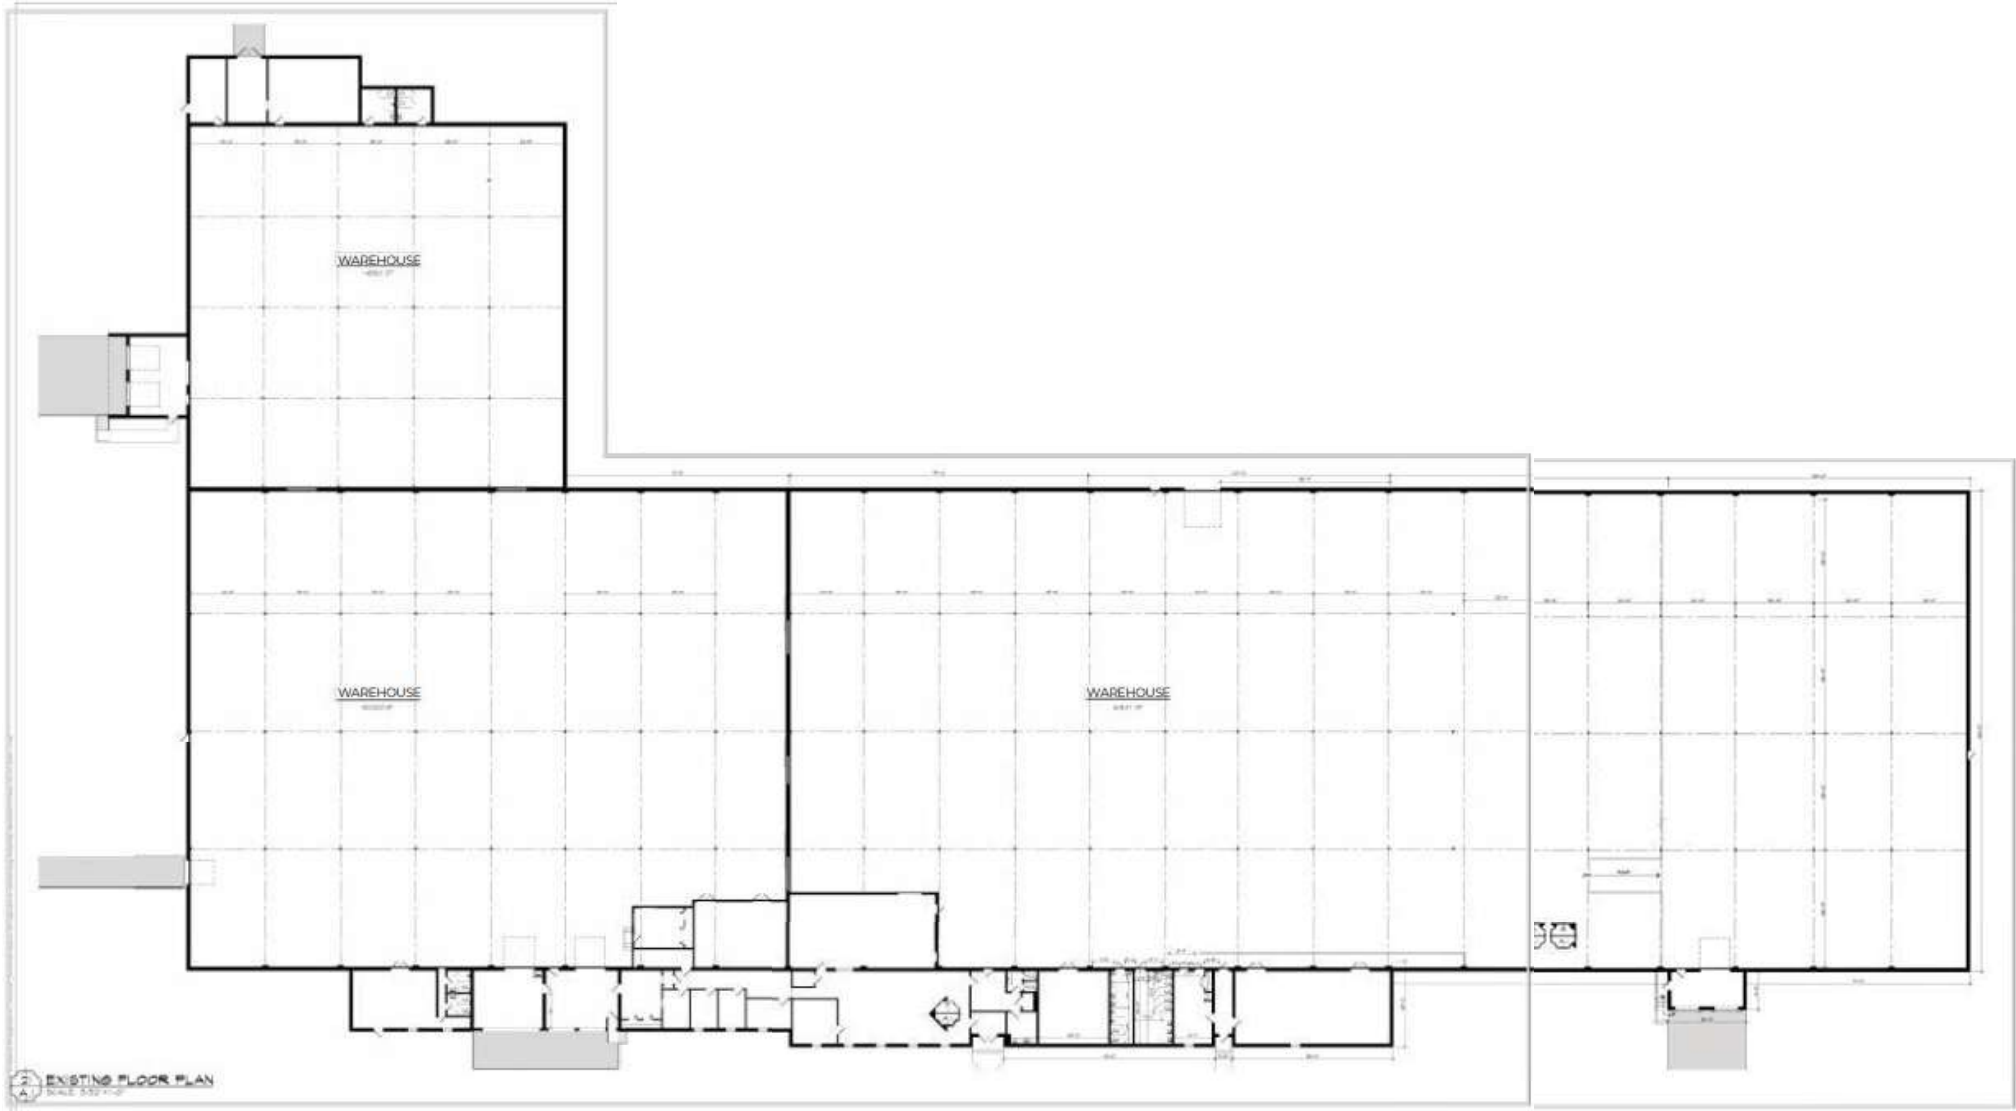

Property Photos

**ESTATE
VENTURES**
For All Your Real Estate Needs




Property Photos




Property Photos

**ESTATE
VENTURES**
For All Your Real Estate Needs

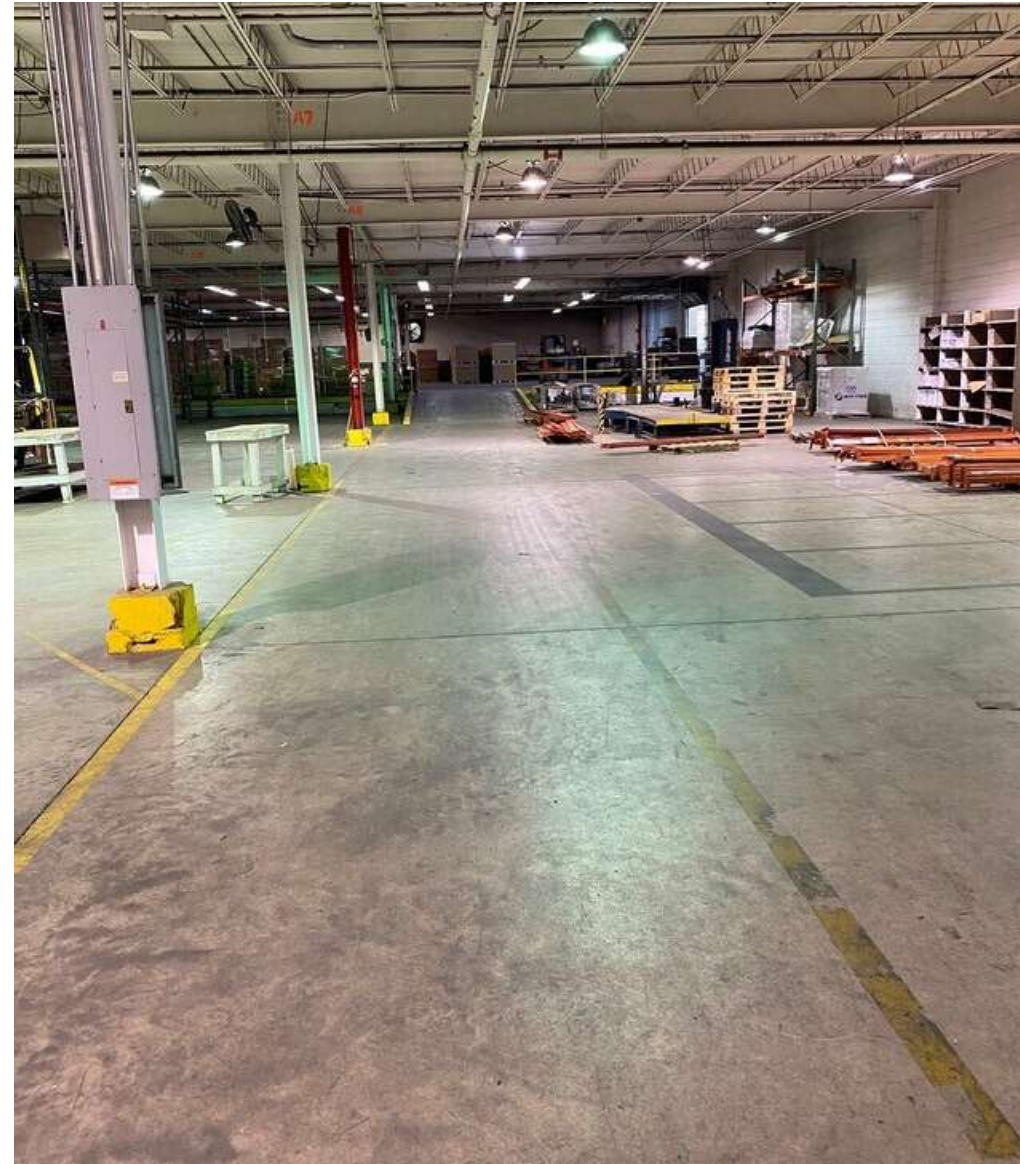

Property Photos

**ESTATE
VENTURES**
For All Your Real Estate Needs

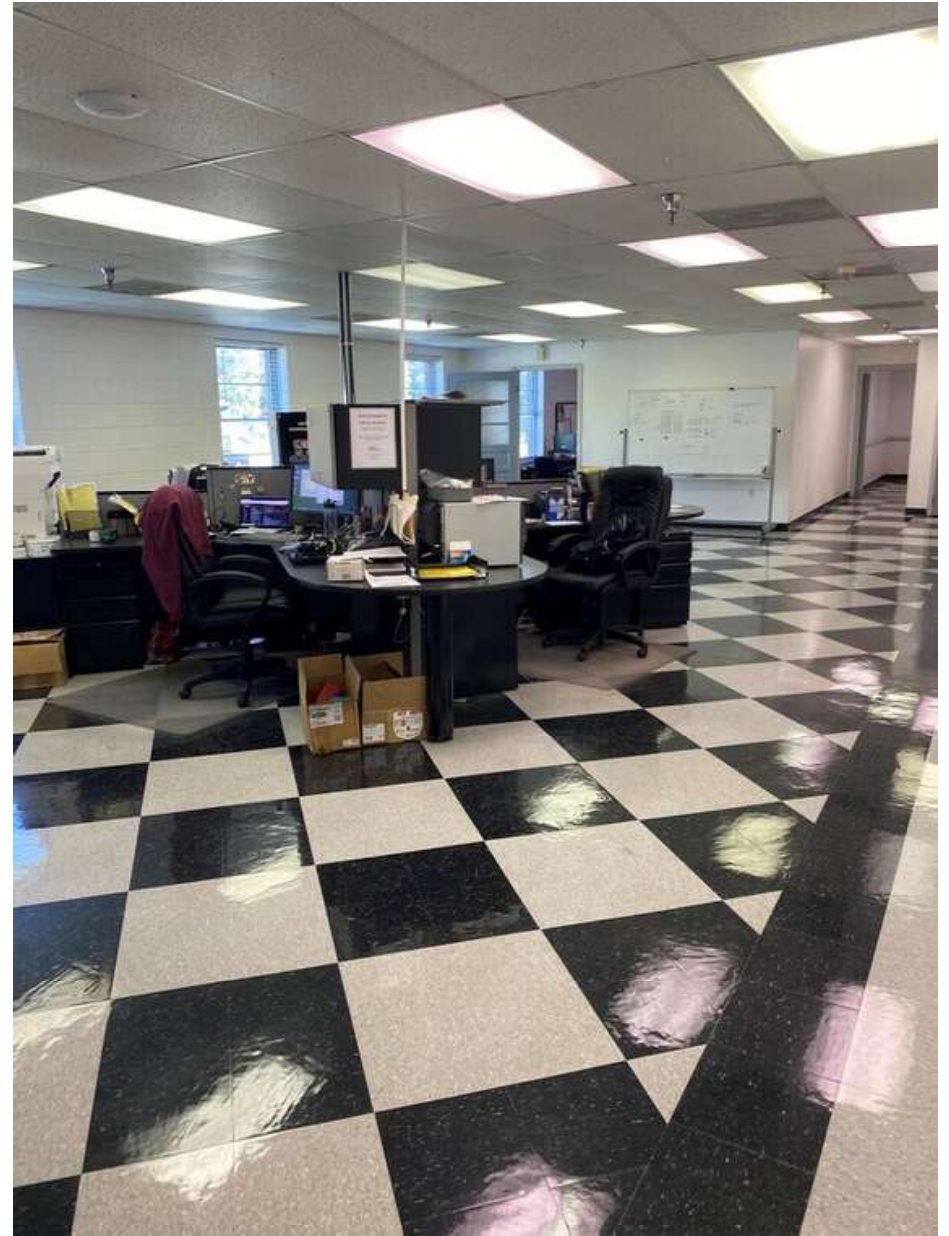

Confidentiality & Disclaimer



The information contained in this Offering Memorandum is proprietary and strictly confidential. It is intended to be reviewed only by the party(ies) receiving it from Estate Ventures and should not be made available to any other person or entity without the written consent of Estate Ventures. If you are not the intended recipient, you are hereby notified that any retention, dissemination, duplication, forwarding, copying or taking any action in reliance on the contents of this information is strictly prohibited. If you receive this Offering Memorandum in error, whether electronic or printed form, please notify the sender and destroy the document. This Offering has been prepared to provide a summary of unverified information to prospective purchasers and to establish only a preliminary level of interest in the subject property. The information contained herein is not a substitute for a thorough due diligence investigation. Estate Ventures has not made an investigation and makes no warranty or representation, with respect to the income or expense for the subject property, the future projected financial performance of the property, the size and square footage of the property and improvements, the presence or absence of contaminating substances, PCB's or asbestos, the compliance with state and federal regulations, the physical condition of the improvements thereon or the financial condition or business prospects of any tenant, or any tenant's plans or intentions to continue its occupancy of the subject property. The information contained in this Offering has been obtained from sources we believe are reliable; however, Estate Ventures has not verified and will not verify any of the information contained herein, nor has Estate Ventures conducted any investigation regarding these matters and makes no warranty or representation whatsoever regarding the accuracy or completeness of the information provided.