

Scale 1:50 @ A4



**Project Address**  
 59 Newport Road  
 Cwmcaru  
 Newport NP11 7ND

**Drawn By**  
 Robert Kimber  
 59 Newport Road  
 Cwmcaru  
 Newport NP11 7ND

**PROJECT**  
 59 Newport Road

**PROJECT NO.**  
 02

**ISSUE**  
 25/06/2021

# Ground floor shop layout

## A.3



**Project Address**  
59 Newport Road  
Cwmcaru  
Newport NP11 7ND

**Drawn By**  
Robert Kimber  
59 Newport Road  
Cwmcaru  
Newport NP11 7ND


**PROJECT**  
59 Newport Road

**PROJECT NO.**  
02

**ISSUE**  
25/06/2021

# Upper ground floor shop layout

## A.4

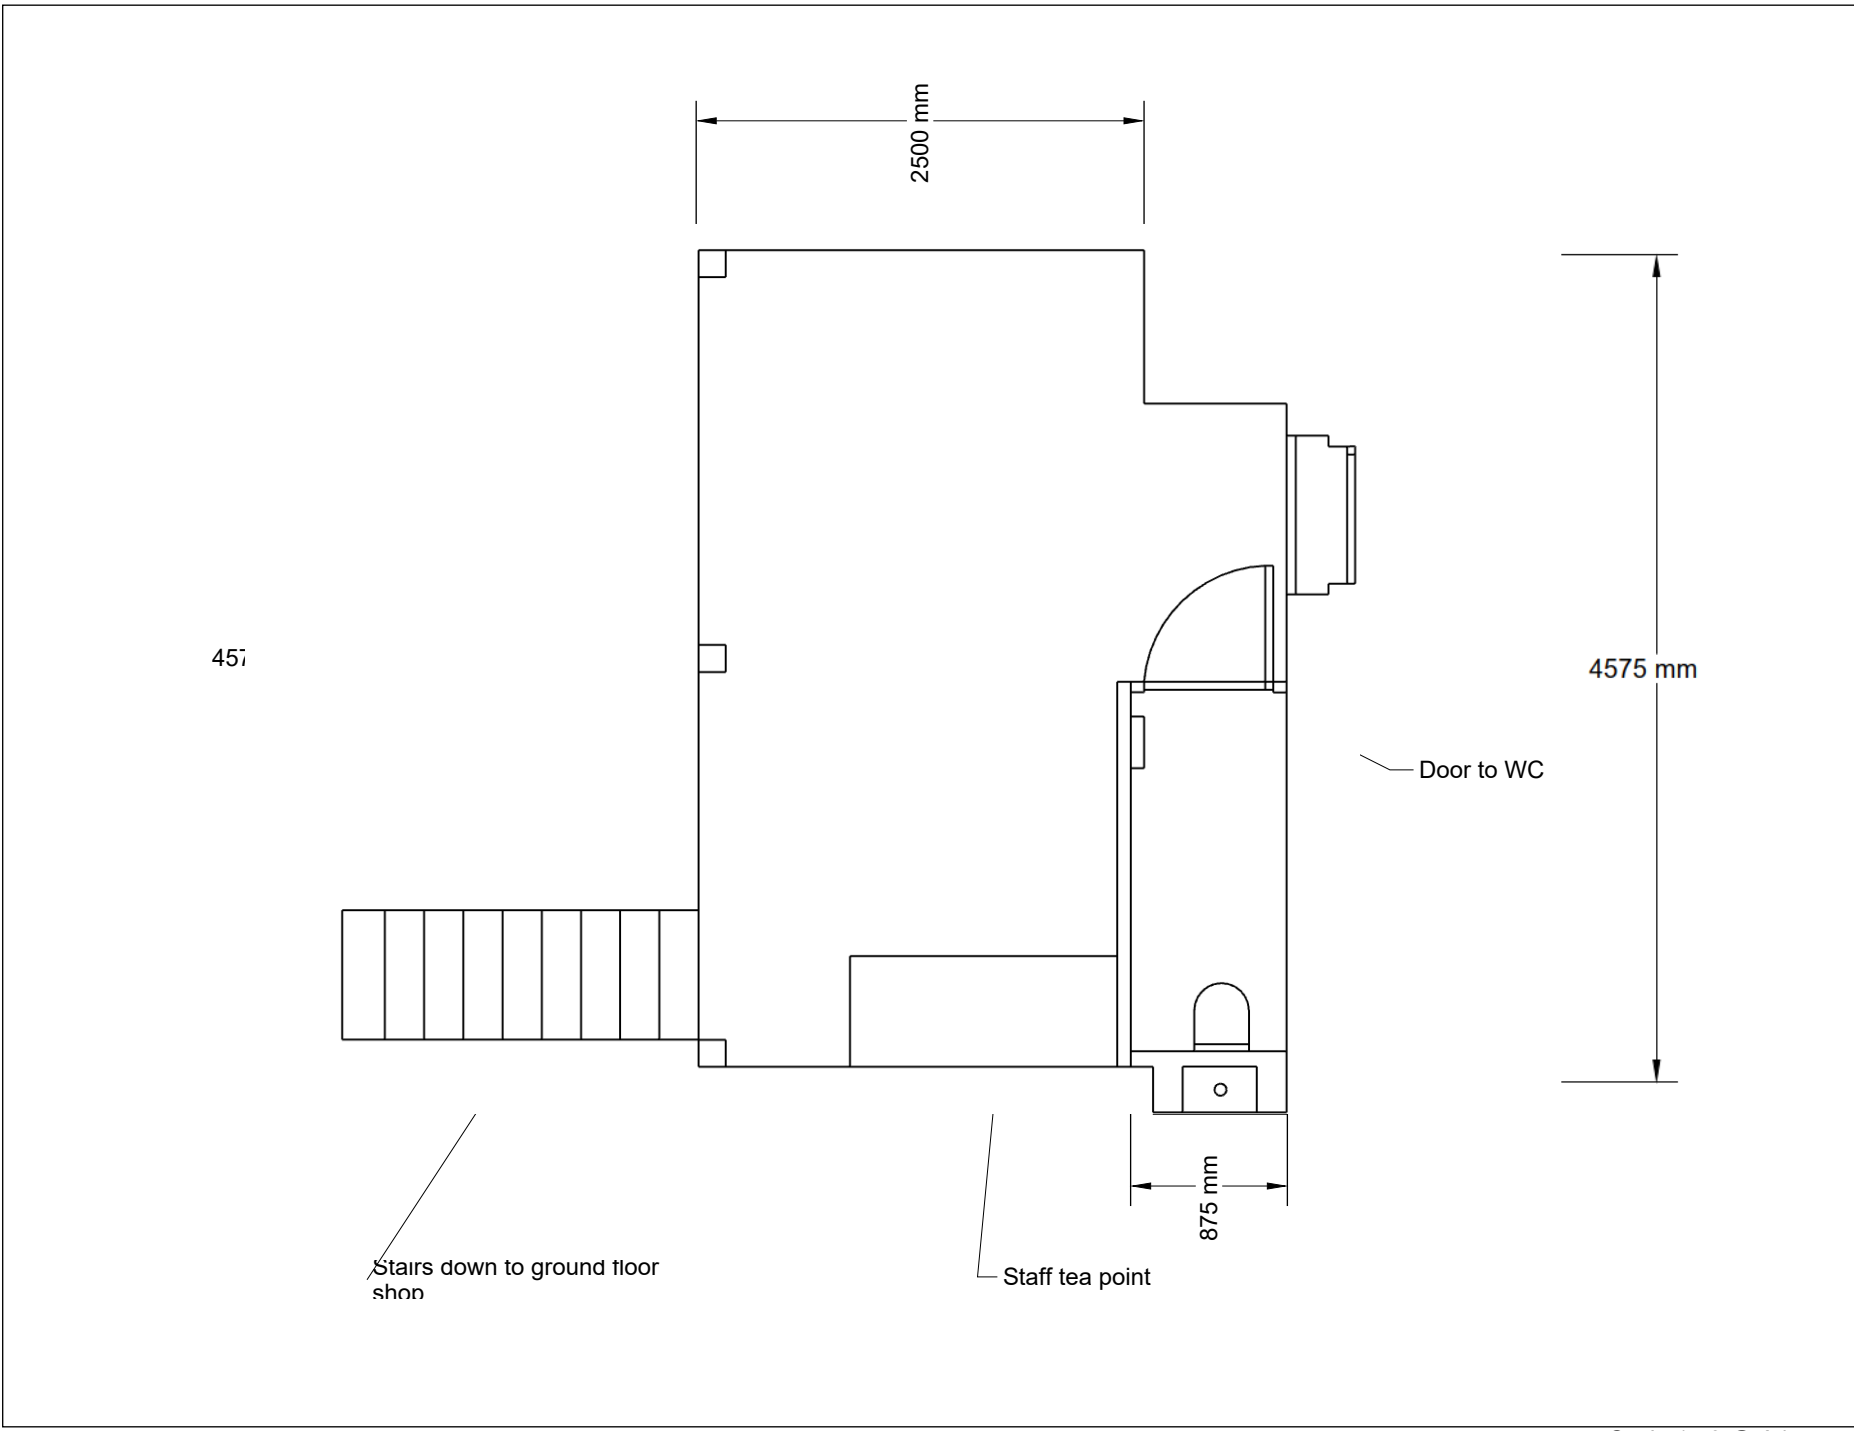

Scale 1:50 @ A4