



Kapolei ACE Center

Retail For Sublease

480 Kamokila Boulevard
Kapolei, HI 96707

Kelli Yanagawa Wilinski (S)

Retail Services Division
Lic# RS-62770
808 371 4856
kelli.wilinski@colliers.com

The Property

480 Kamokila Boulevard is centrally located in Kapolei, West O'ahu's primary urban center.

Surrounded by residential communities, municipal offices, and neighborhood-serving businesses, the property benefits from consistent local traffic and continued residential growth. Convenient access to major roadways makes it a well-positioned location within the Kapolei market.

Highlights

- The 1,810 square foot space offers a flexible setup that can work for a range of business types.
- The mostly open floor plan is complemented by two private offices, a private restroom, and an additional interior space between the restroom and office that can be used for storage or other support needs.
- The space includes both front and rear entrances for convenient access, along with on-site parking for customers and tenants. It is in clean condition and ready for a tenant to move in with minimal work needed.

Address:	480 Kamokila Blvd, Kapolei, HI 96707
TMK:	(1) 9-1-118-6 (a portion of)
Zoning:	B-2
Available Space:	Unit B-2 (1,810 SF)
Base Rent:	Negotiable
Operating Expenses:	\$1.47 PSF/Mo (Estimated 2026)
Term:	Sublease through 1/31/2027; longer term possible
Total Building Size:	27,746 SF


Do Not Distrub Tenant



Disclaimer: Site plan not to scale



Location Map

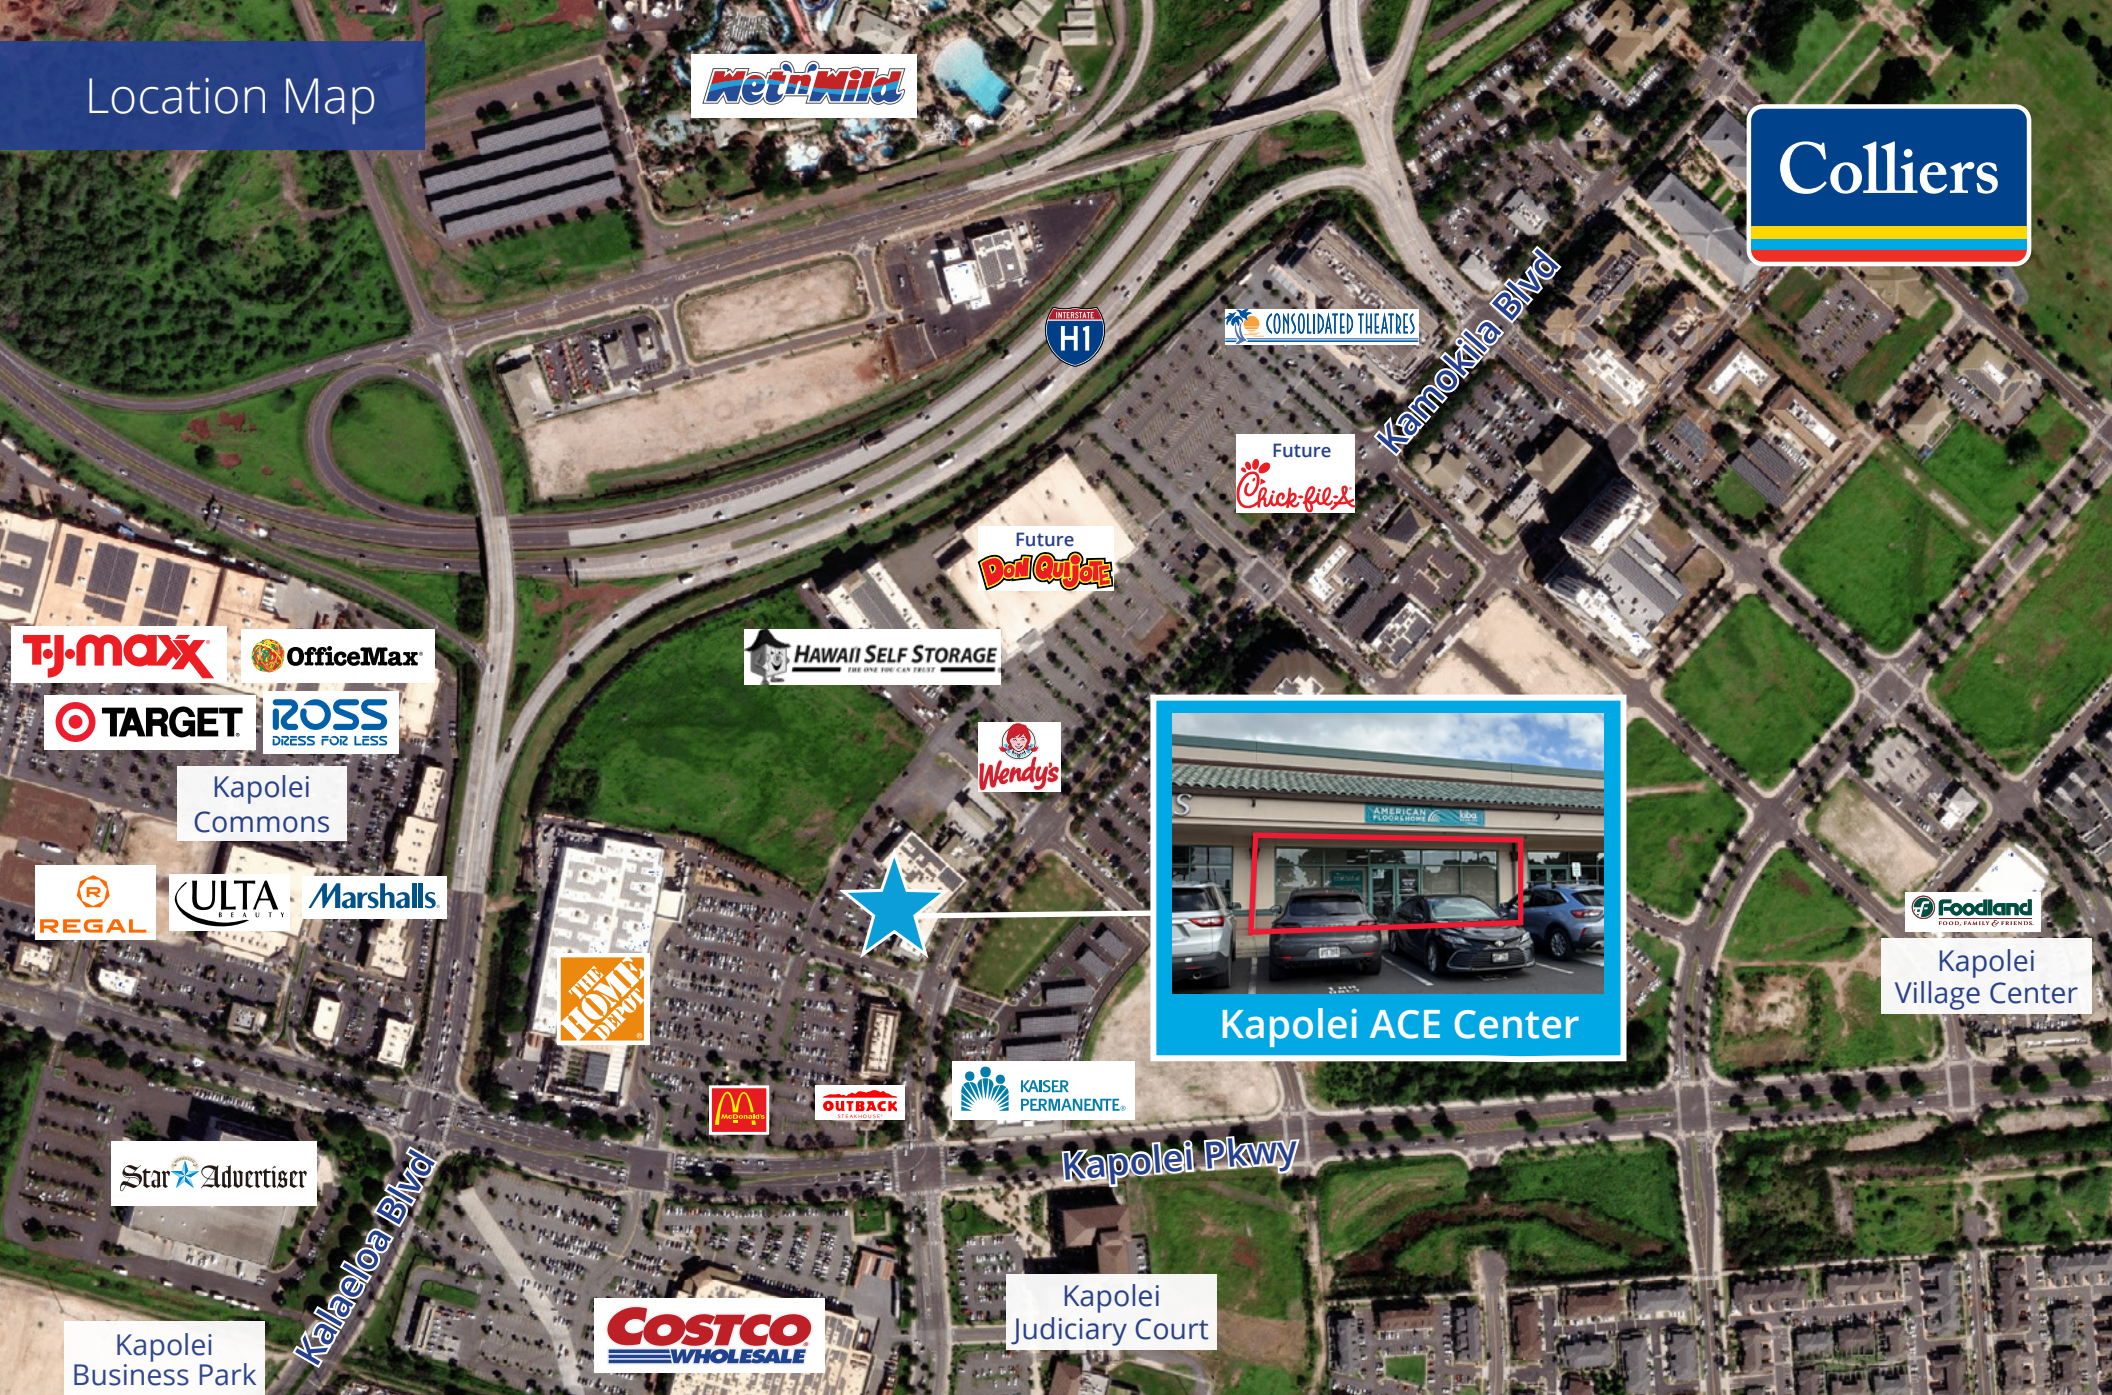

Kapolei ACE Center

Kelli Yanagawa Wilinski (S)

Retail Services Division
Lic# RS-62770
808 371 4856
kelli.wilinski@colliers.com

This document/email has been prepared by Colliers for advertising and general information only. Colliers makes no guarantees, representations or warranties of any kind, expressed or implied, regarding the information including, but not limited to, warranties of content, accuracy and reliability. Any interested party should undertake their own inquiries as to the accuracy of the information. Colliers excludes unequivocally all inferred or implied terms, conditions and warranties arising out of this document and excludes all liability for loss and damages arising there from. This publication is the copyrighted property of Colliers and /or its licensor(s). © 2026. All rights reserved. This communication is not intended to cause or induce breach of an existing listing agreement.