

TRAFFIC CONTROL & SIGNAGE

- 1 DIRECTIONAL ARROW (8 C4) (TYP.)
- 2 24" WIDE WHITE STOP BAR (TYP.)
- 3 4" DOUBLE YELLOW LINE
- 4 30" STOP SIGN (R1-1)
- 5 6" WHITE LINE
- 6 'DO NOT ENTER' SIGN
- 7 6" YELLOW LINE
- 8 PROPOSED MONUMENT SIGN

SITE NOTES

- 1 6" CURB (4 C4) (TYP.)
- 2 BOLLARD (3 C4)
- 3 NOT USED (3)
- 4 NOT USED
- 5 LIGHT POLE
- 6 GRAVEL PAVING (5 C4)
- 7 NOT USED (3)
- 8 CONCRETE PAVEMENT (6 C4)
- 9 DEPRESSED 6" CURBING (1 C4)
- 10 TYPE 'A' CURB PER FDOT STD. PLAN 520-001
- 11 TURNING LANE PAVEMENT (9 C4)
- 12 PROPOSED 6" CHAIN LINK FENCE W/ BARBED WIRE
- 13 PROPOSED GATE
- 14 PROPOSED 40' X 20' OFFICE TRAILER

NO.	DATE	REVISIONS	REMARKS
6	3-25-25	CLIENT REVISIONS	
3	10-15-24	COUNTY COMMENTS	
2	8-20-24	FDOT/COUNTY COMMENTS	
1	7-14-24	FDOT/COUNTY COMMENTS	

REVISIONS

17421 EAST COLONIAL, LLC
17421 E. COLONIAL DR.
ORLANDO, FL


PROJECT NO: 2024.0099
DATE: 2-19-24

C1
SITE DIMENSION PLAN

CHECKED: CB DRAWN: RT

SITE DIMENSION PLAN

1"=50'

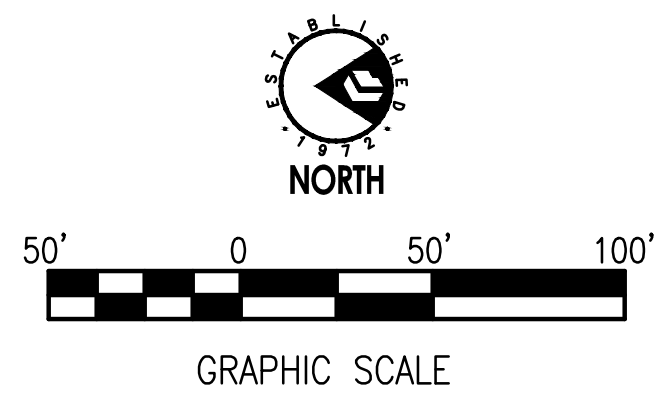

REFER TO SHEET C0 FOR GENERAL NOTES, SPECIFICATIONS, AND LEGENDS, IN ADDITION TO SITE-SPECIFIC NOTES AND REQUIREMENTS.