


UPPER LEVEL PLAN
1/8" = 1'-0"

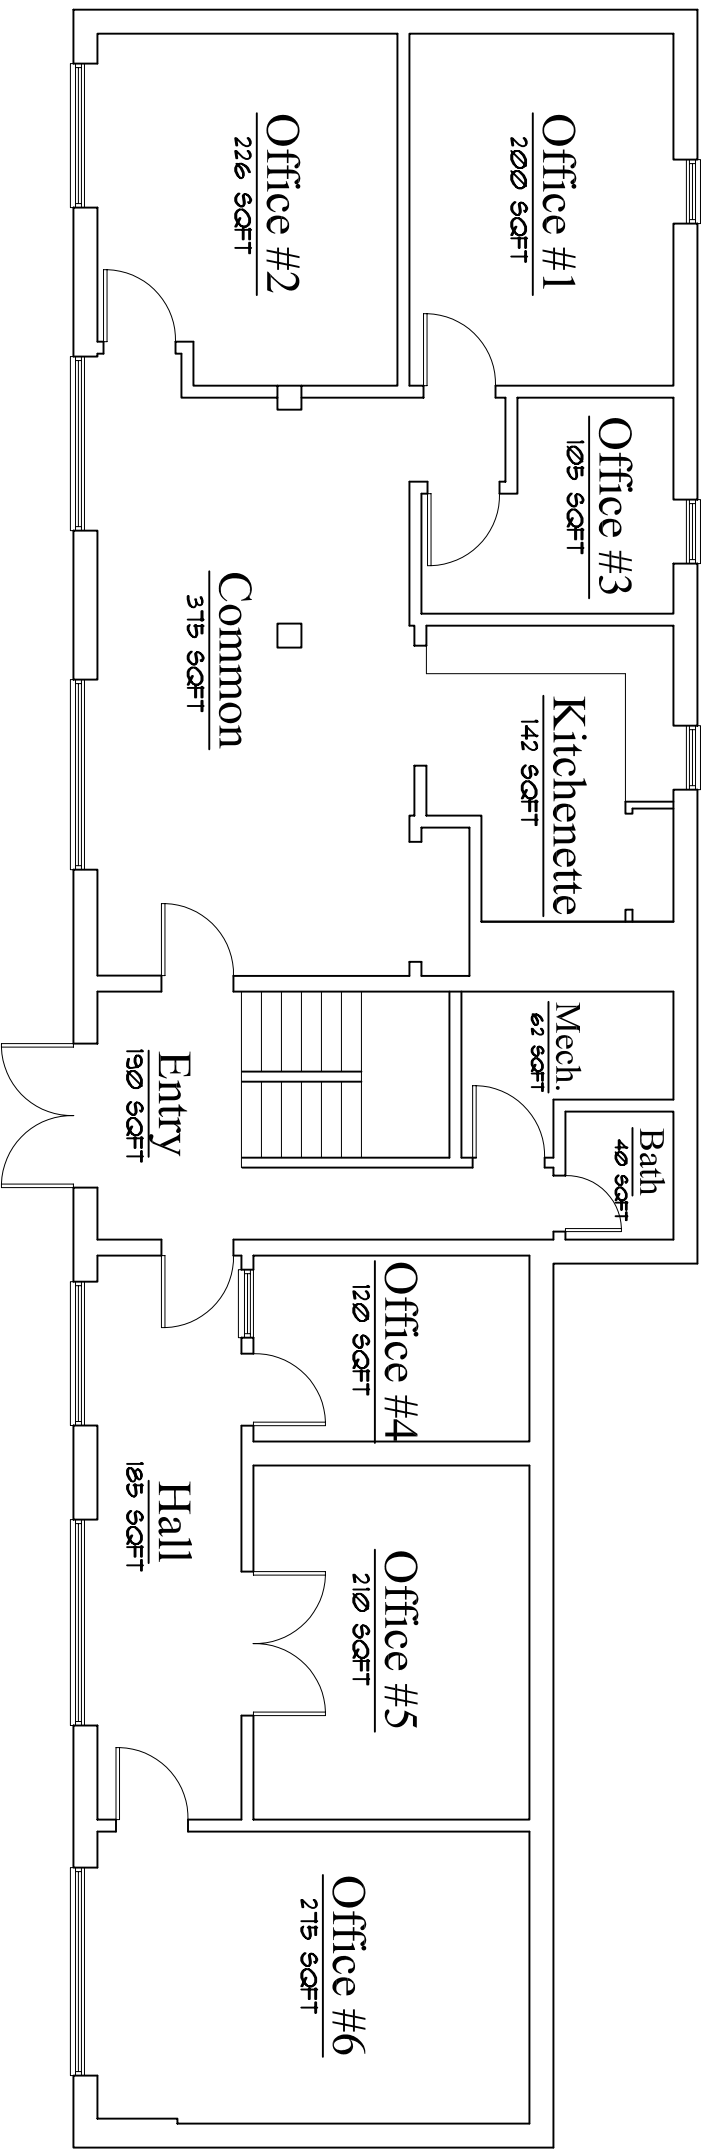

GROUND LEVEL PLAN
1/8" = 1'-0"