




1 NORTH ELEVATION - 704 RENFROW  
AB 3/16" = 1'-0"

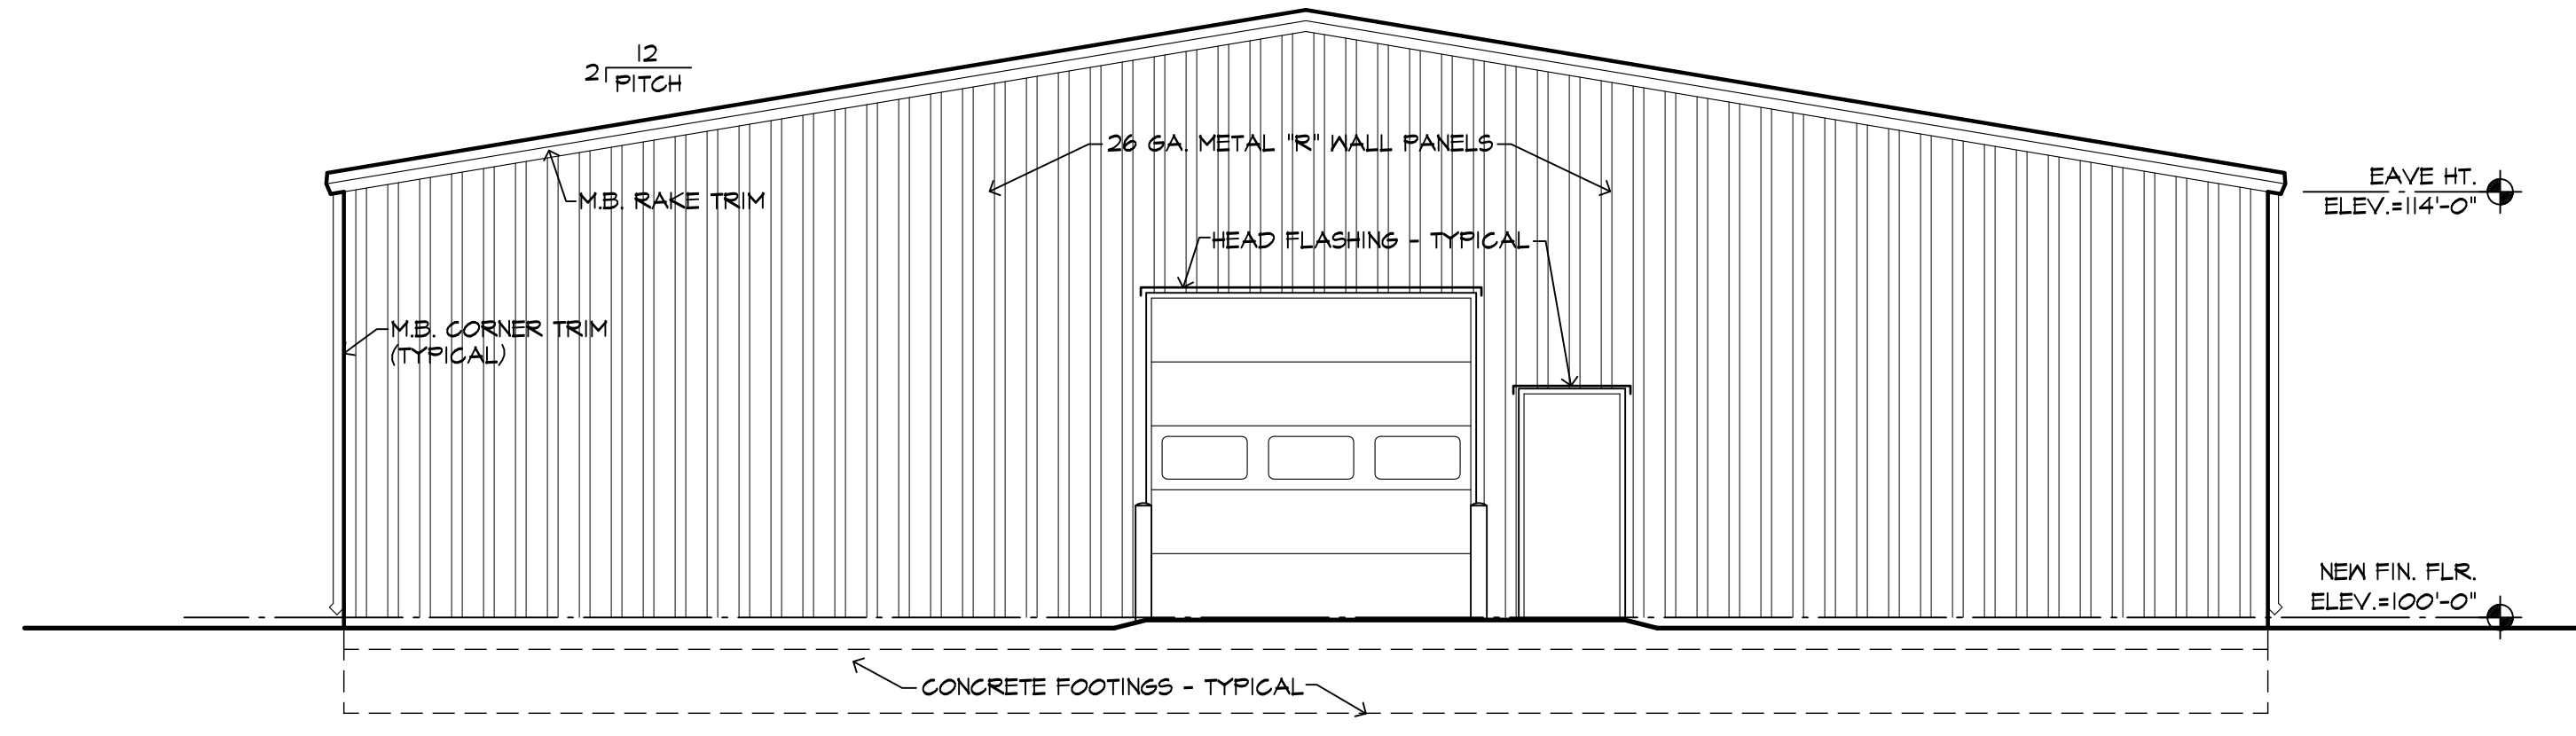

2 SOUTH ELEVATION - 704 RENFROW  
AB 3/16" = 1'-0"

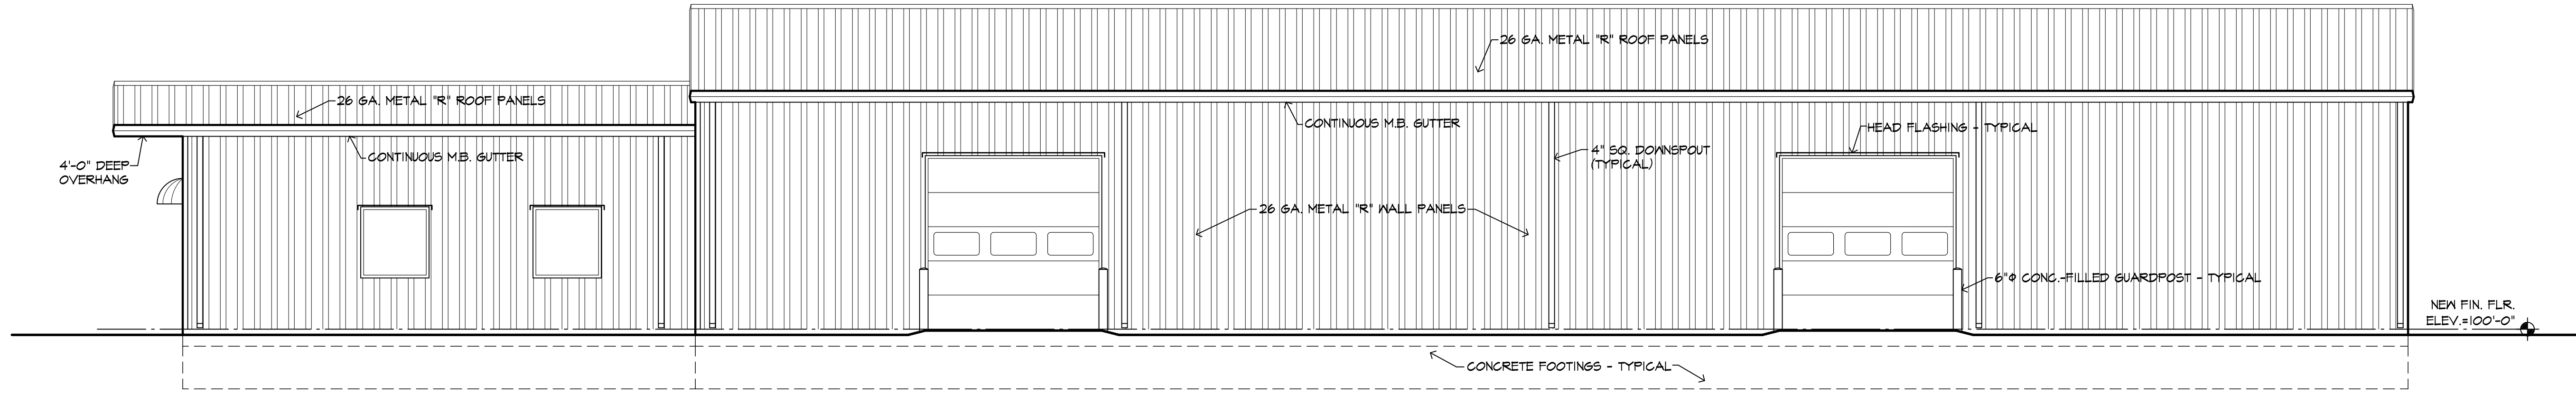

3 WEST ELEVATION - 704 RENFROW  
AB 3/16" = 1'-0"

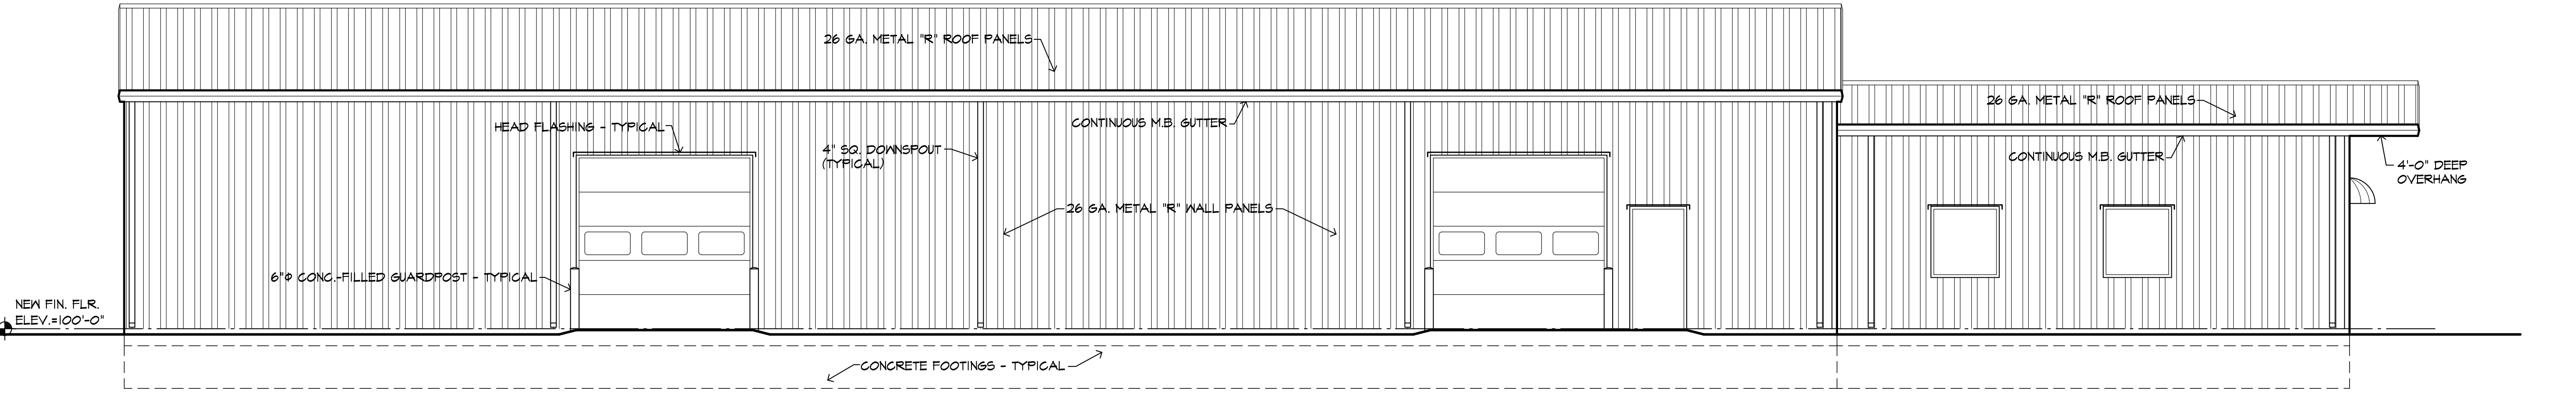

4 EAST ELEVATION - 704 RENFROW  
AB 3/16" = 1'-0"