



E. U.S. HIGHWAY 24

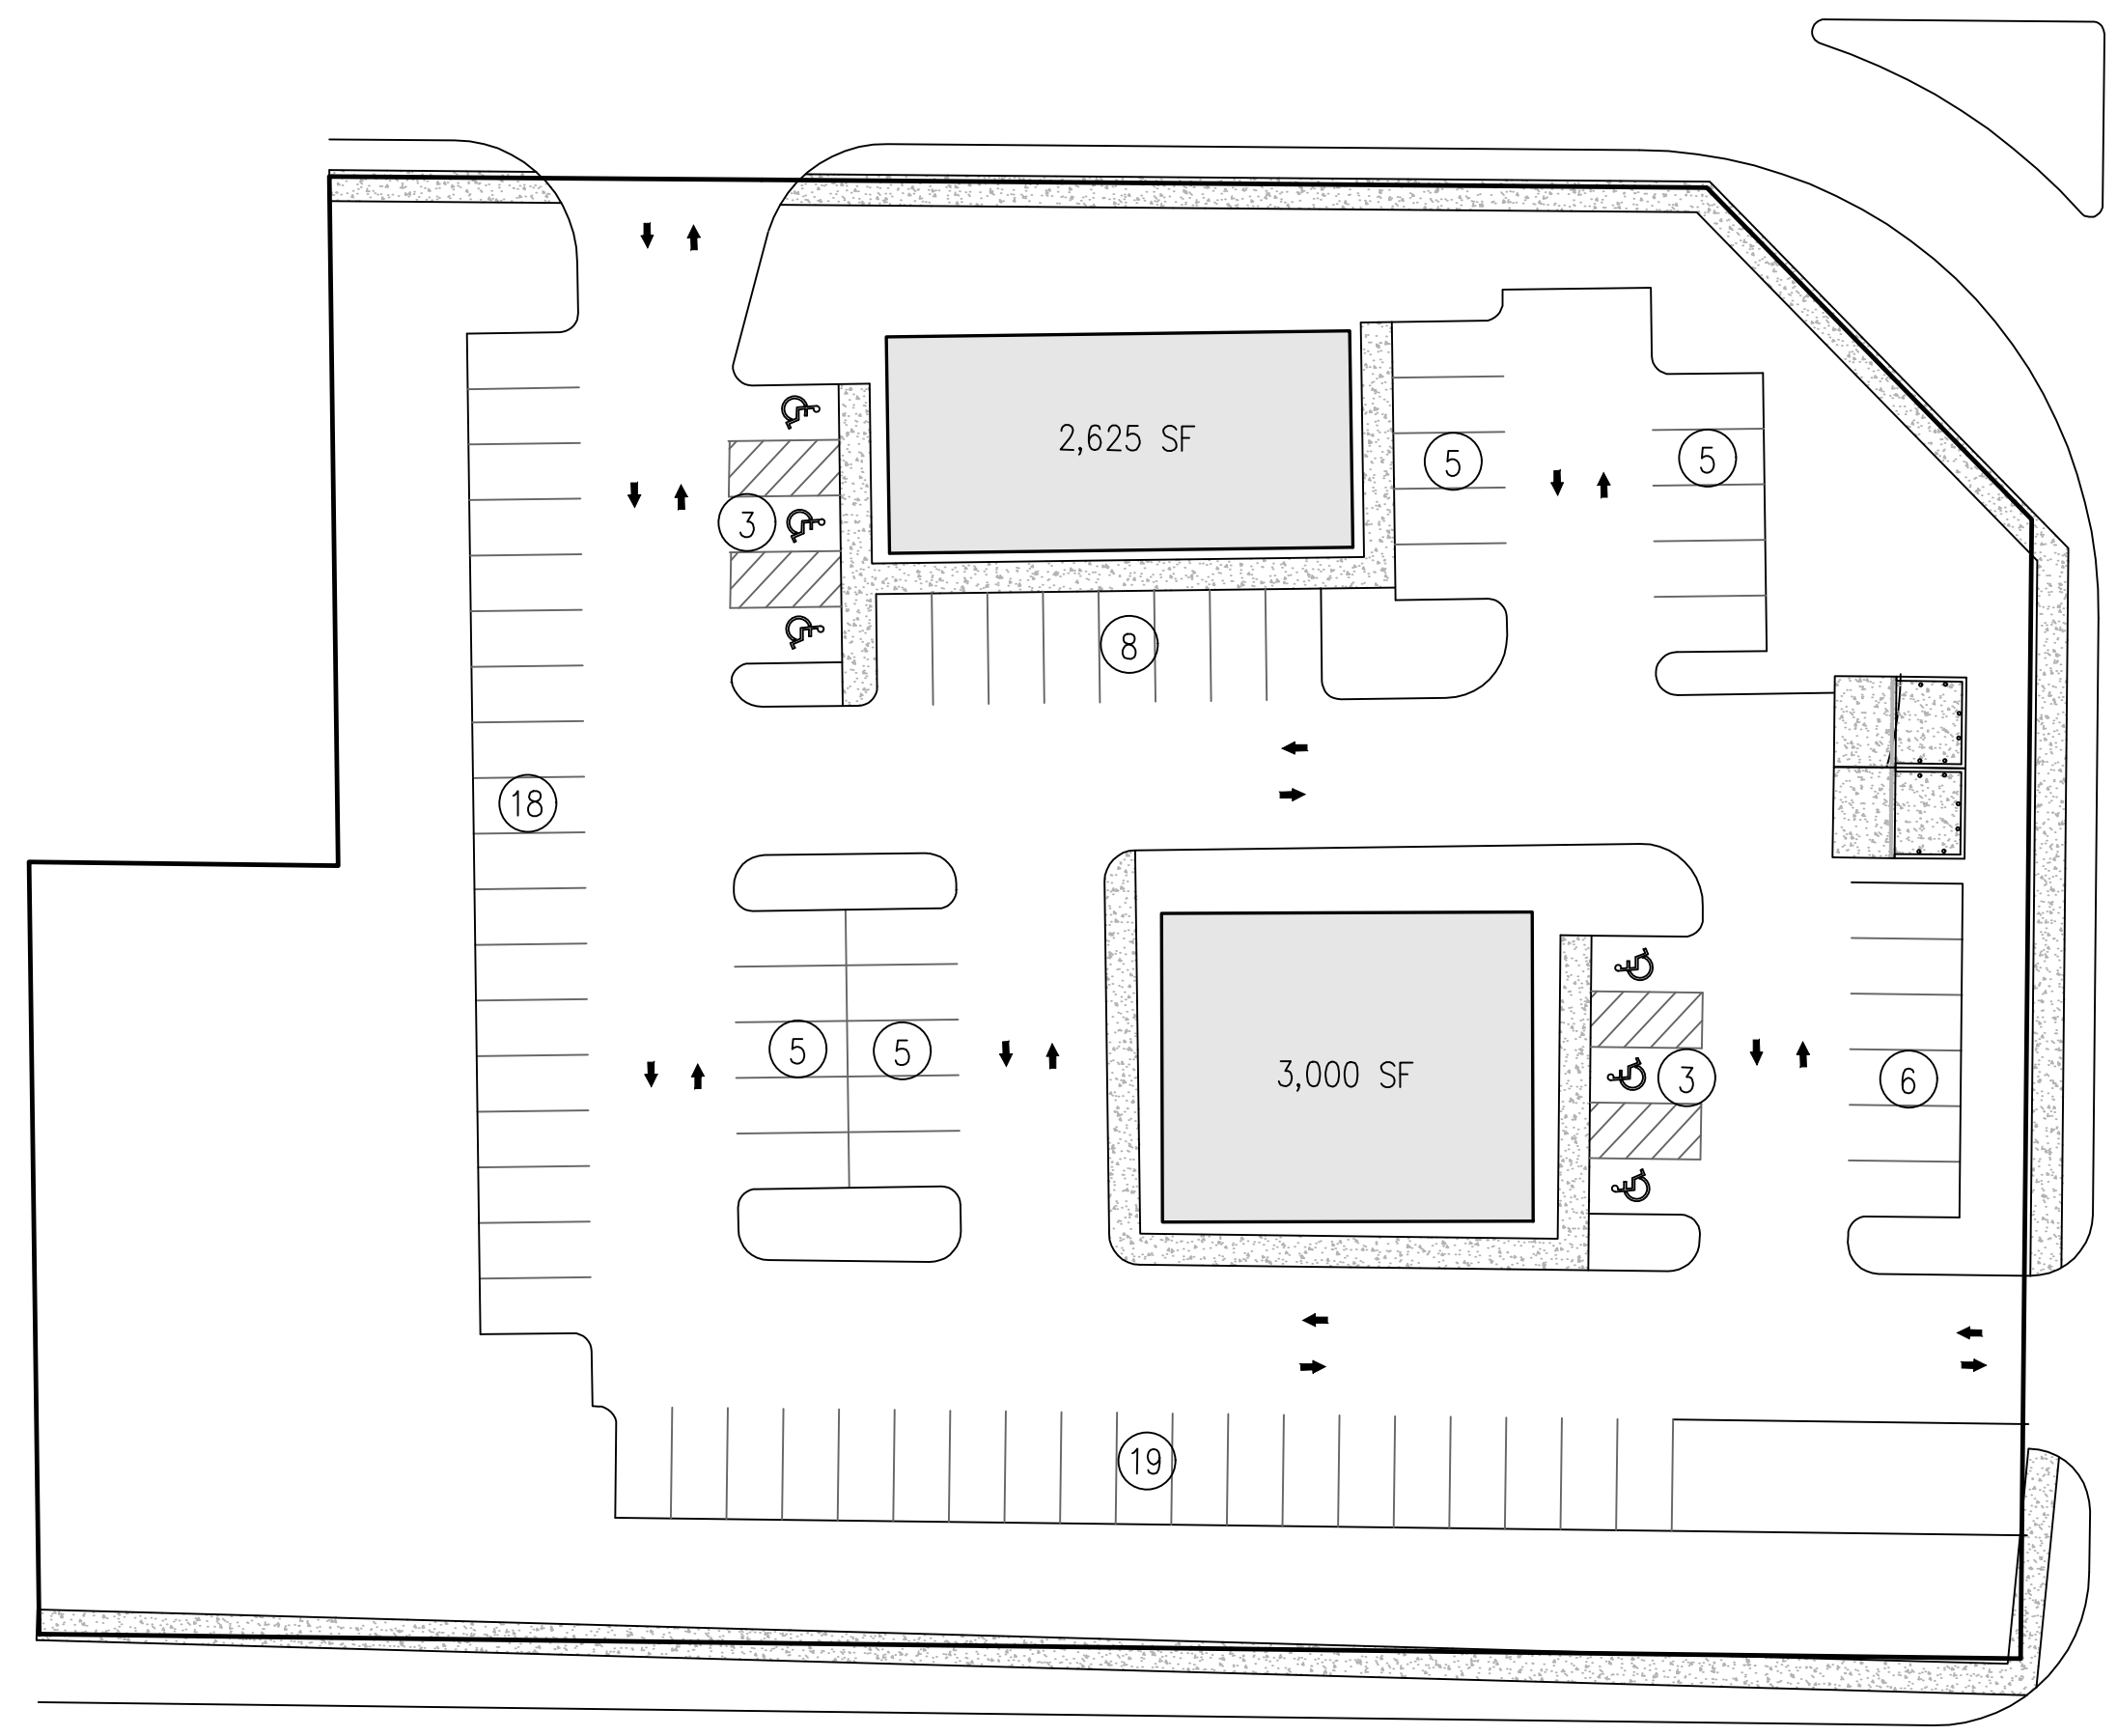

STERLING AVENUE

6TH STREET



	PROJECT ENGINEER	PROJECT	REV   DATE
	 ENGINEERING SERVICES LLC CONTACT: STEPHEN ELLIS, P.E.	<b>CONCEPT PLANS</b> 11125 E. U.S. HIGHWAY 24 INDEPENDENCE, MISSOURI	-   - -   - -   - DATE: 11-24-25 SCALE: 1"=30'
		DWG. TITLE	DWG. NO.
		<b>PRELIMINARY CONCEPT PLAN</b>	<b>C1 OF 1</b>