


FRONT ELEVATION - BUILDINGS A & B

1/8" = 1'-0"

RIGHT ELEVATION - BUILDINGS A & B

1/8" = 1'-0"

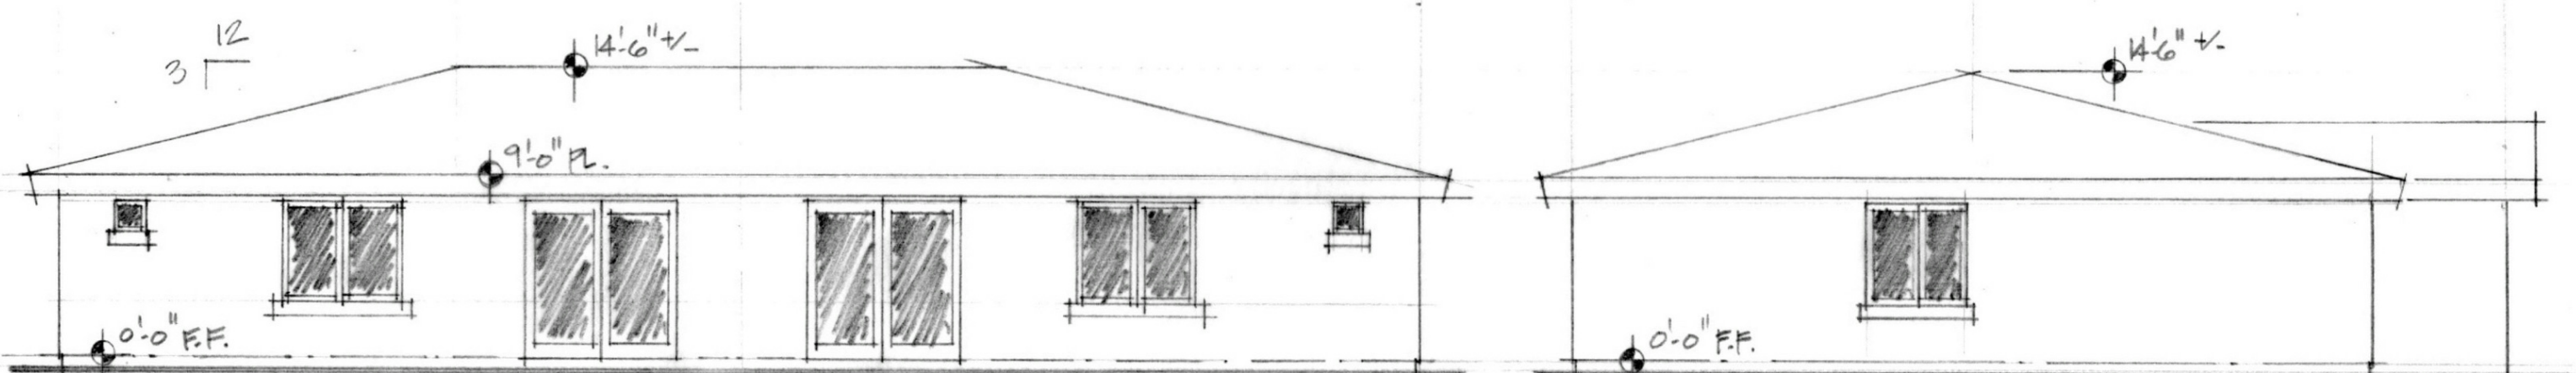

REAR ELEVATION - BUILDINGS A & B

1/8" = 1'-0"

LEFT ELEVATION - BUILDINGS A & B

1/8" = 1'-0"



FRONT ELEVATION - BUILDINGS A & B

1/8" = 1'-0"

RIGHT ELEVATION - BUILDINGS A & B

1/8" = 1'-0"



REAR ELEVATION - BUILDINGS A & B

1/8" = 1'-0"

LEFT ELEVATION - BUILDINGS A & B

1/8" = 1'-0"



THE DOMAIN HOMES

CHAVEZ & ASSOCIATES, INC. ARCHITECTS  
21340 EDWARD D. CHAVEZ  
PHOENIX, ARIZONA  
UNAUTHORIZED REPRODUCTION OR USE OF THESE DOCUMENTS IS PROHIBITED. THESE DOCUMENTS ARE VALID ONLY IF THE SIGNATURE OF THE ARCHITECT IS PRESENT.

EDWARD D. CHAVEZ  
AIA ARCHITECT  
602.332.9600

CHAVEZ & ASSOCIATES, INC.

ARCHITECTURE • DEVELOPMENT • COMMERCIAL • RESIDENTIAL • INTERIOR DESIGN

11250 NORTH TATUM BOULEVARD PHOENIX, ARIZONA

602.493.9711 / 982.8600 FAX 986.6456 / EMAIL: ECHAVEZ@ECHAVEZ.NET

SINCE 1972







| date | layout | date | revision |
|------|--------|------|----------|
|      |        |      |          |
|      |        |      |          |
|      |        |      |          |
|      |        |      |          |

JOB NUMBER

SHEET DESCRIPTION  
BUILDING A & B EXTERIOR ELEVATIONS

DATE  
OCTOBER 3, 2017



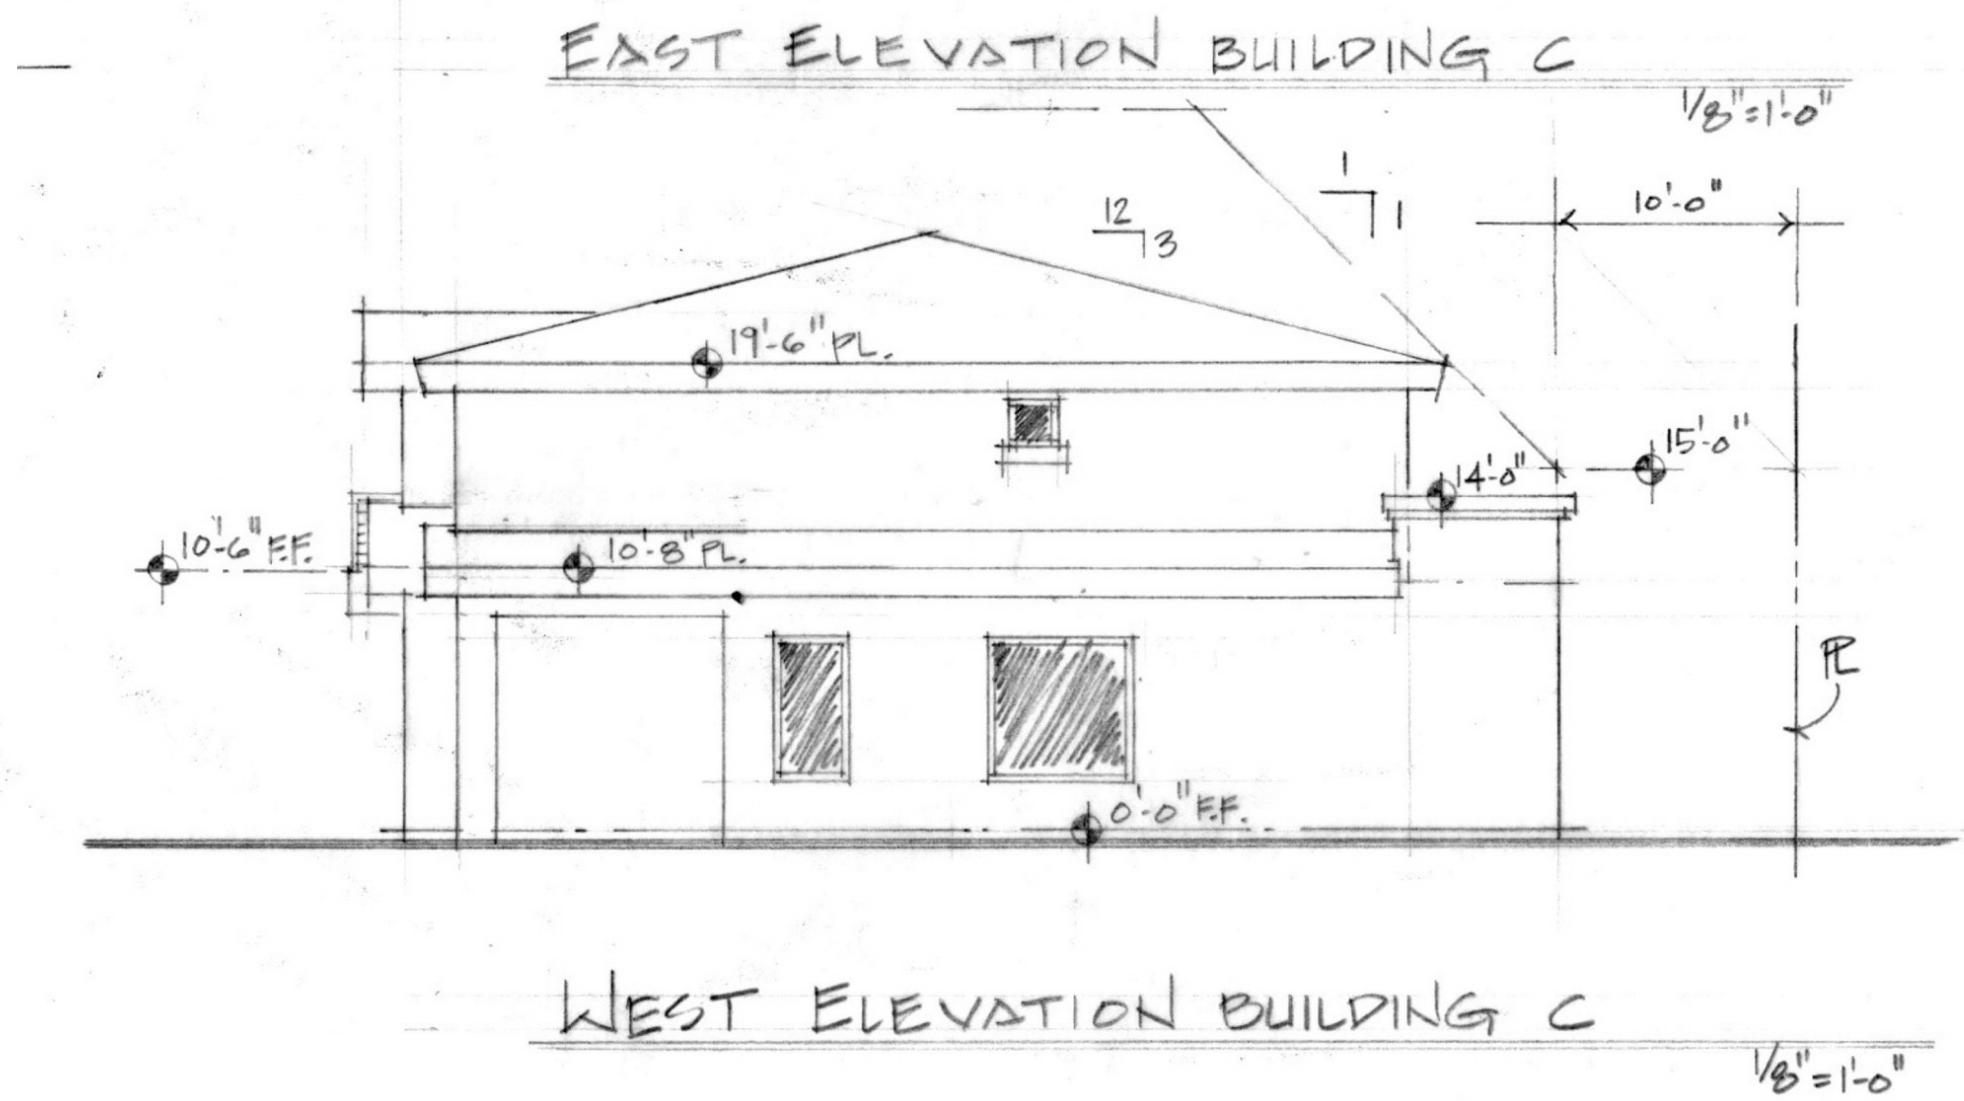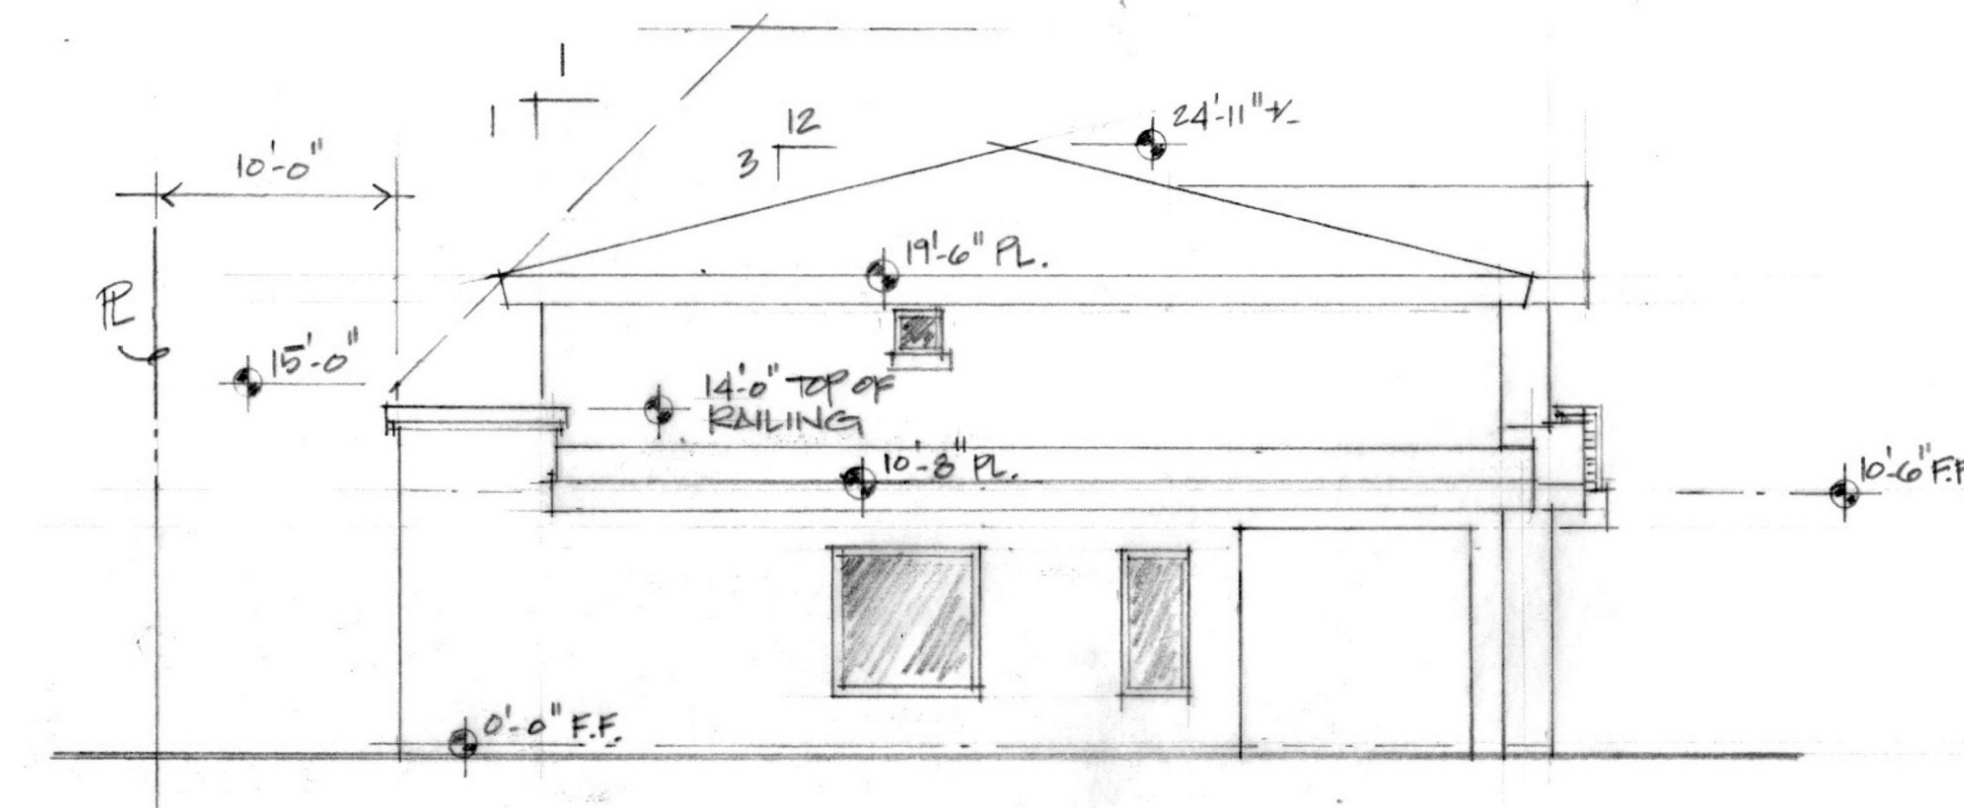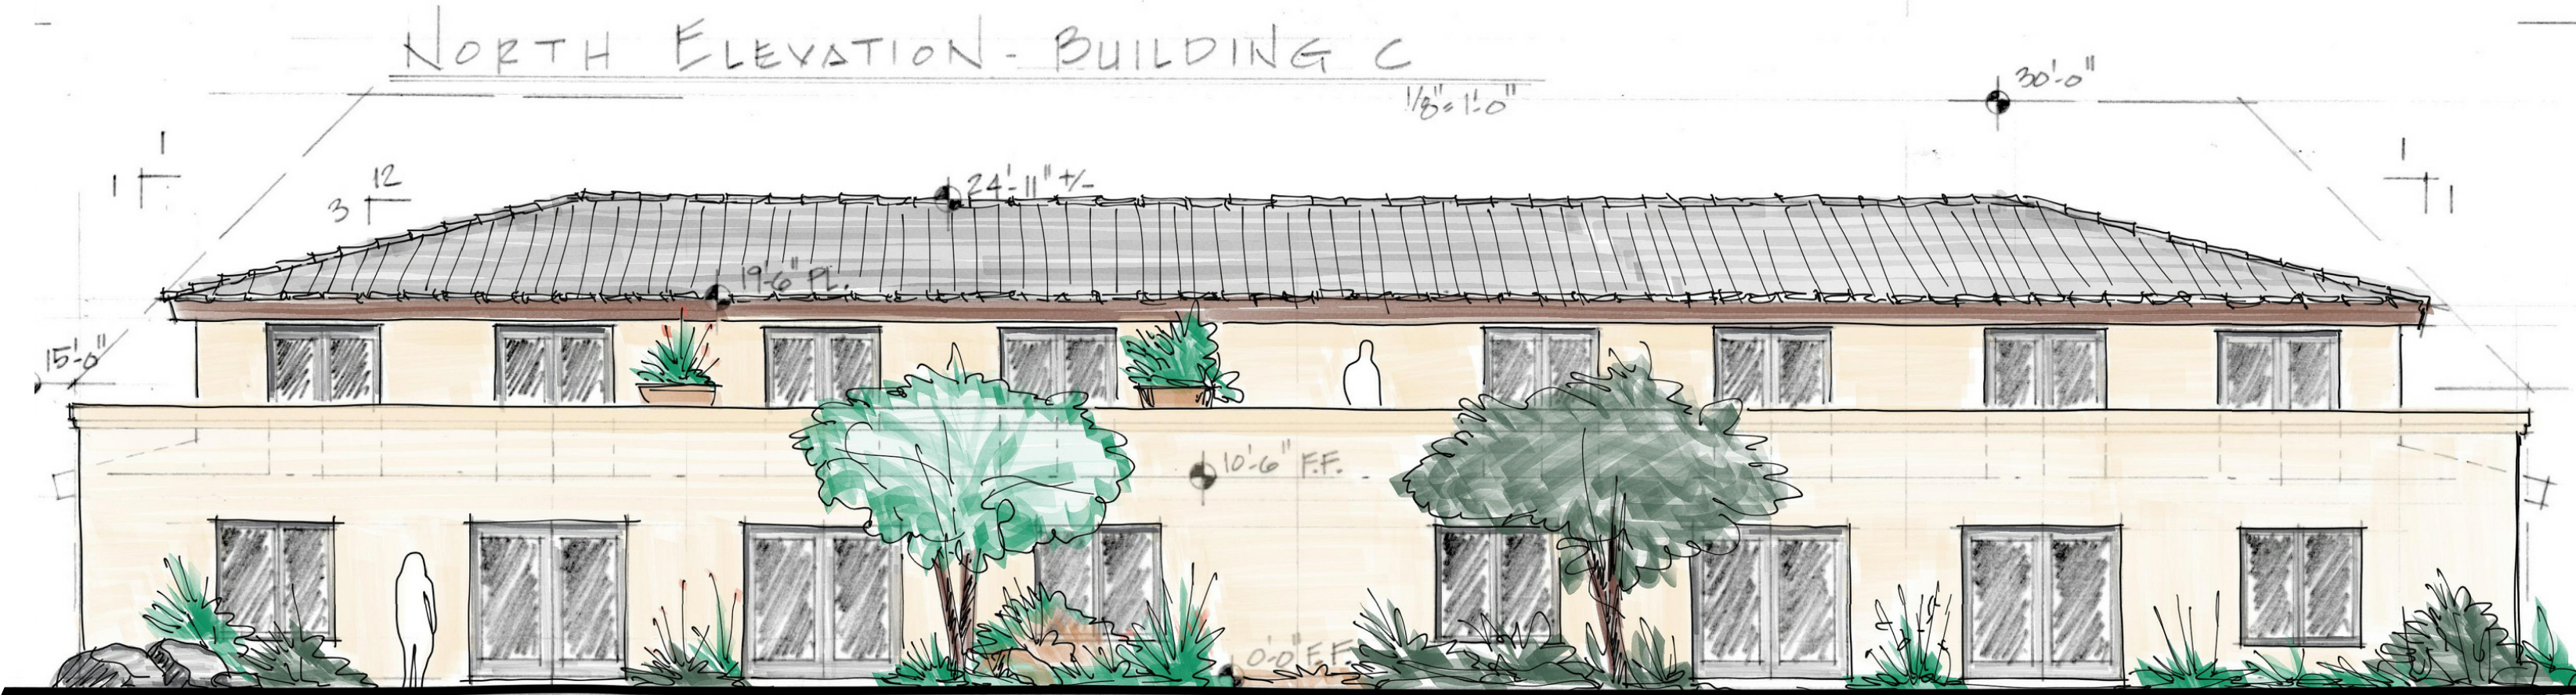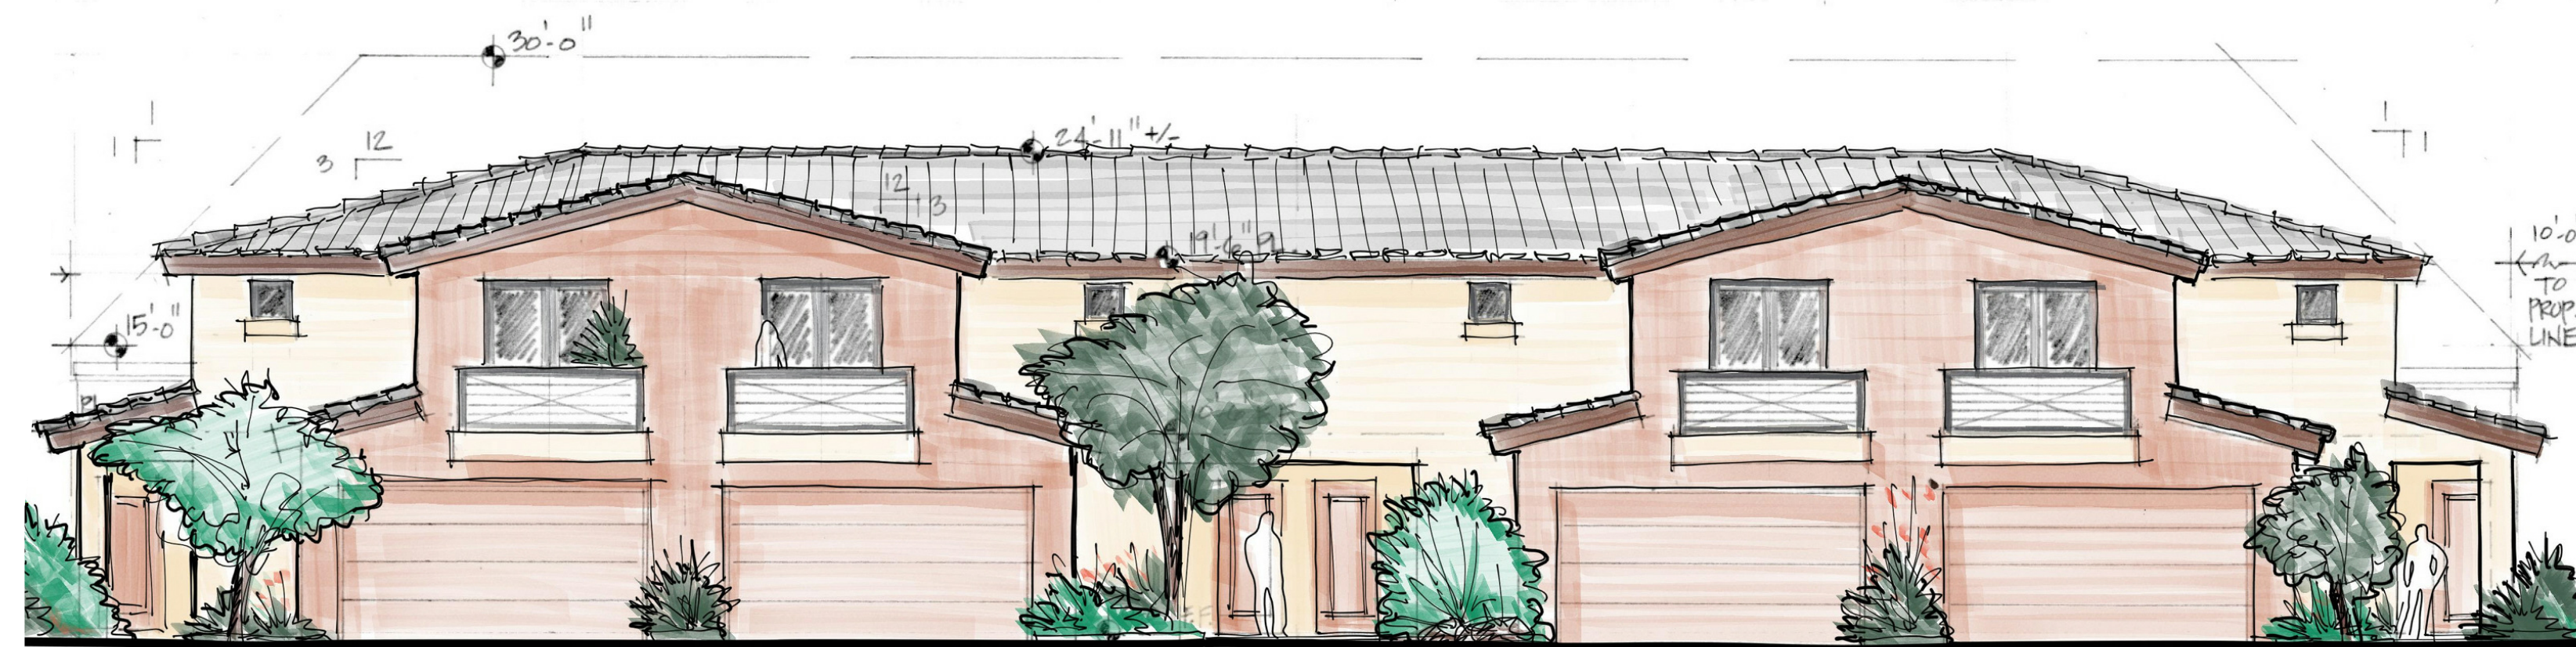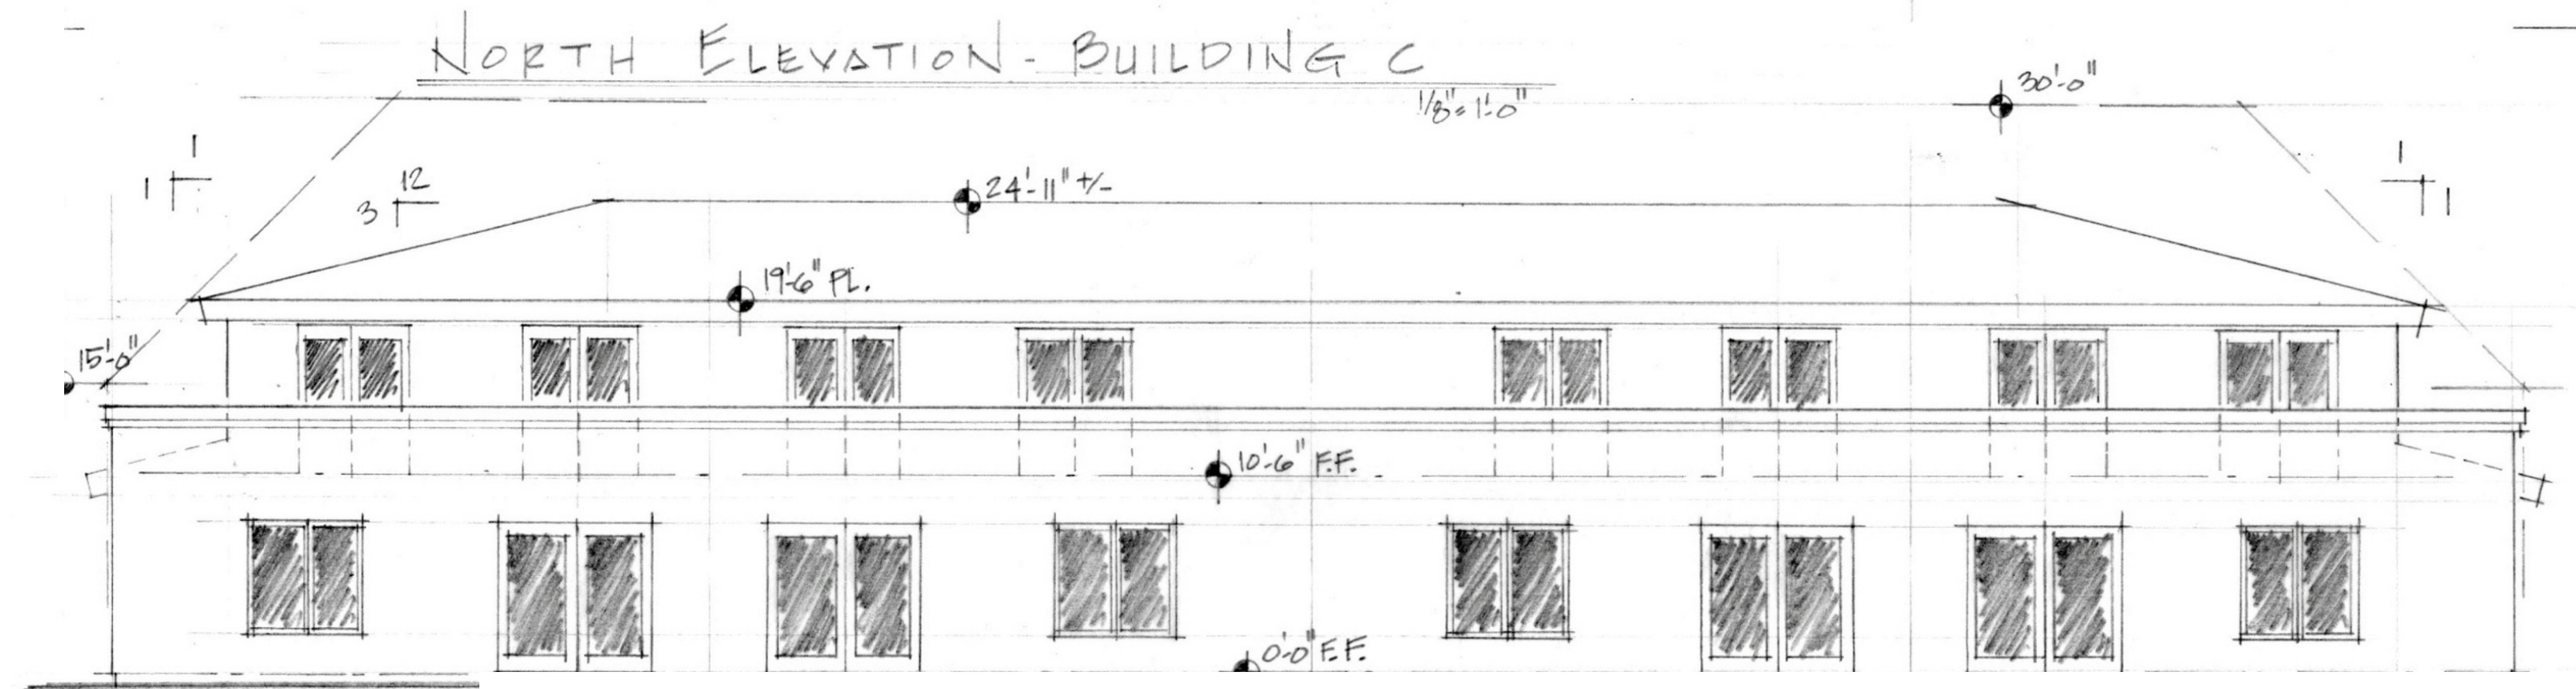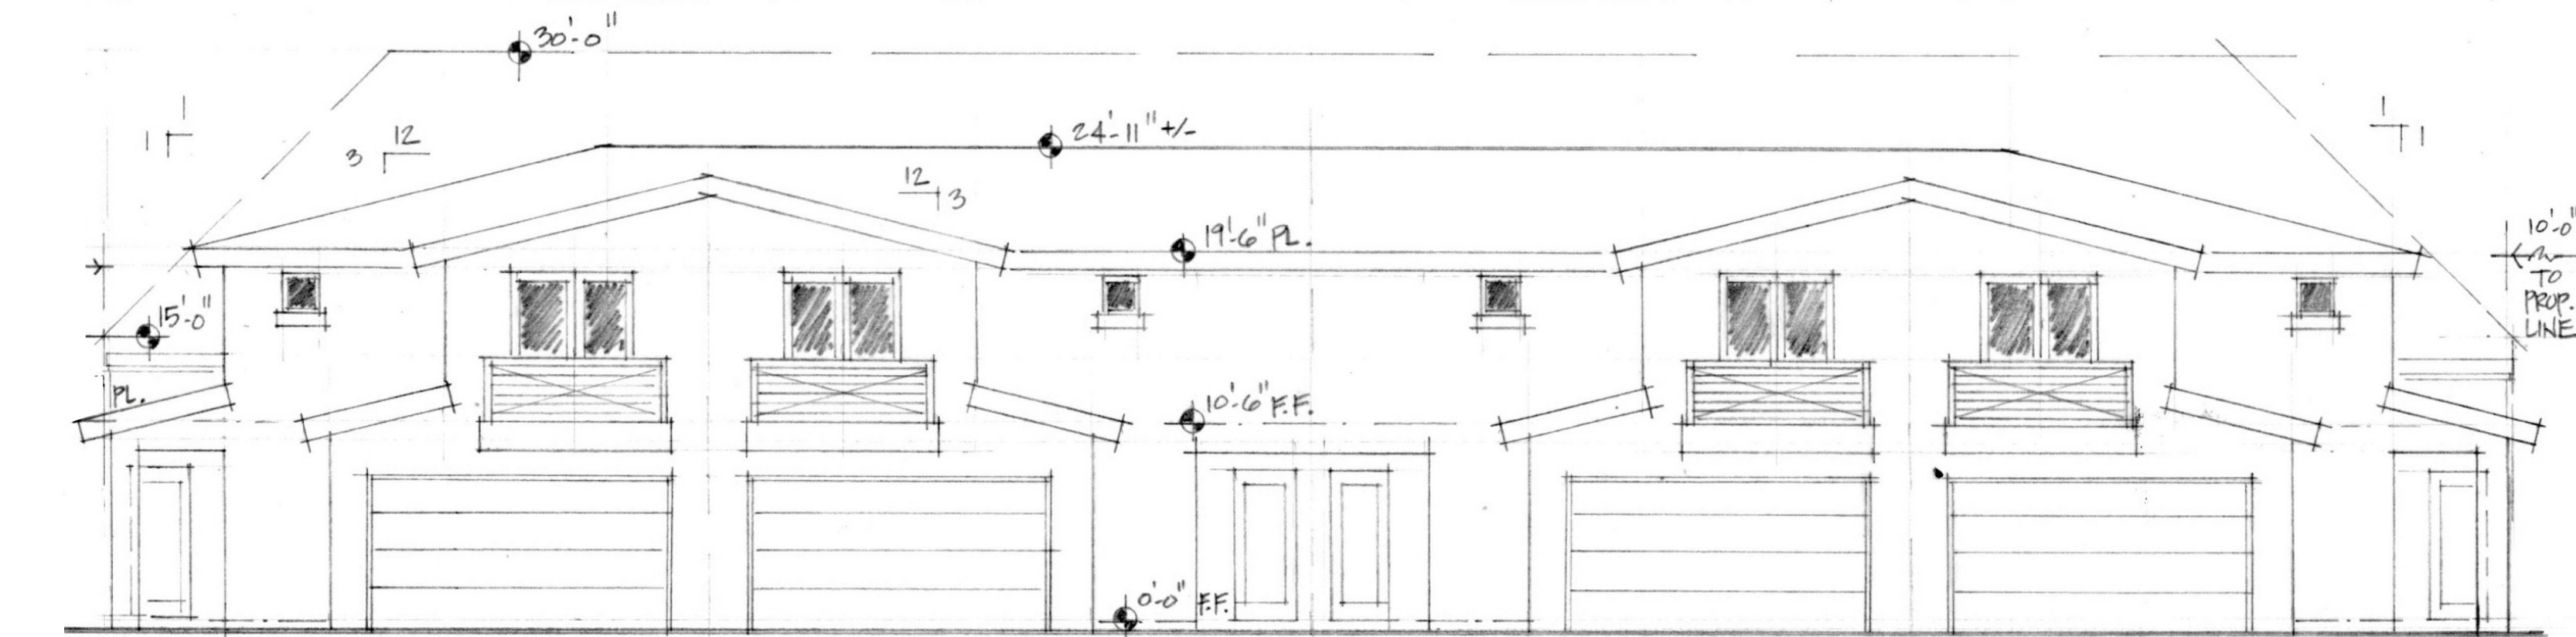

THE DOMAIN HOMES

CHAVEZ • AIA

EDWARD D. CHAVEZ  
AIA ARCHITECT  
602.332.9600

ARCHITECTURE • DEVELOPMENT • COMMERCIAL • RESIDENTIAL • INTERIOR DESIGN  
11250 NORTH TATUM BOULEVARD PHOENIX, ARIZONA  
602.493.9711 / 932.8600 FAX 936.6456 EMAIL: ECHAVEZ@ECHAVEZ.NET

SINCE 1972

| date | layout   |
|------|----------|
| date | revision |
|      |          |
|      |          |
|      |          |
|      |          |

JOB NUMBER

SHEET DESCRIPTION  
BUILDING EXTERIOR  
ELEVATIONS

DATE  
OCTOBER 3, 2017

