


HARLAND DR COVINGTON, GA

7/19/24

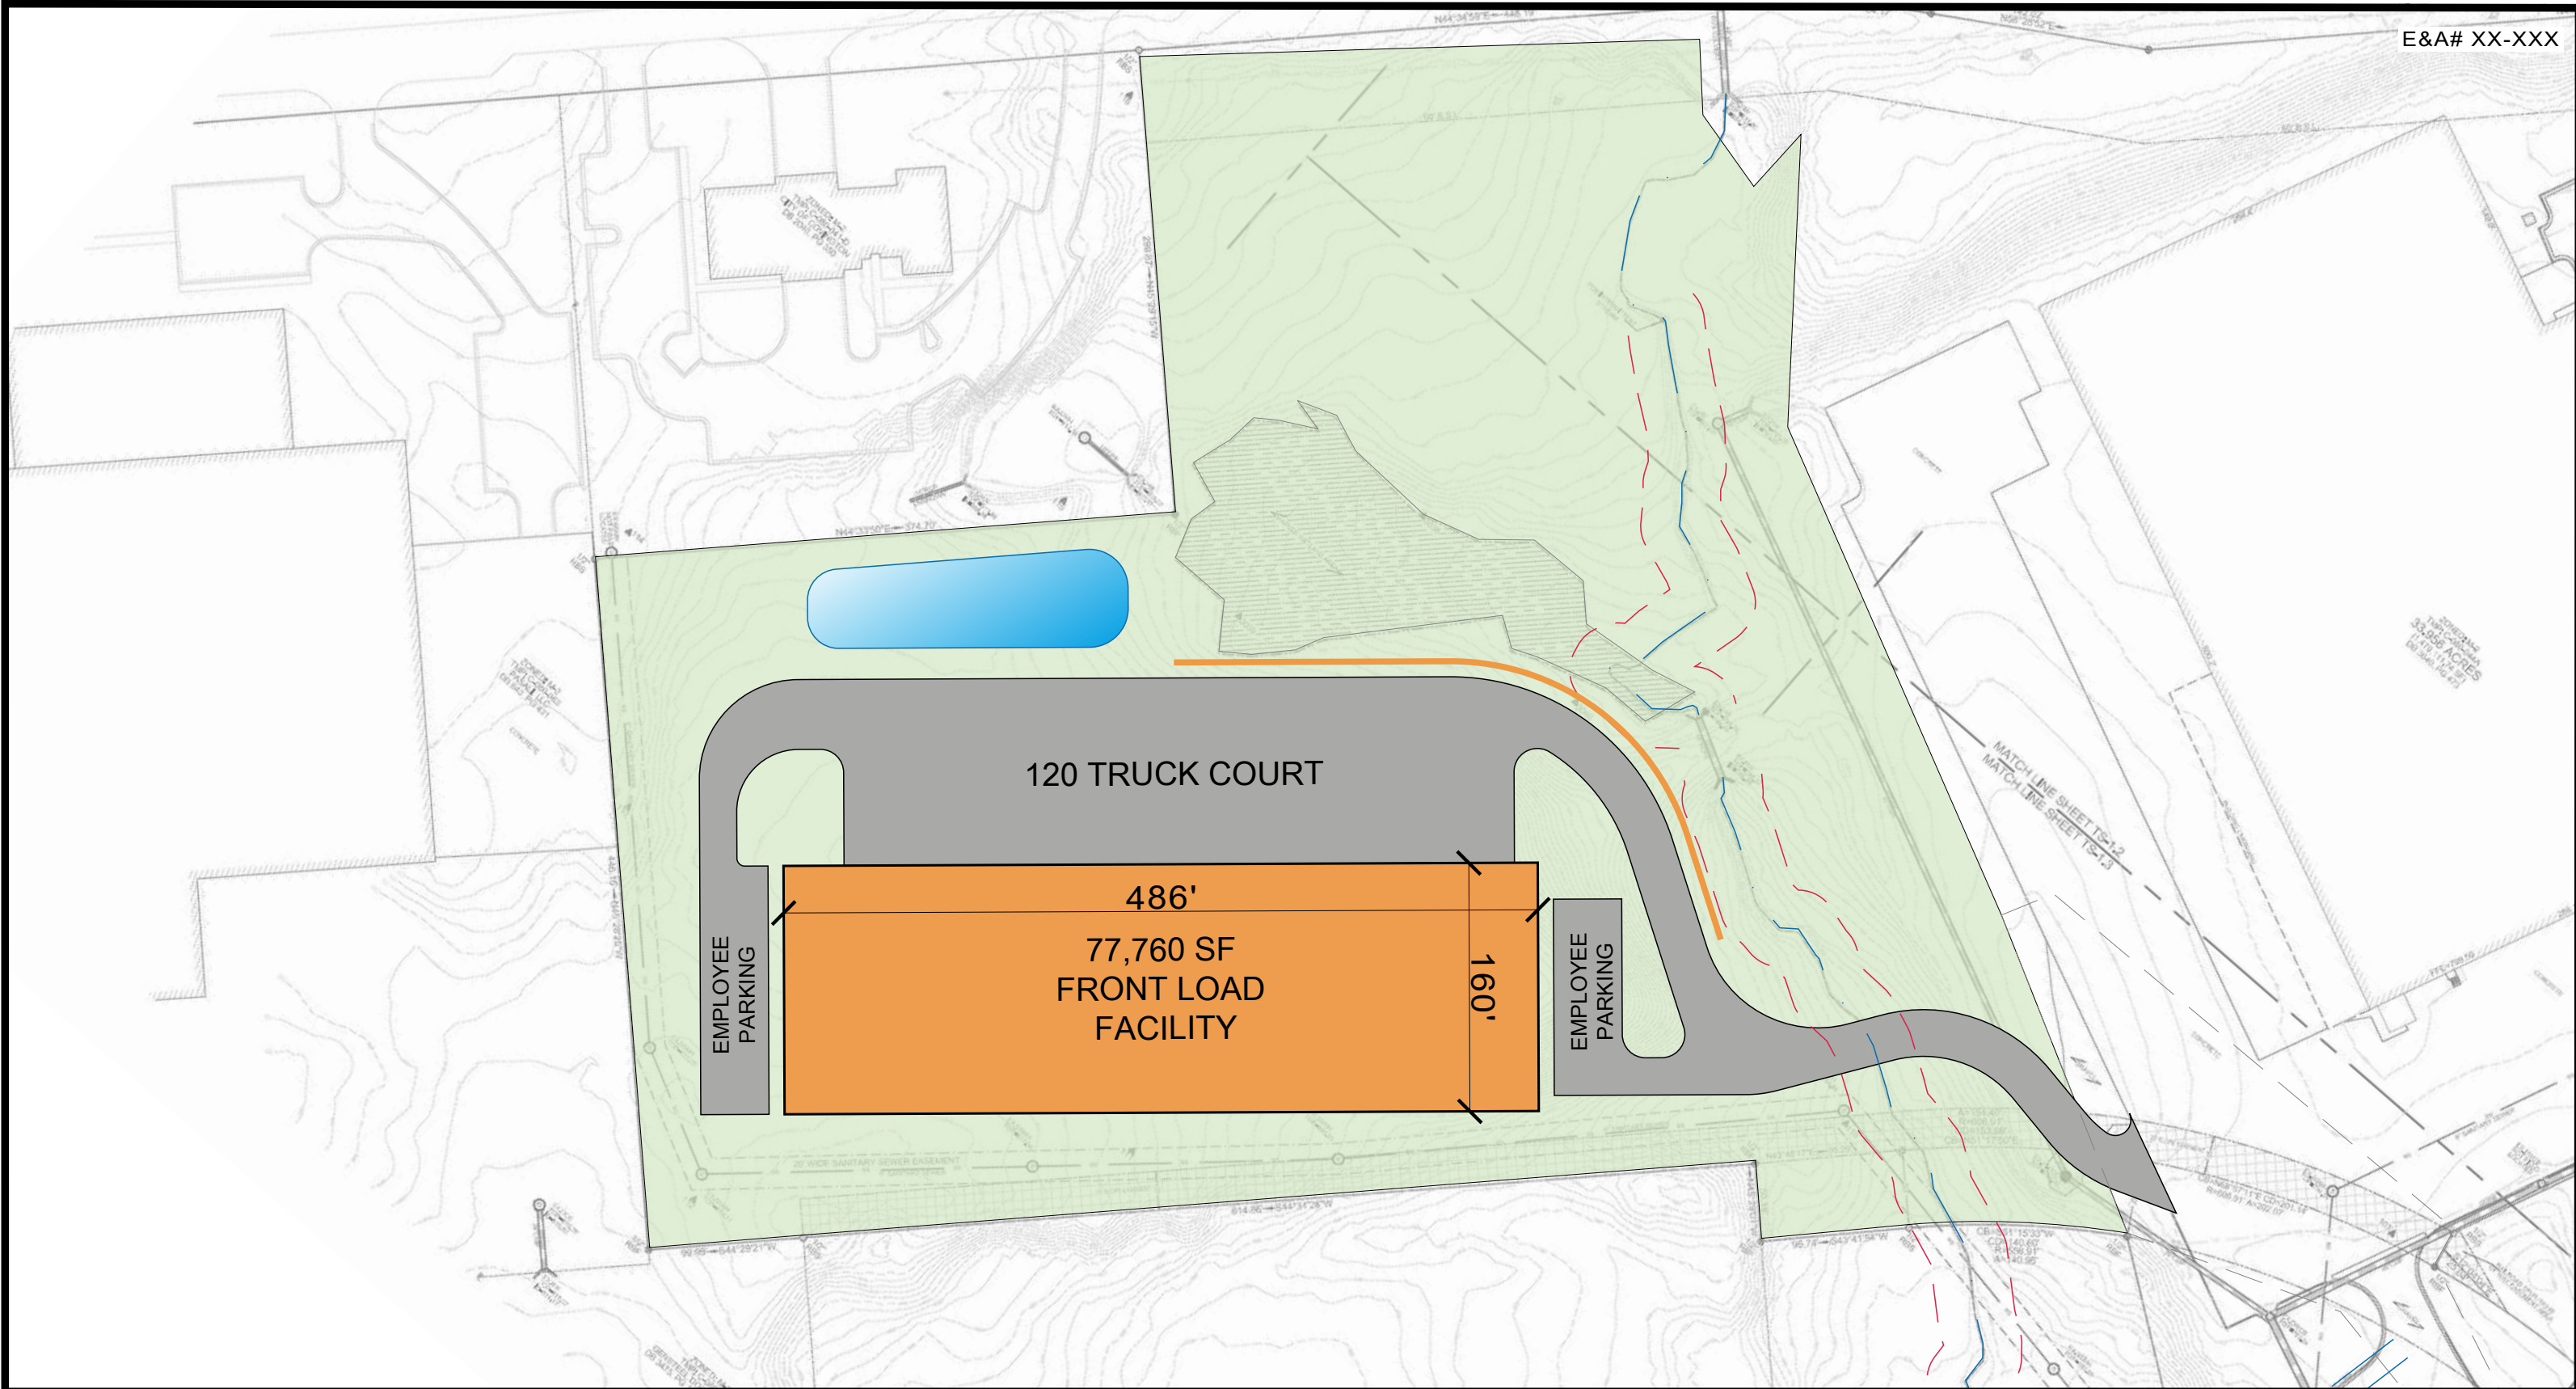

TEL 770.452.7849
2951 FLOWERS ROAD SOUTH, SUITE 119
ATLANTA, GEORGIA 30341
WWW.EBERLY.NET

▼
LAND PLANNING
▼
CIVIL ENGINEERING
▼
LANDSCAPE ARCHITECTURE

