


EXHIBIT "A"
FLOOR PLAN

DONNA CROSSING SHOPPING CENTER
(Shopping Center Name)

Rear
Entrance

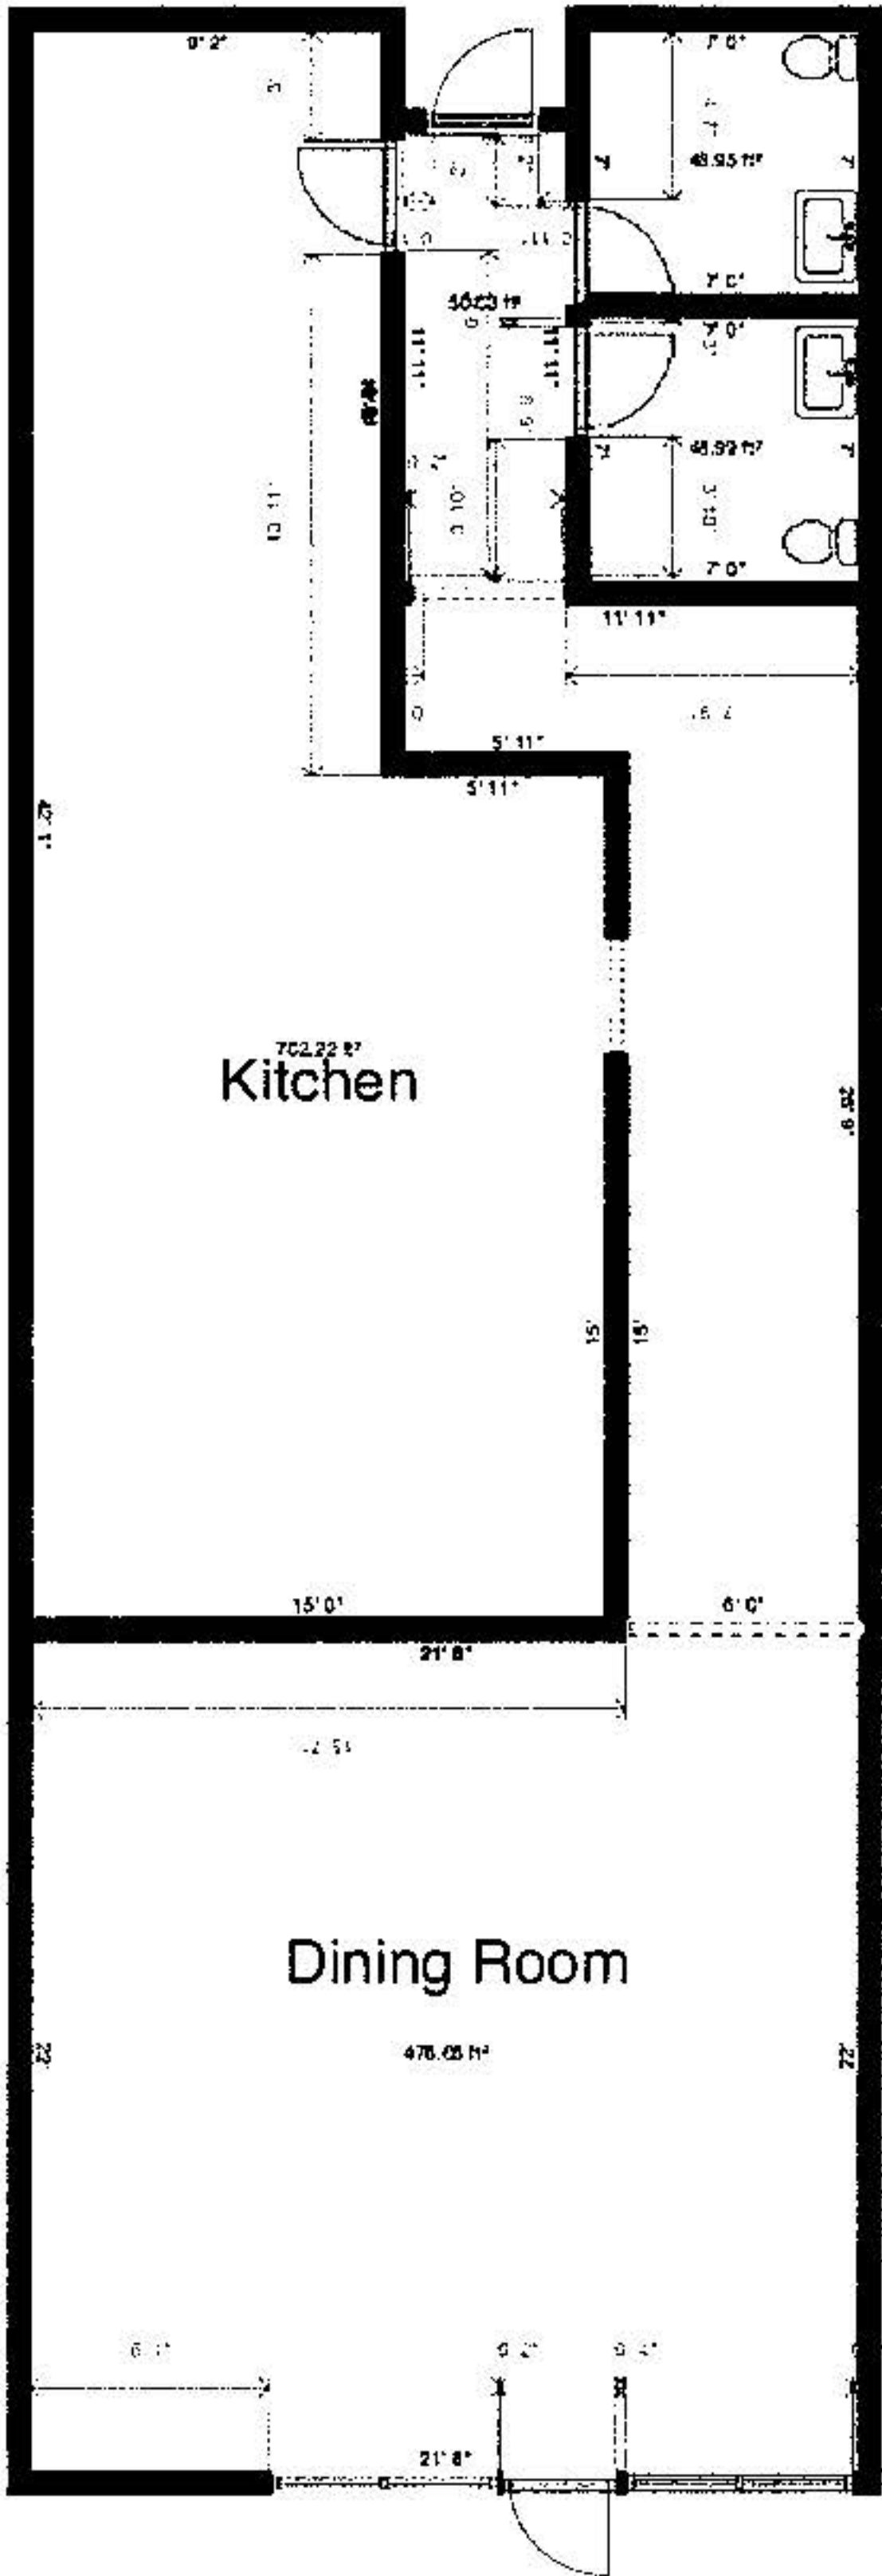

Front
Entrance