


ASHFORD PARK, ODESSA, TEXAS

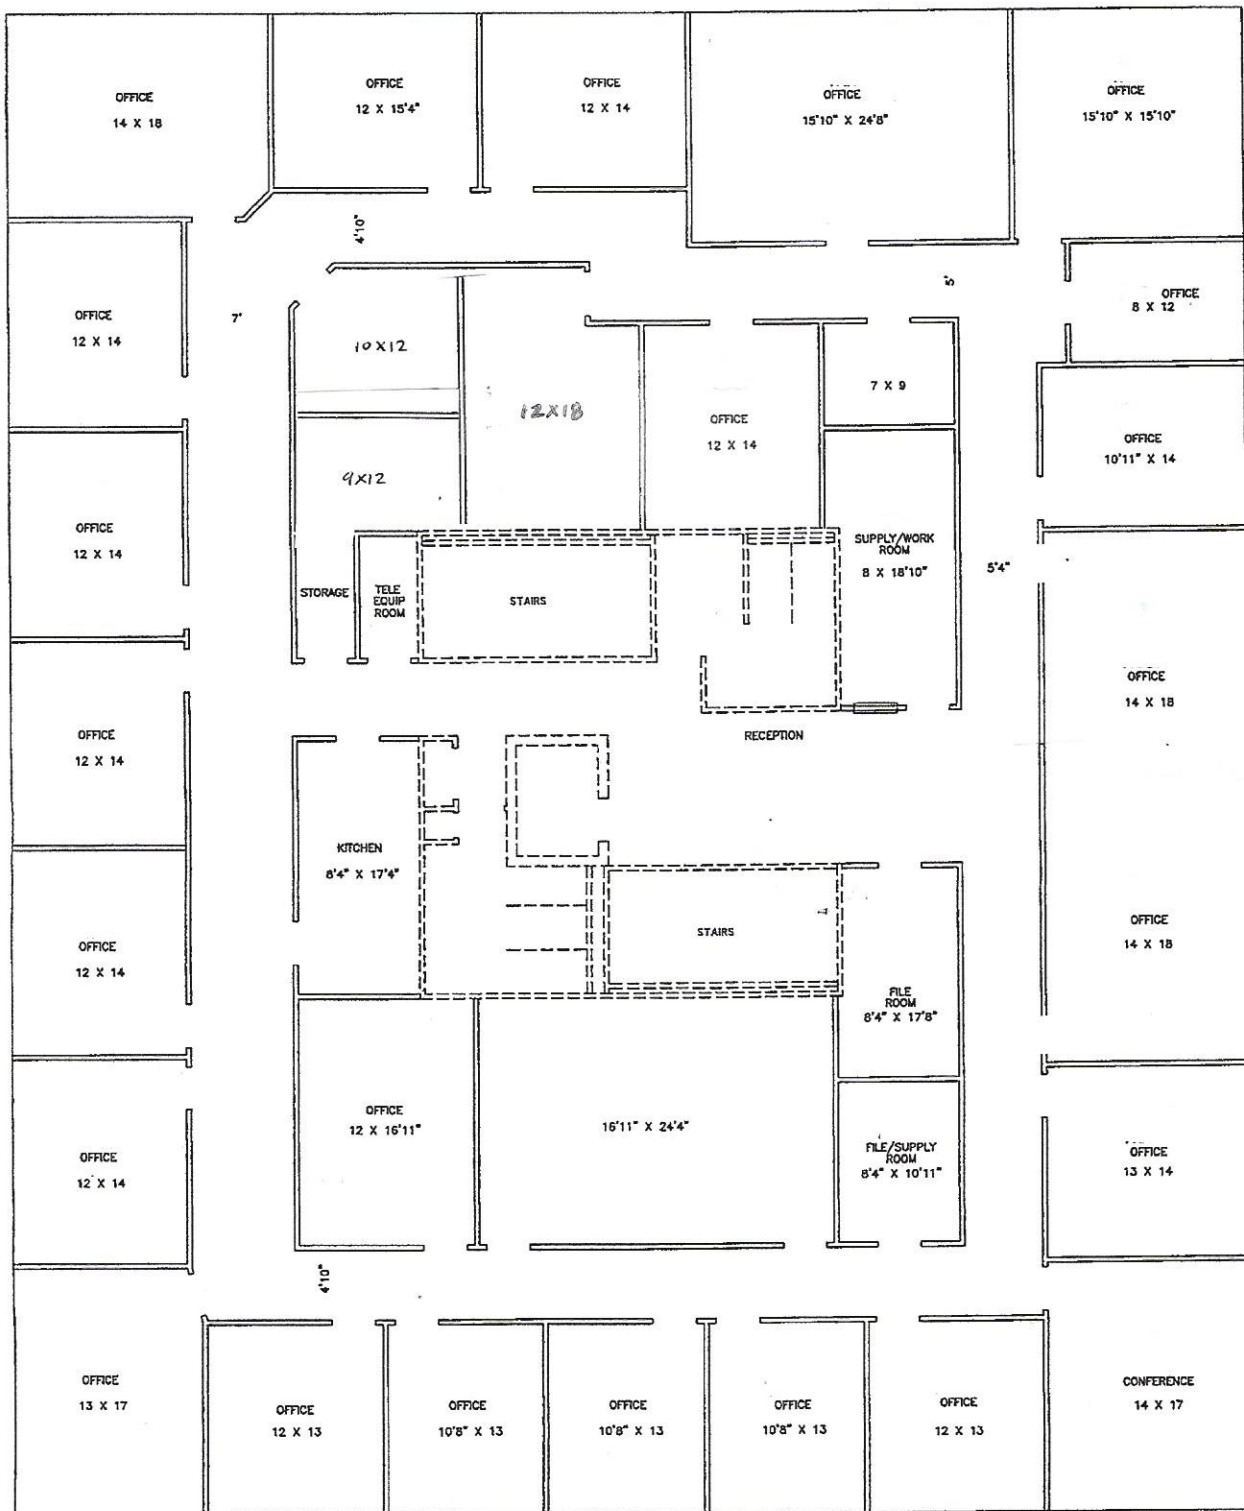

NOTE: All stud walls are 4" thickness.

Scale: 1/8" = 1'-0"