



Colliers

For Lease
+/- 7,800 SF Office /
Warehouse Building
& 4.6 Acre Yard

Scott Wells

Senior Vice President | Principal

License No. 01126196

+1 661 631 38122

scott.wells@colliers.com

22420 Gribben Court Bakersfield, CA

22420 Gribben Court is centrally located between Highway 99, Highway 119 and Interstate 5 near the Highway 43 & 7th Standard intersection. Subject property is at the middle point between Elk Hills, Kern River and Belridge Oil Fields.

Highlights

- Freestanding office/warehouse building
- 4.6 acre fully fenced yard
- New construction
- Frontage on Enos Lane
- Three (3) 12'x14 ground level roll-up doors
- 1,800 sf of canopy space
- Clear Height: 24'-26'
- Zoned: Natural Resource (NR), County of Kern

10000 Stockdale Hwy, Suite 102
Bakersfield, CA 93311

P: +1 661 631 3800

F: +1 661 631 3829

colliers.com/bakersfield

For Lease

Available

Total Size: 7,800 sf
Office Size: 3,600 sf (two-story)
Warehouse Size: 4,200 sf
Parcel Size: 4.64 Acres
Canopy Size*: 1,800 sf

*Not included in total building sf.

Lease Rate

\$15,500.00/Mo. Industrial Gross

Utilities

Water: Enos Lane Water District
Sewer: Septic
Gas: PG&E
Electric: PG&E - 240/480 Volt, 800 Amps, 3 Phase

Site Aerial



Scott Wells


Senior Vice President | Principal
License No. 01126196
+1 661 631 3822
scott.wells@colliers.com

Colliers

10000 Stockdale Hwy, Suite 102
Bakersfield, CA 93311
P: +1 661 631 3800
F: +1 661 631 3829


This document has been prepared by Colliers International for advertising and general information only. Colliers International makes no guarantees, representations or warranties of any kind, expressed or implied, regarding the information including, but not limited to, warranties of content, accuracy and reliability. Any interested party should undertake their own inquiries as to the accuracy of the information. Colliers International excludes unequivocally all inferred or implied terms, conditions and warranties arising out of this document and excludes all liability for loss and damages arising there from. This publication is the copyrighted property of Colliers International and/or its licensors(s). ©2026. All rights reserved.

First Floor Floor Plan

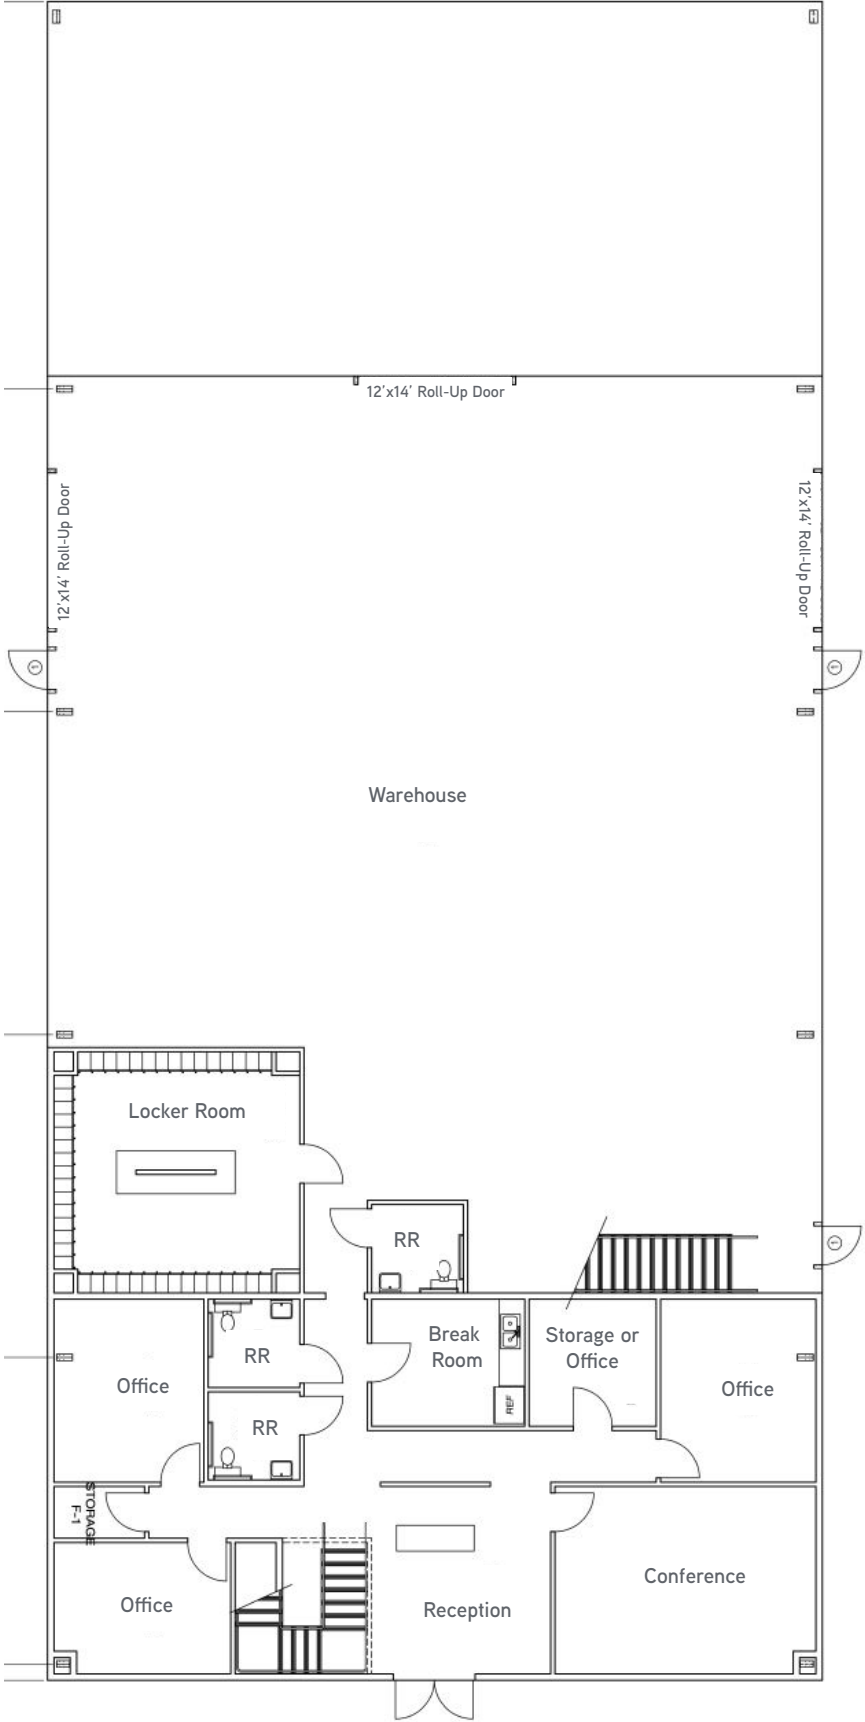

Floor Plan not to Scale

Second Floor Floor Plan

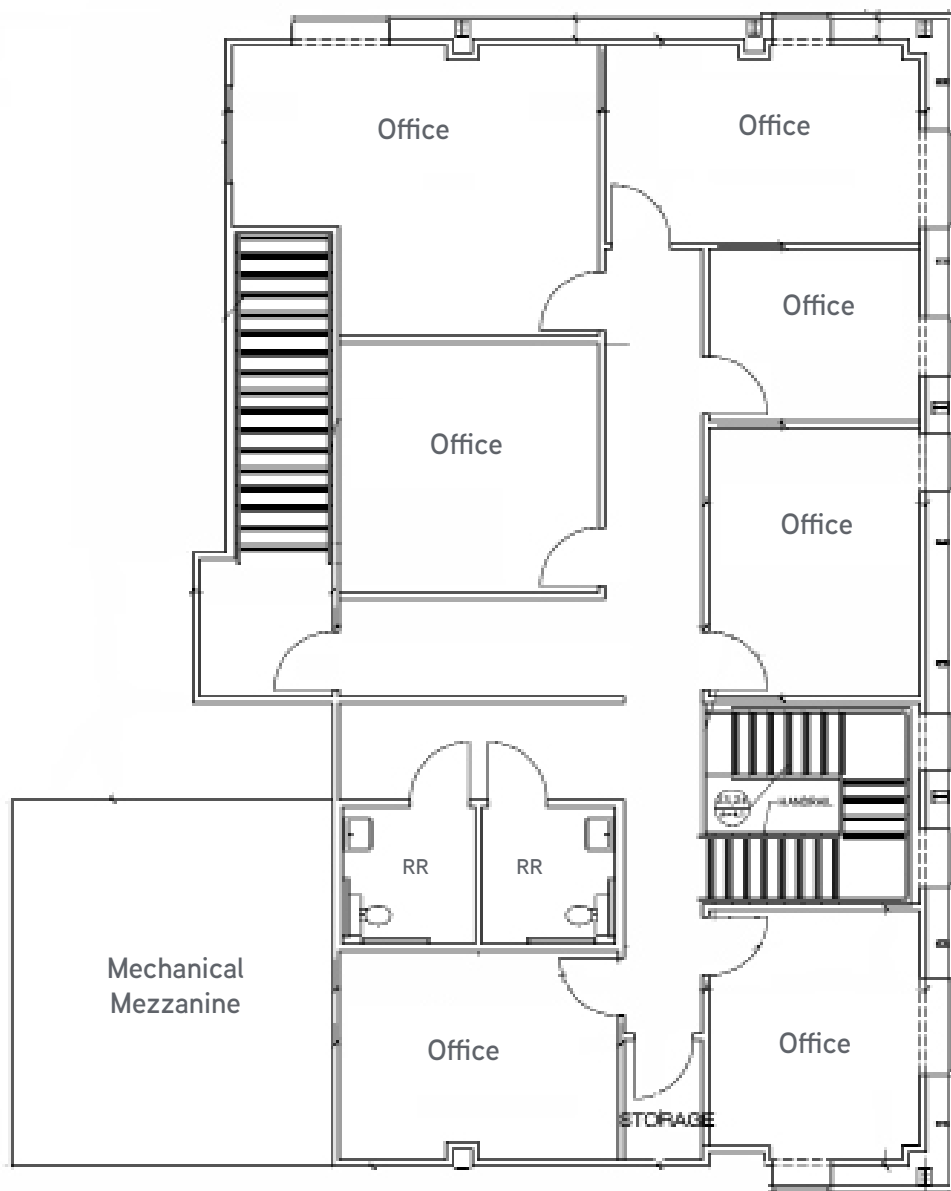

Floor Plan not to Scale

Interior Photos



Aerial

