



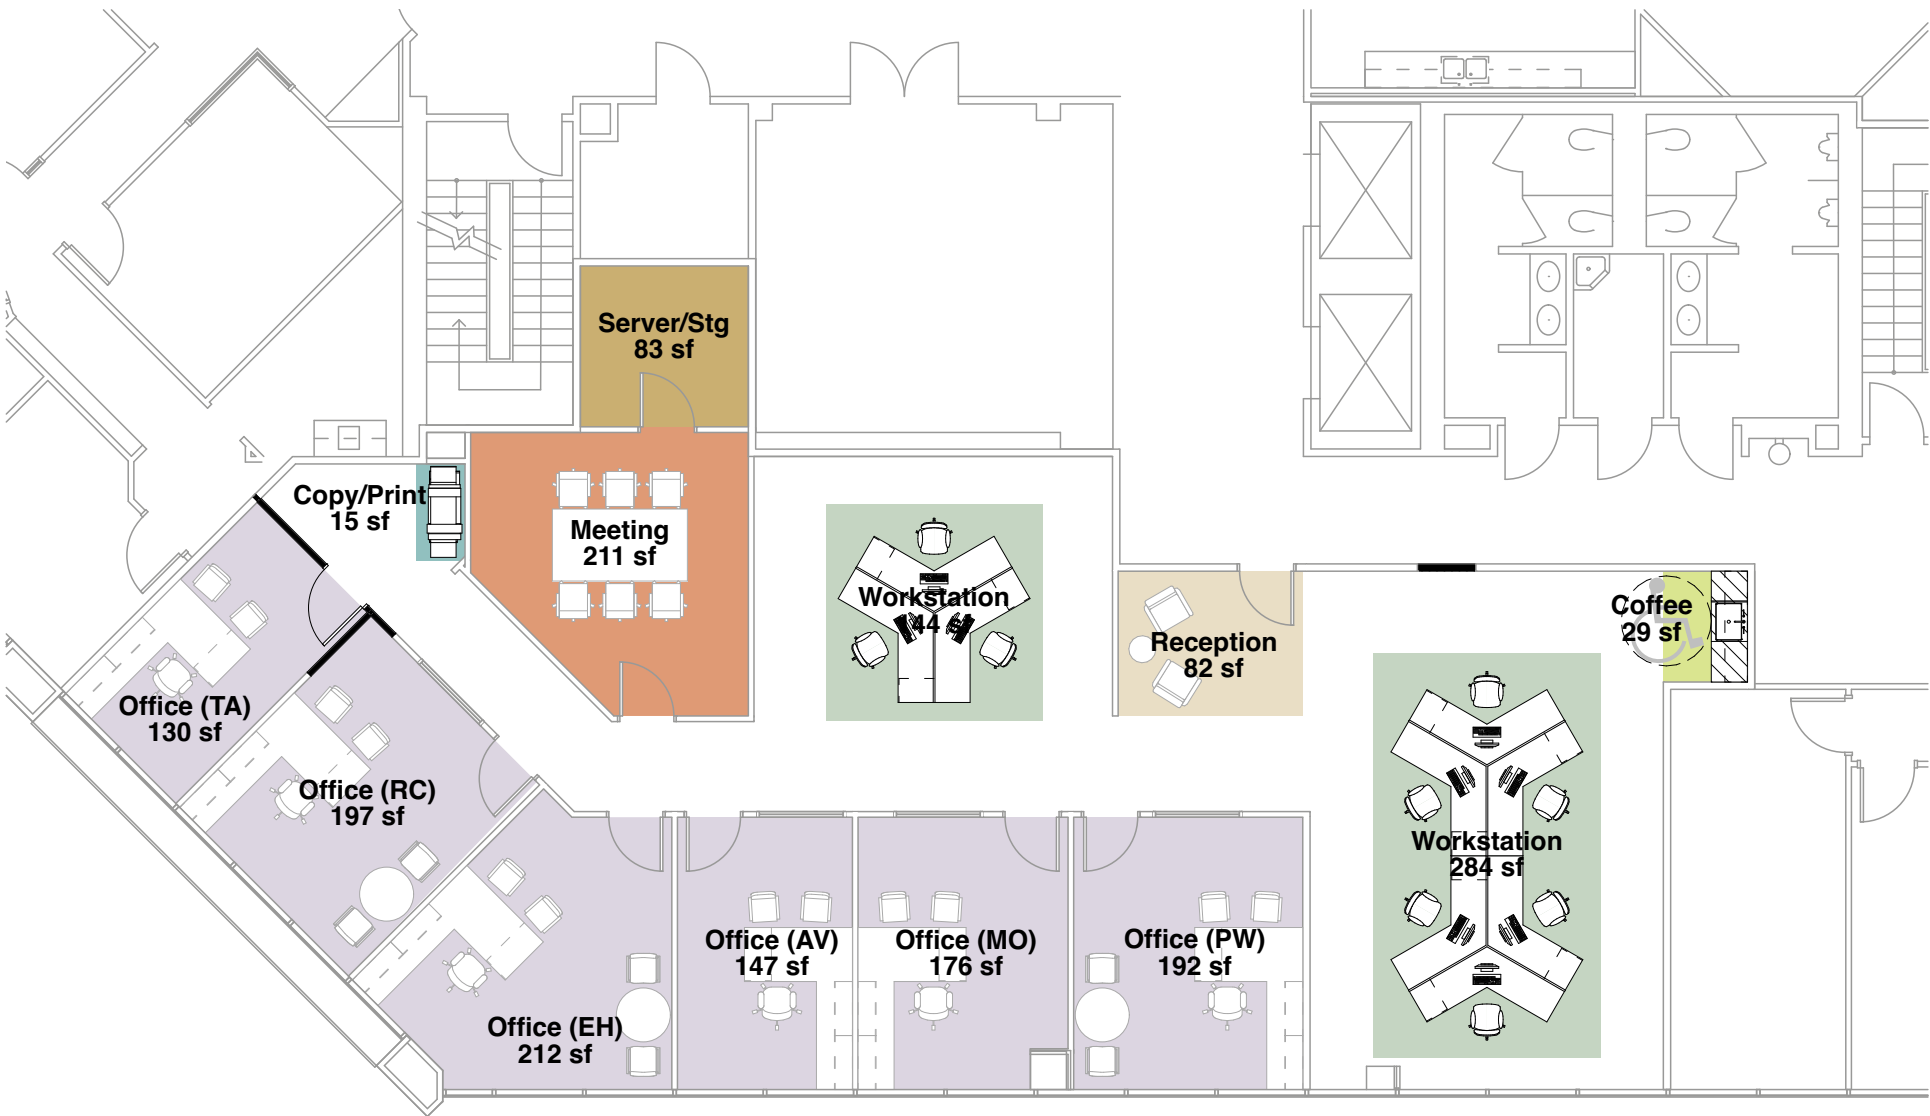

ROOM LEGEND


	Reception
	Office
	Workstation
	Meeting
	Collaboration
	Breakroom
	Copy/Print
	Phone/Wellness
	Server
	Storage
	Restroom
	Corridor
	Other

KEY PLAN

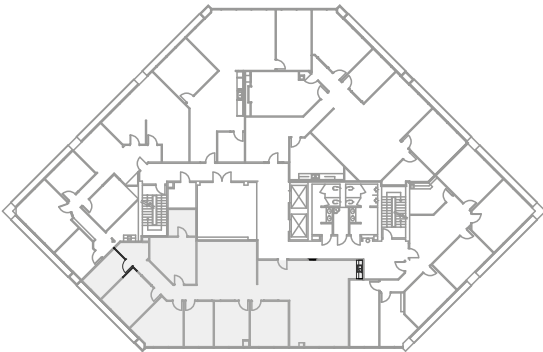

DRAWING LEGEND

	Existing Walls
	New Walls
	Walls to Deck

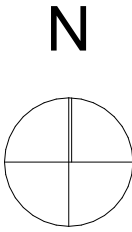


1 3,376 RSF
SCALE: 3/32" = 1'-0"

Inventure

Atlantic Energy
Test Fit Plan
2170 Buckthorne Suite 375 The Woodlands TX
77380


Date: 5/3/23
Project Number: 22.200.08

TF

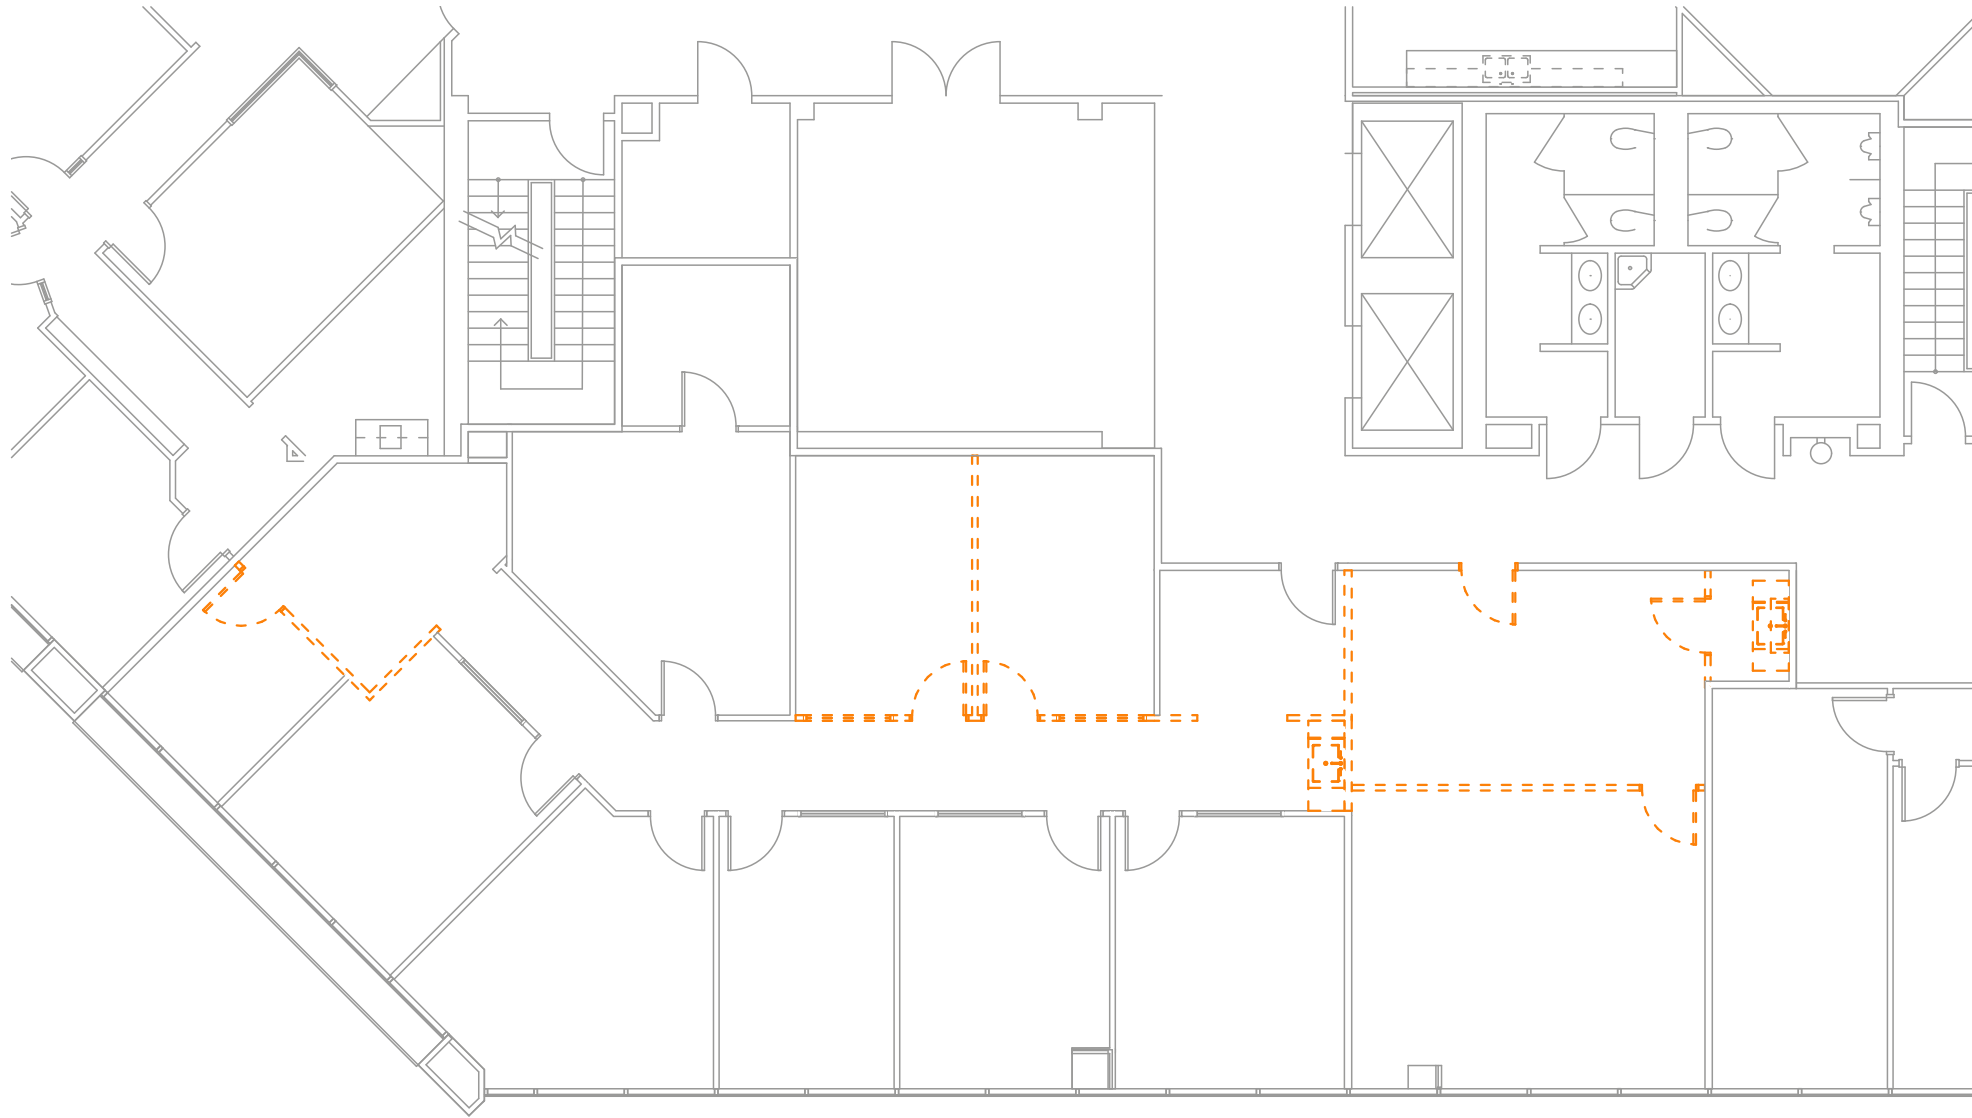


DRAWING LEGEND

- Existing Walls
- Demolition

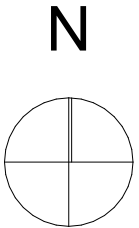

1 Demolition Plan
SCALE: 3/32" = 1'-0"

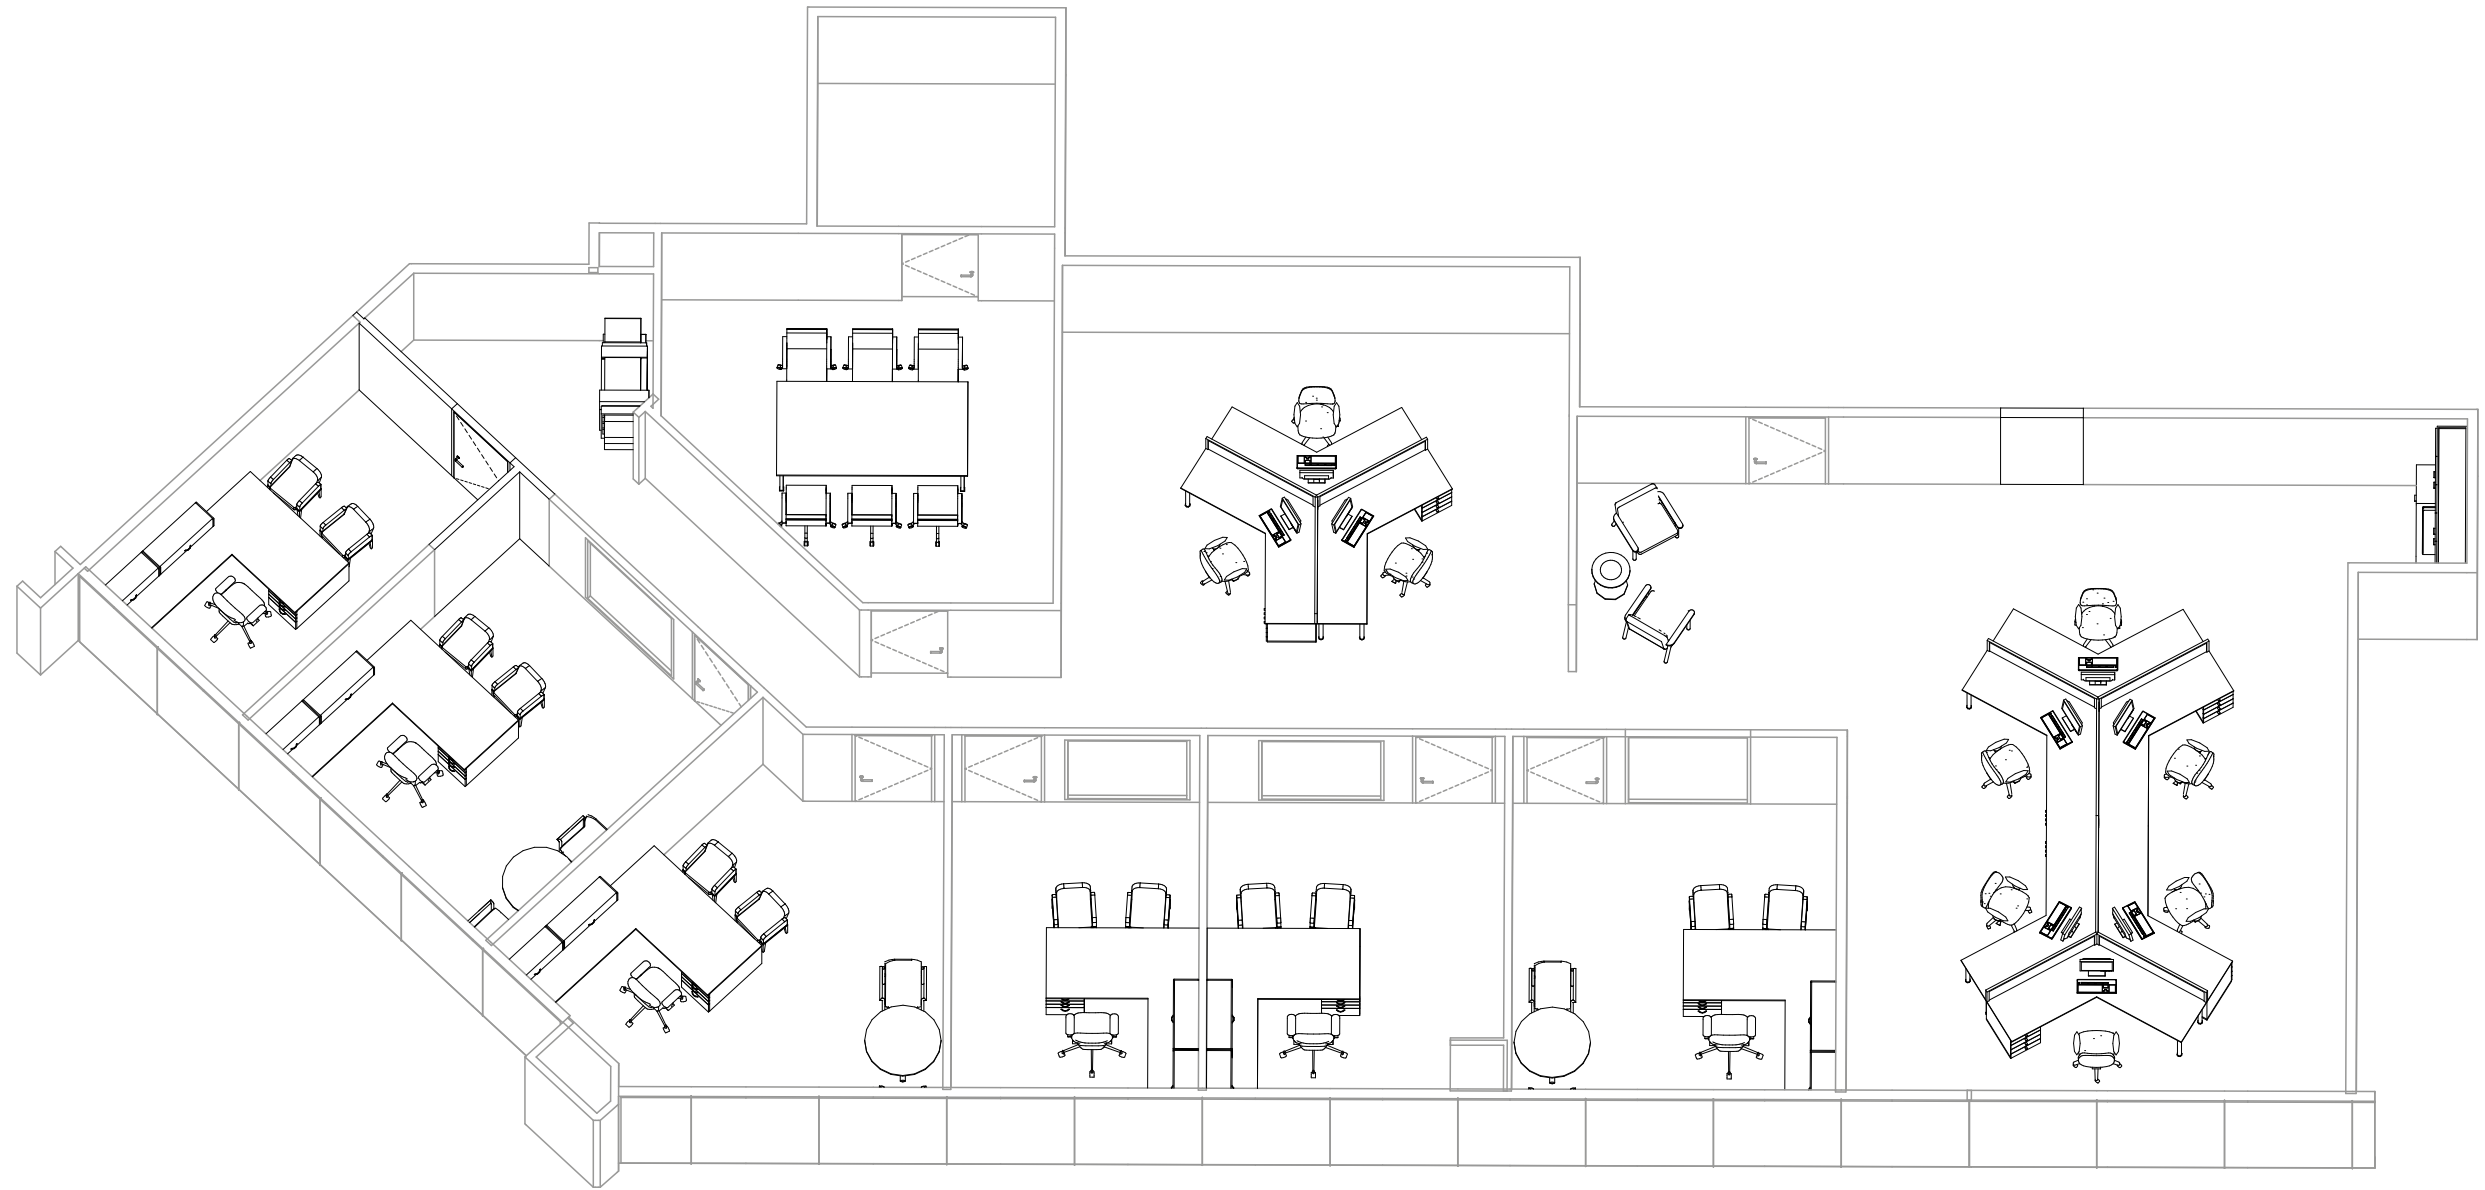

1

3D View

SCALE: 1/8" = 1'-0"

Inventure

Atlantic Energy

3D Views

2170 Buckthorne Suite 375 The Woodlands TX
77380

Date: 5/3/23

Project Number: 22.200.08

TF