


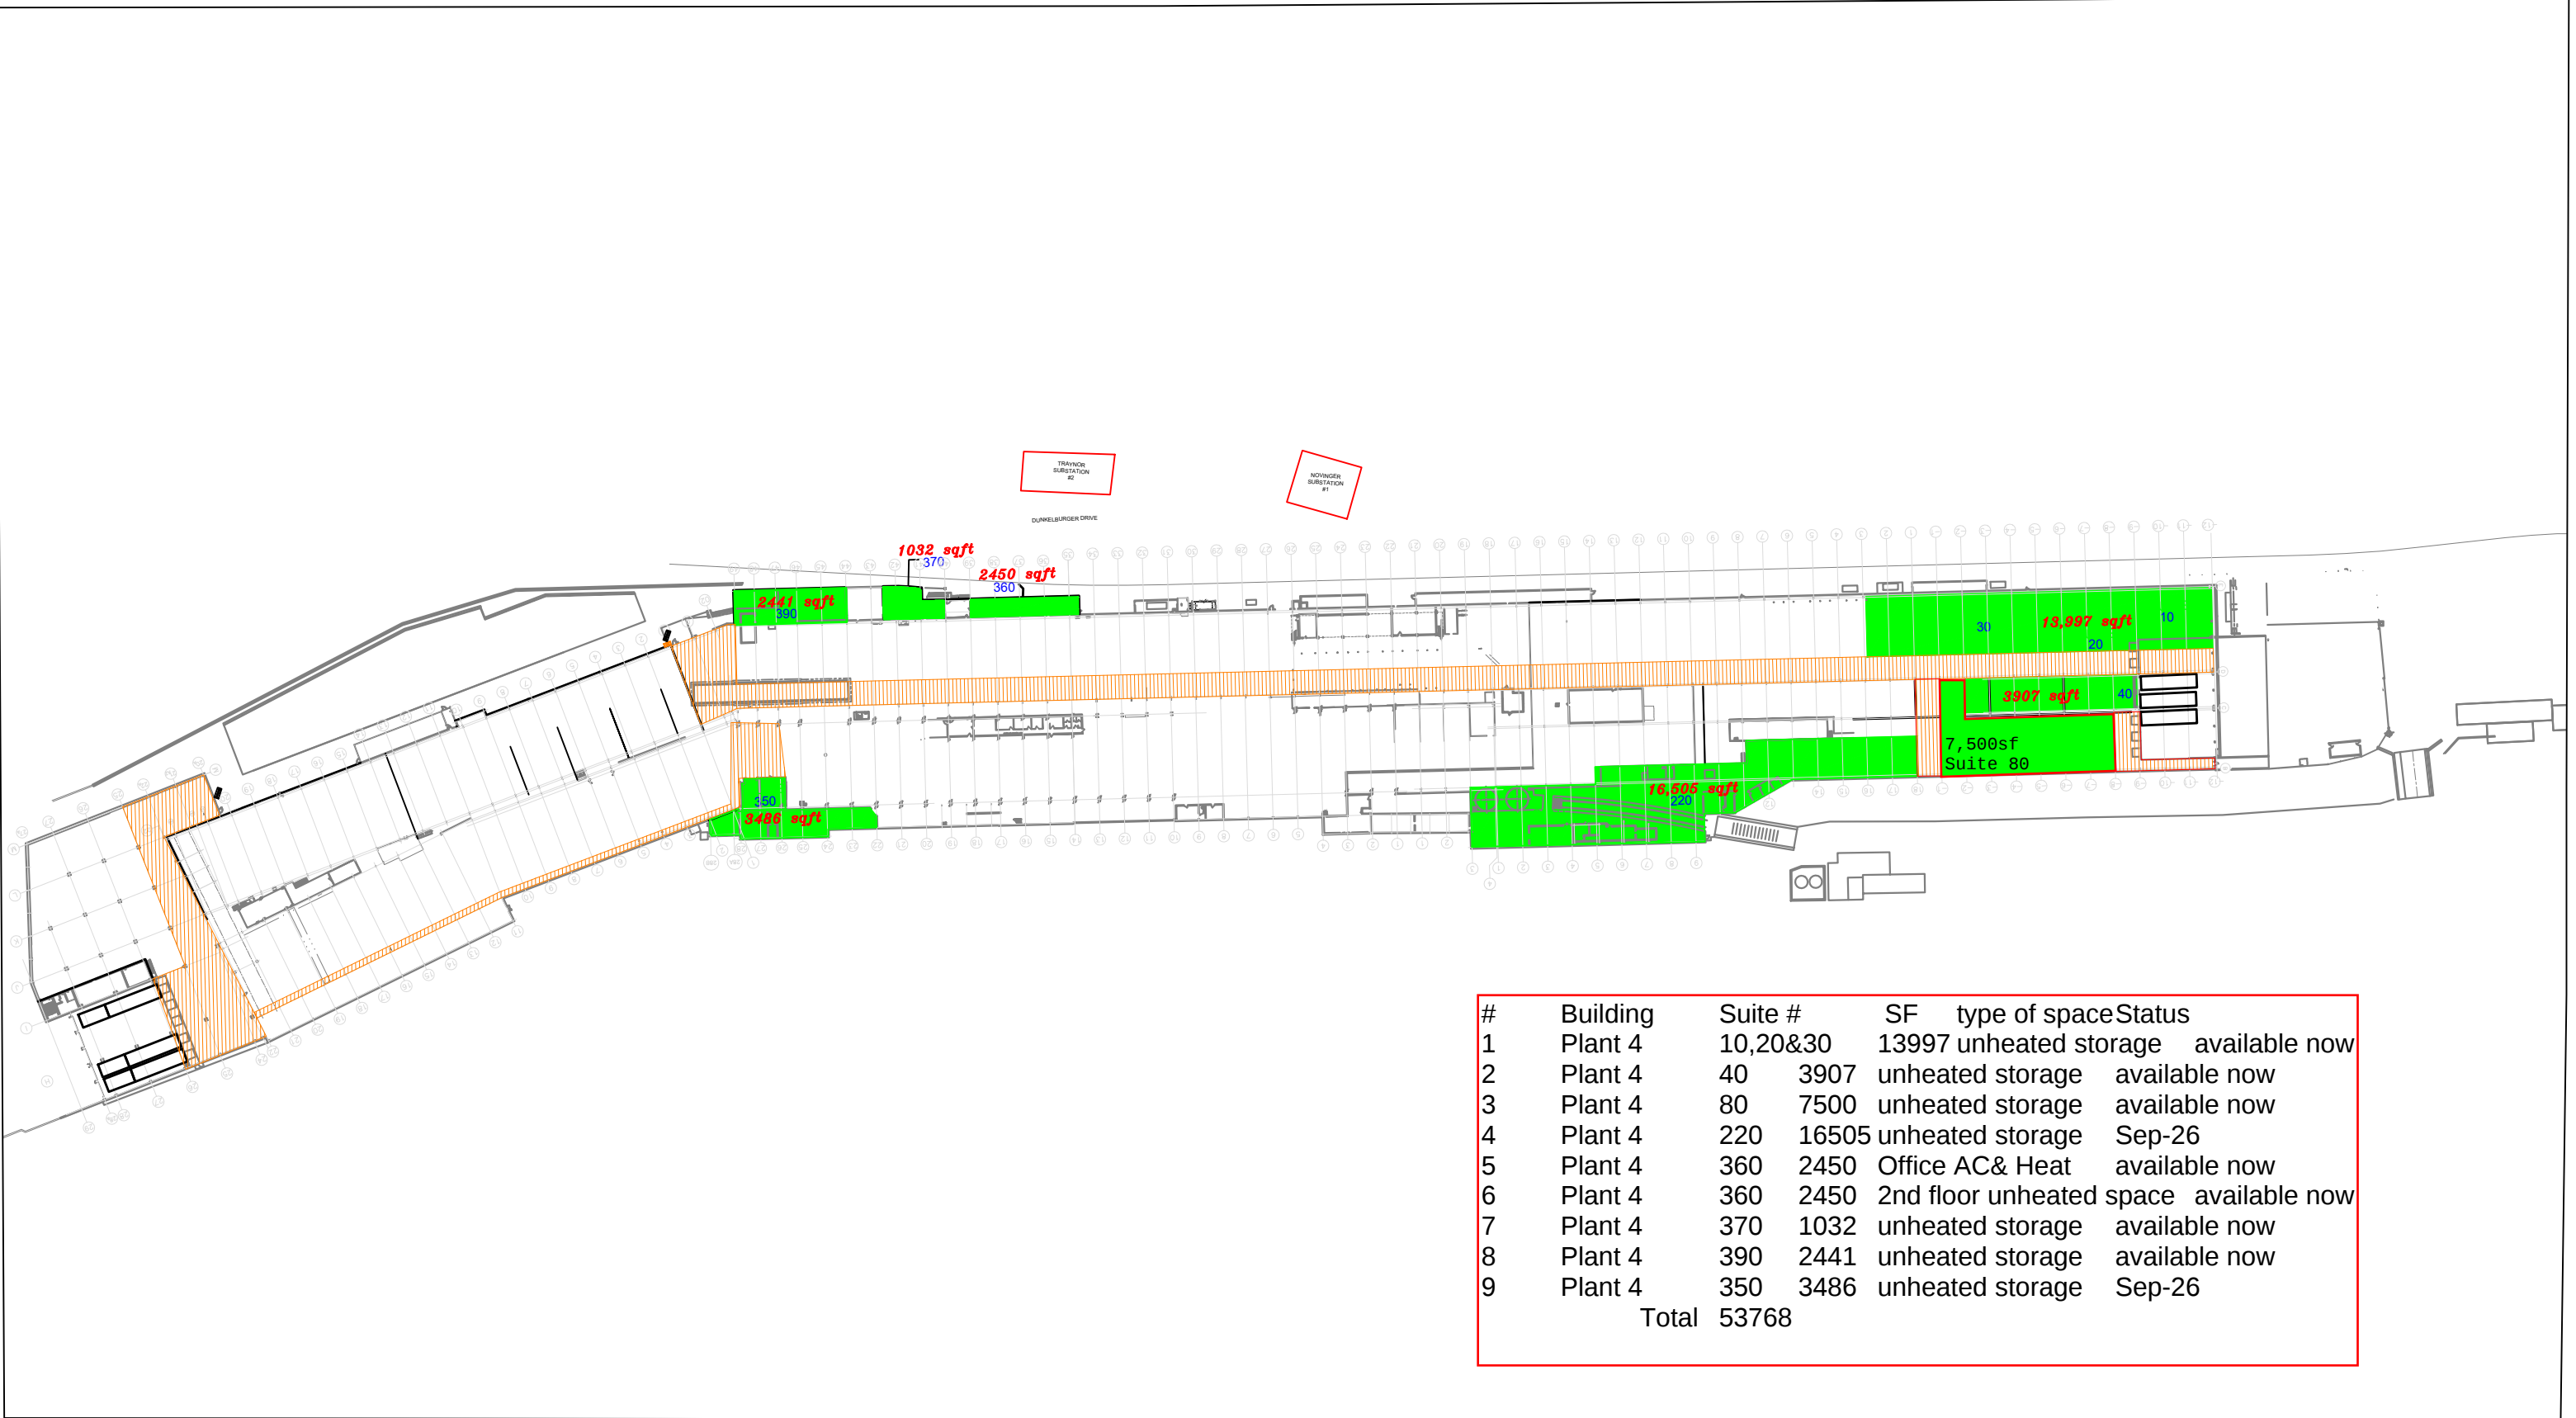

TITAN PARK VACANCY MAP

No.	Description	Date

2000 AXEMANN RD.
~PLANT 4~

Project number

Date26 June, 2026

Drawn byBLB

Checked byJJL

Scale