


THIS DRAWING AND THE
PROPERTY OF THE
REGISTERED ARCHITECT
OR ENGINEER AND
SHALL NOT BE REPRODUCED
OR USED WITHOUT
THEIR PERMISSION.
DATE: 8/28/13
INTEC Group, Inc.



INTEC Group, Inc.
1920 ABBOTT STREET
SUITE 303
CHARLOTTE, NC 28203
P: 704-372-7910
www.intecgroup.net

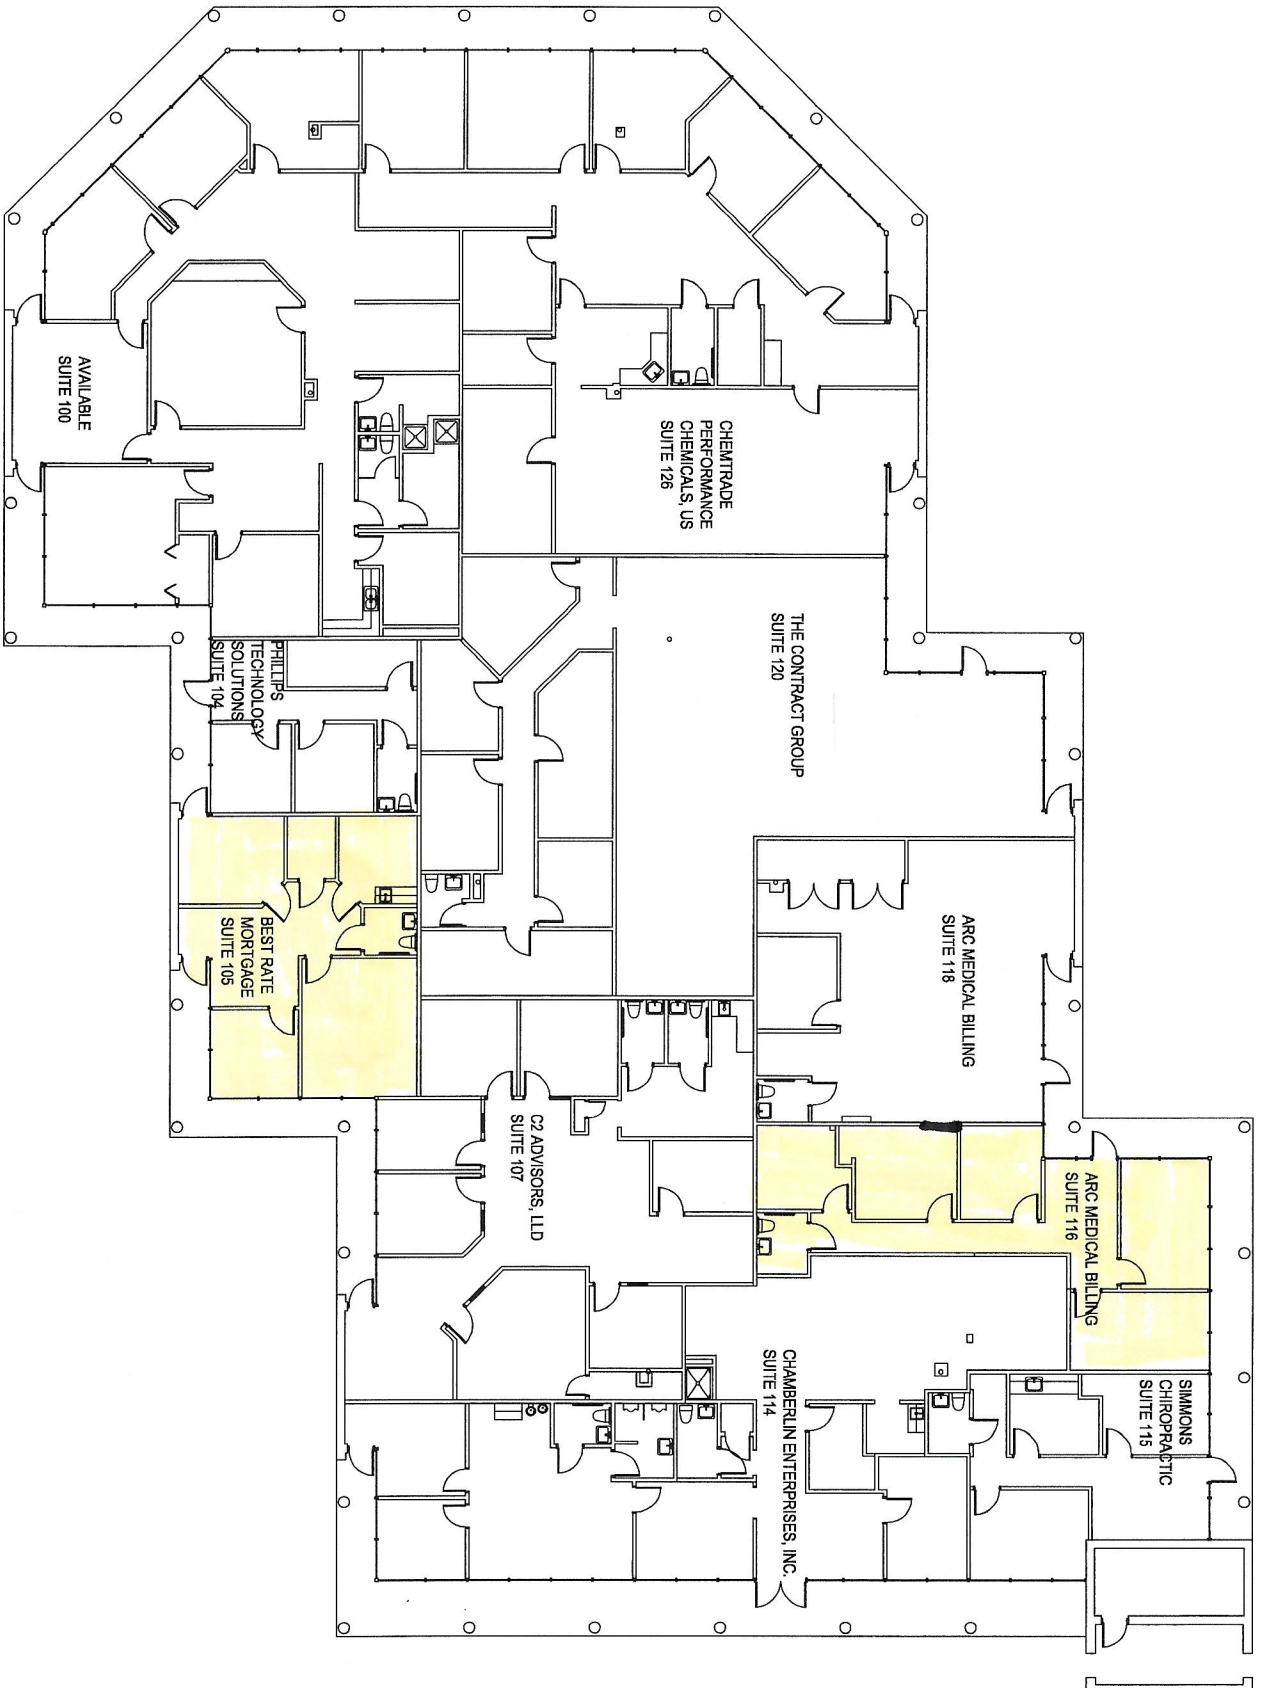

Highland Business Park

814 Tryon Road, Charlotte, NC

Building 814

DATE: 08.28.13

DRAWN BY: RCT

JOB NUMBER: 604-00

SK-1

Scale: NTS