
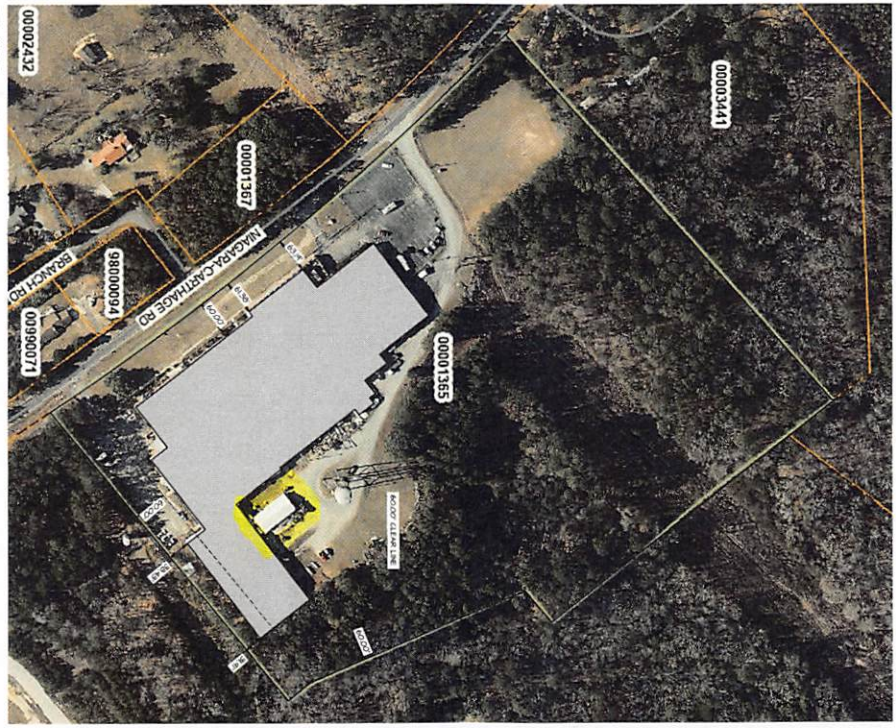


MAP - N.T.S.

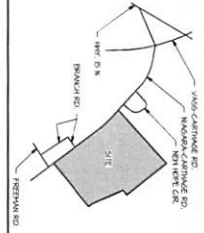

1 GIS Layout
1" = 50'

<p>DATE: 04/23/25 SCALE: AS SHOWN DRAWN BY: JST/TOI CHECKED BY: GIS</p>	<p>RELEASED for CONSTRUCTION</p>		<p>NSE Neal Smith Engineering, Inc. 119 Pinhook Avenue, Suite C Southern Pines, NC 28137 Phone: (919) 694-8125 Fax: (919) 694-8112 www.neal-smith-engineering.com License No. 14215</p>		<table border="1"> <thead> <tr> <th>NO.</th> <th>REVISION</th> </tr> </thead> <tbody> <tr> <td> </td> <td> </td> </tr> <tr> <td> </td> <td> </td> </tr> <tr> <td> </td> <td> </td> </tr> </tbody> </table>	NO.	REVISION							<p>CAR-FAB REHAB Carthage, NC</p> <p>615 SITE LAYOUT</p>
NO.	REVISION													

THIS DRAWING IS THE PROPERTY OF NEAL SMITH ENGINEERING, INC., AND MAY NOT BE REPRODUCED WITHOUT WRITTEN AUTHORIZATION FROM THE ENGINEER. THIS DRAWING IS VOID WITHOUT ORIGINAL SIGNATURE AND SEAL.

