


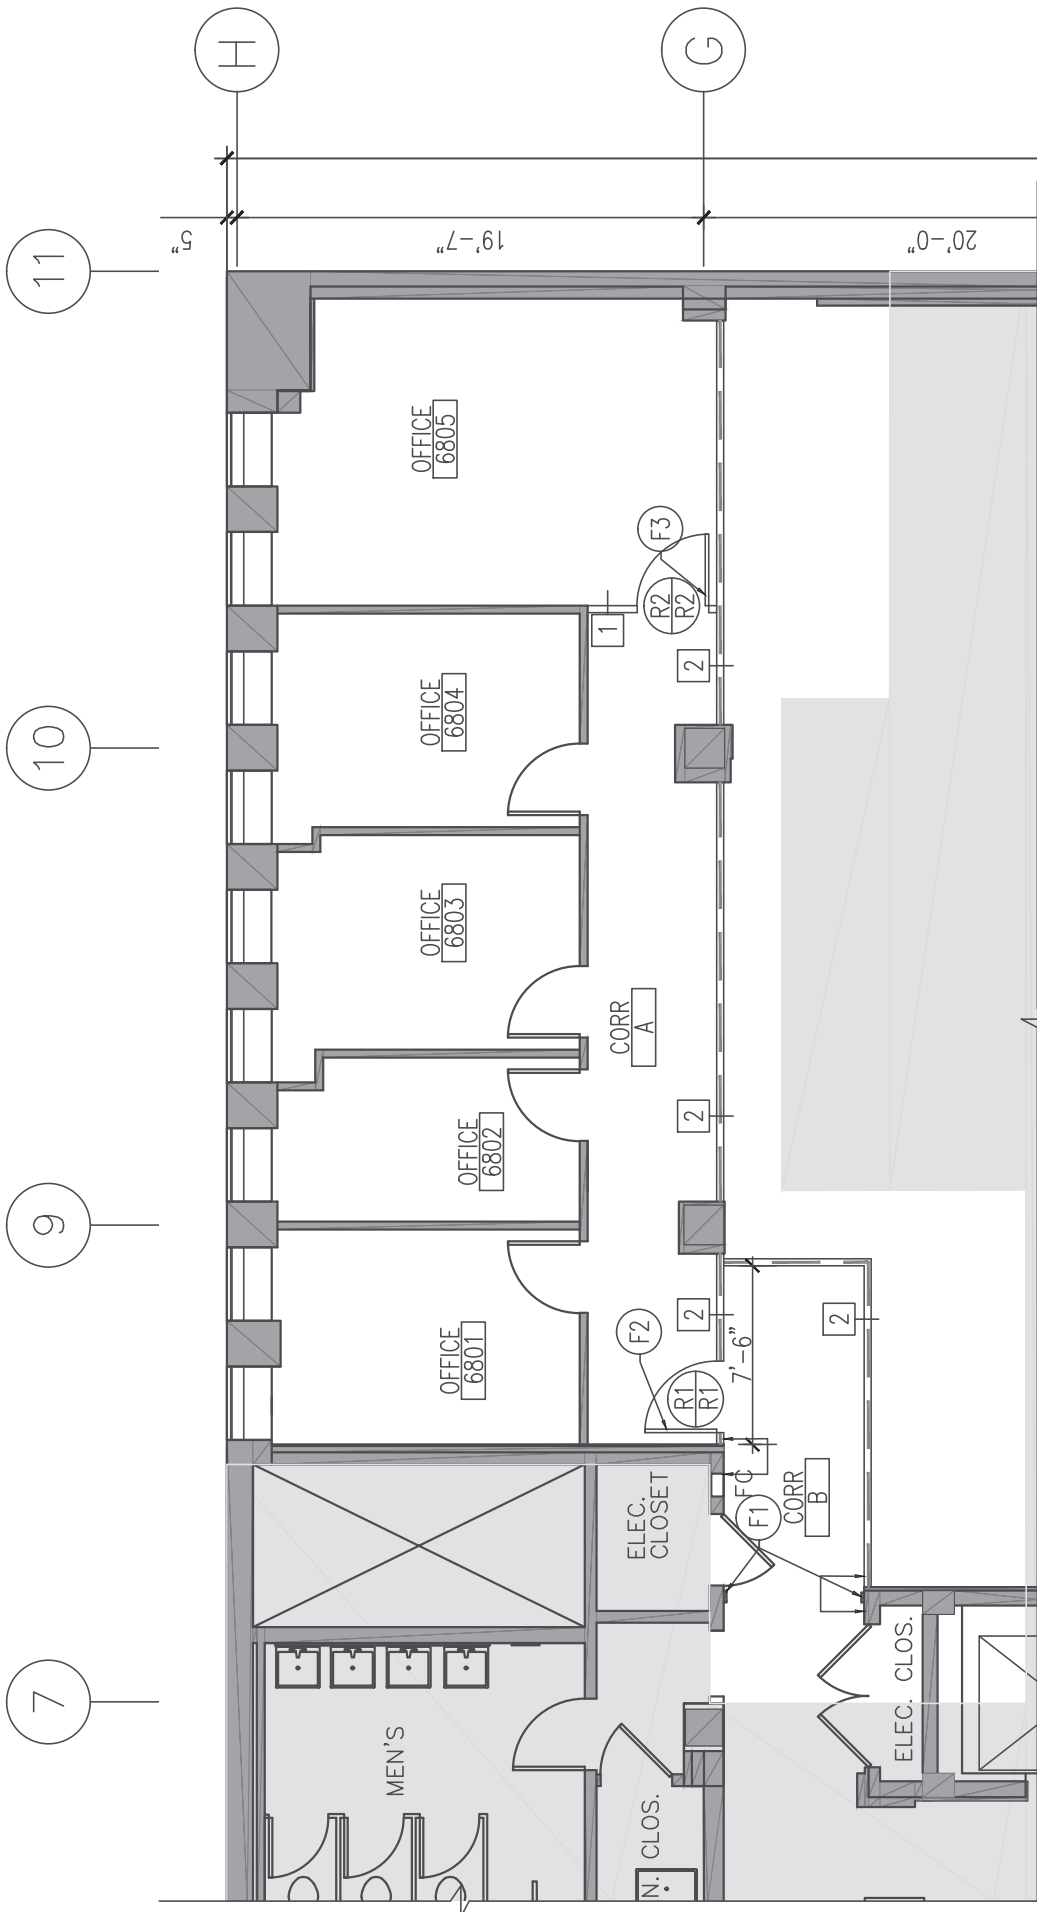

B1 PLAN: FLOOR
SCALE: 1/8" = 1'-0"