


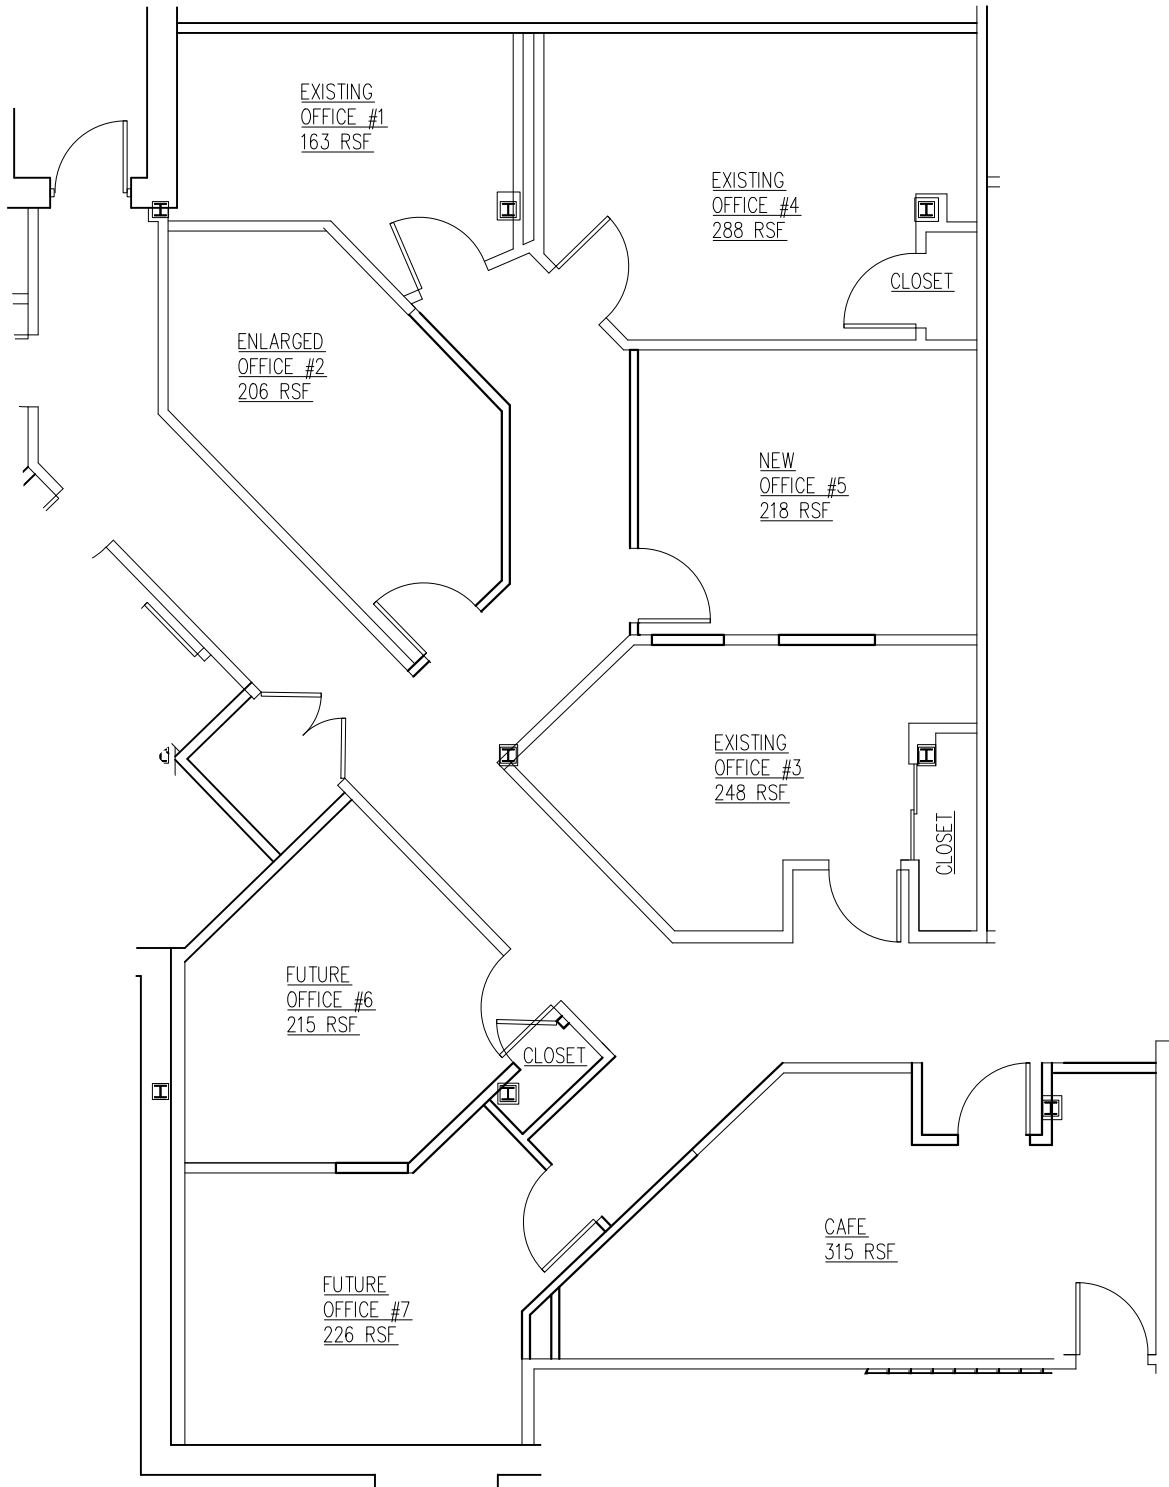

DRAWING No.

SK-1

DATE

SCALE

DRAWN BY

PROJECT

DRAWING

PROPOSED SPACE PLAN

PROJECT

EXECUTIVE SUITES
CONCOURSE LEVEL
800 VETERANS MEMORIAL HWY
HAUPPAUGE, NEW YORK

Designworks LPS, LLC

(516) 532-1799

EMAIL: Linda@designworkslps.com