



PRICE: \$17 SF/YR

INDUSTRIAL PARK | 1208 S MIDLAND DRIVE

Midland , TX 79703

Tommy Reynolds

Agent
432.413.6393
tommy@moriahrealstate.com

PRICE: \$17 SF/YR

1208 S MIDLAND DRIVE

Midland , TX 79703



Property Description

The site is divided into 6 individual lease spaces encompassing 4 buildings. Two buildings are stand-alone 3,000 SF Units. The other two buildings each offer 6,000 SF with attached but separate 3,000 SF Units. The property totals 18,000 SF of leasable space in 6 separate spaces. Each Unit is served by city utilities, paved parking and fenced yard/storage area.

Offering Summary

Lease Rate	\$17 SF/yr (NNN)
Available SF:	Each Unit: 3,000 SF

Location Description

This new development sits in a highly convenient location just North of W. Wall St. (Business 20), offering effortless accessibility to Interstate 20 and Loop 250. This property enjoys a close proximity to downtown Midland and the Midland International Airport, making it an advantageous and well-connected area.

Spaces	Lease Rate	Space Size
B SUITE 100	\$17.00 SF/yr	3,000 SF
D SUITE 100	\$17.00 SF/yr	3,000 SF

Tommy Reynolds


Agent
432.413.6393
tommy@moriahrealstate.com



PRICE: \$17 SF/YR

1208 S MIDLAND DRIVE

Midland , TX 79703

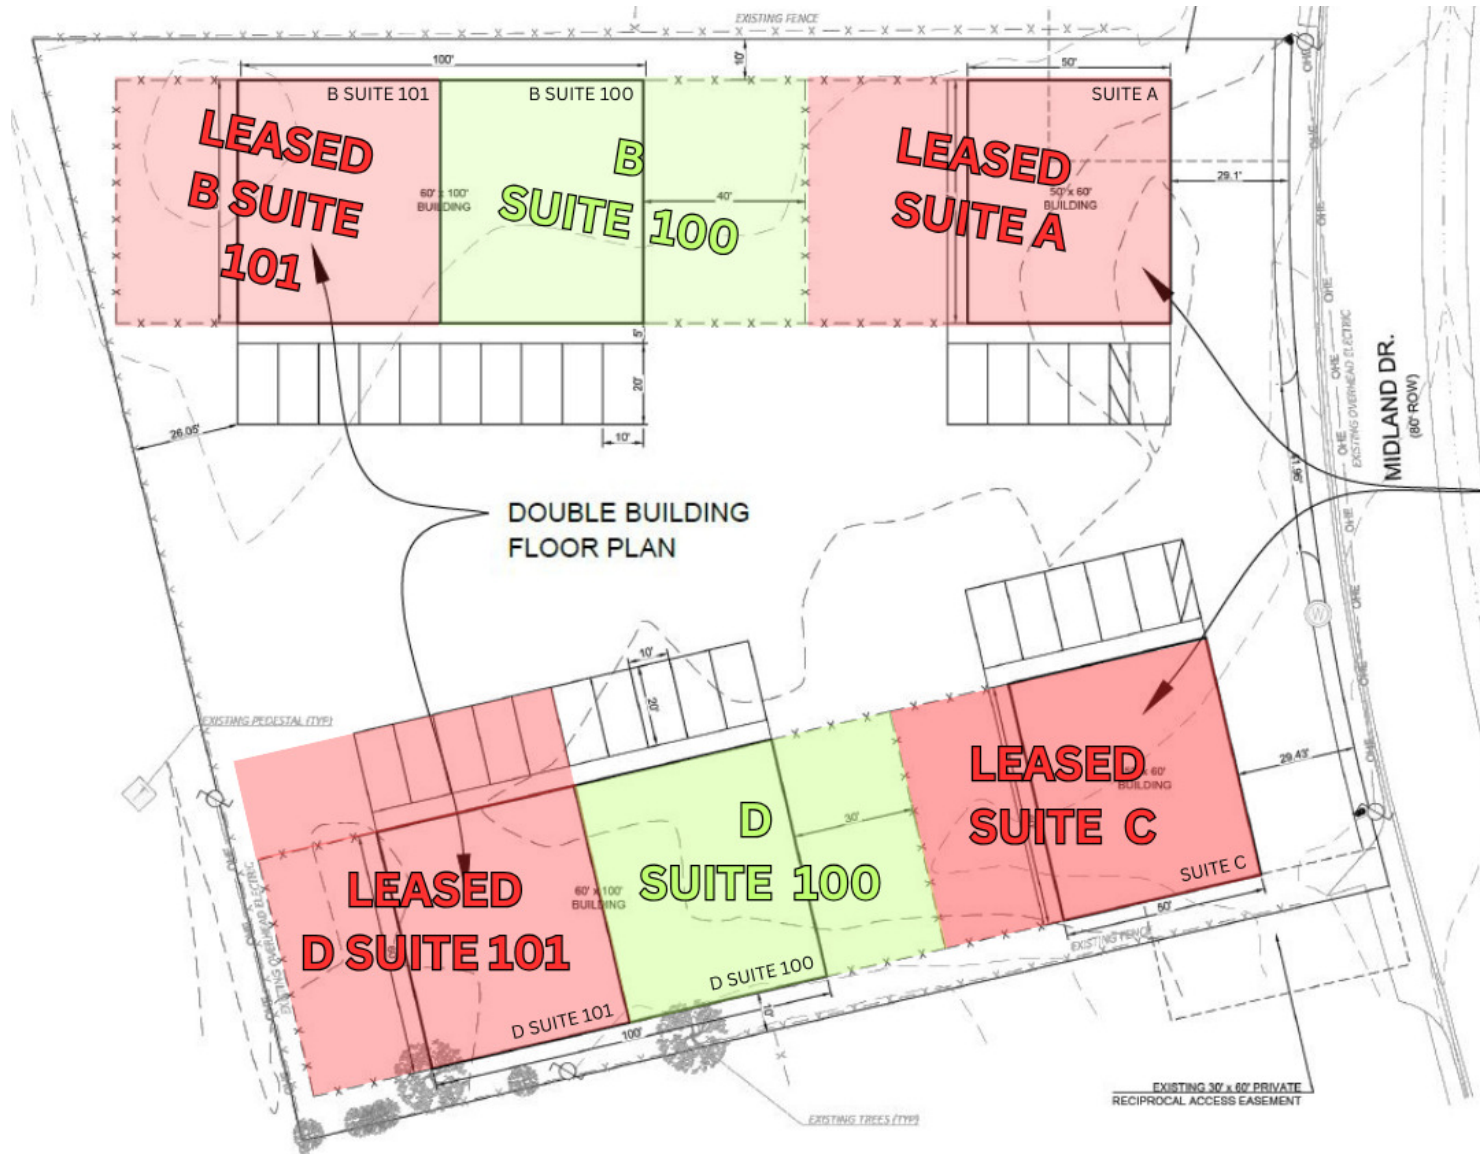

Tommy Reynolds

Agent
432.413.6393
tommy@moriahrealstate.com

MORIAH
BROKERAGE SERVICES, LLC

PRICE: \$17 SF/YR

1208 S MIDLAND DRIVE

Midland , TX 79703



Tommy Reynolds

Agent
432.413.6393
tommy@moriahrealstate.com

 **MORIAH**
BROKERAGE SERVICES, LLC

PRICE: \$17 SF/YR

1208 S MIDLAND DRIVE


Midland , TX 79703

FLOOR PLAN LEGEND


GENERAL NOTES:

1. ALL DIMENSIONS AT NEW CONSTRUCTION ARE TO FACE OF FINISHED PARTITION, UNLESS NOTED OTHERWISE.

-  NEW PARTITION
-  NEW DOOR AND FRAME
- ROOM NAME ROOM NAME AND NUMBER

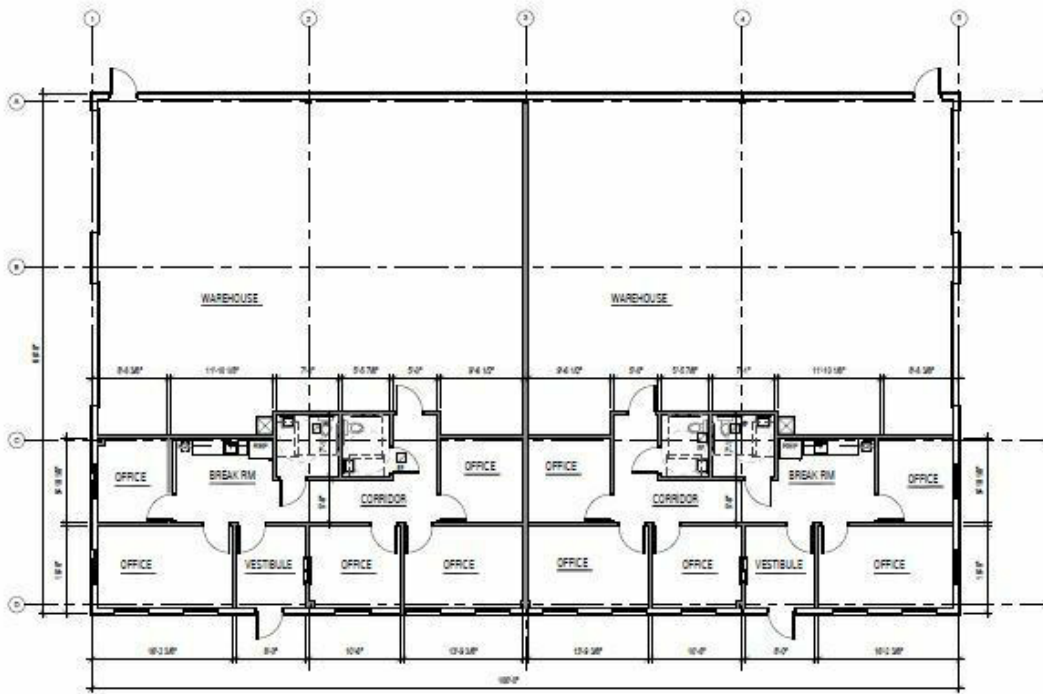

 **2**
DOUBLE BUILDING
FLOOR PLAN
SCALE: 1/8" = 1'-0"

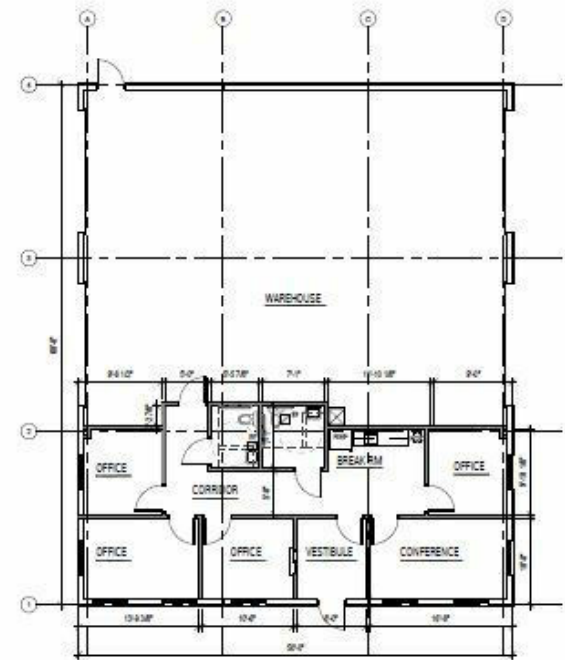

 **1**
SINGLE BUILDING
FLOOR PLAN
SCALE: 1/8" = 1'-0"

FLOOR PLANS

Tommy Reynolds

Agent
432.413.6393
tommy@moriahrealstate.com



PRICE: \$17 SF/YR

1208 S MIDLAND DRIVE

Midland , TX 79703



Map data ©2025 Imagery ©2025 Airbus, Maxar Technologies, USDA/FPAC/GEO

Tommy Reynolds

Agent
432.413.6393
tommy@moriahrealstate.com

MORIAH
BROKERAGE SERVICES, LLC

1208 S MIDLAND DRIVE
NEW CONSTRUCTION | INDUSTRIAL PARK



Contact Broker:

Tommy Reynolds

Agent
432.413.6393
tommy@moriahrealestate.com



15 Smith Road, Suite 6004, Midland, TX 79705
432.682.2510 | moriahbrokerageservices.com