



REVIEWED FOR CODE COMPLIANCE BY:
WILLDAN ENGINEERING


Approval of these plans & specifications shall not be construed to be a permit for, or an approval of any violation of any Federal, State, County or City laws or ordinances. One set of approved plans must be kept on the job until completion.

6:10:08 PM Jul 03, 2022

LOT 3
39241 CORTE VENTURE
Temecula, CA 92592

[illegible]

a101

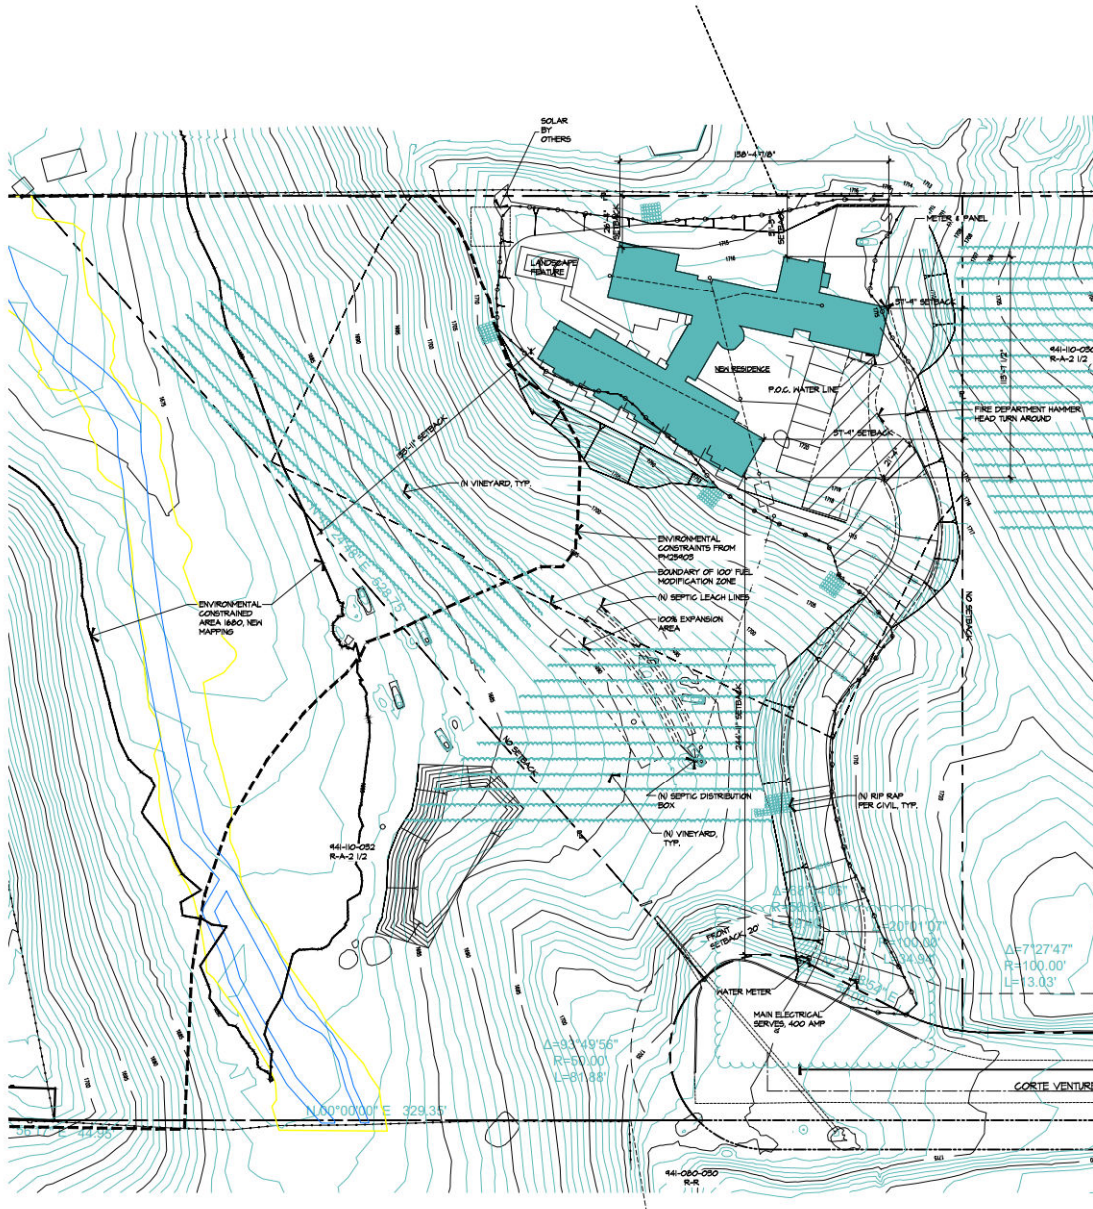

SITE PLAN

AREA ANALYSIS	
BUILDING NAME	AREA (S.F.) SUB-TOTAL
RESIDENCE TOTAL	6,917 S.F.
GARAGE	428 S.F.
DEVELOPMENT TOTAL	7,345 S.F.

NOTE:
1. LESS THAN 10,000 S.F. IMPERMEABLE
2. LESS THAN ONE ACRE DISTURBED

HIGH FIRE AREA
This project subject to the provisions of:
RIVERSIDE COUNTY ORDINANCE NO. 787
CALIFORNIA BUILDING CODE - CHAPTER 7-J
CALIFORNIA RESIDENTIAL CODE - R337

RIVERSIDE COUNTY
LAND USE DIVISION BY:
GRACIE BAEZA

3.16.2022

PLANS ACCEPTABLE FOR
APPLICATION PURPOSES ONLY

PM25003 Lot 3
BRS2200306
One Story Dwelling with Attached Garage, Roof Mount PV System





GENERAL FLOOR PLAN NOTES

- CONTRACTOR SHALL VERIFY / PROVIDE ALL FINISHES & MATERIALS PRIOR TO PURCHASE AND/OR INSTALLATION.
- ALL DIMENSIONS ARE TAKEN TO FACE OF STUD UNLESS INDICATED IN CASE OF CONFLICT NOTED DIMENSIONS TAKE PRECEDENCE OVER SCALE DRAWINGS. DO NOT SCALE DRAWINGS.
- CONTRACTOR SHALL NOT MAKE ANY CHANGES OR DEVIATE FROM THESE PLANS WITHOUT WRITTEN AUTHORIZATION FROM THE OWNER AND/OR ARCHITECT. IF OWNER AUTHORIZES ANY CHANGES, THE ARCHITECT SHALL BE NOTIFIED.
- FRAMING CONTRACTOR SHALL PROVIDE BLOCKING FOR ALL HANDRAILS, ELEC. FITURES, ACCESS PANELS, PLUMBING FIXTURES, MECH. EQUIPMENTS. COORDINATE WITH GENERAL CONTRACTOR AND SPECIALTY CONTRACTORS AS NECESSARY FOR EXACT LOCATIONS.
- * - HATCHES DENOTES CLEAR DIMENSIONS TAKEN FROM FACE OF FINISH TO FACE OF FINISH.

FIRE-BLOCKING & DRAFTSTOPPING NOTES:

- FIREBLOCK AND DRAFTSTOPPING SHALL BE INSTALLED IN COMBUSTIBLE CONCEALED LOCATIONS IN ACCORDANCE W/ C.B.C. SECTION 711 AND FOR WOOD FRAMED CONSTRUCTION IN THE FOLLOWING LOCATIONS:
- PROVIDE FIREBLOCKING IN ALL FINISHED & CONCEALED SPACES OF WALLS & PARTITIONS AT EA. FLOOR LEVEL, CEILING LEVEL & AT 10' INTERVALS BOTH VERT. & HORIZ. (MIN. 2" MIN.) WOOD BLOCKING OR APPROVED FIREBLOCKING MATERIAL (SEE SECTION 711.2), ACCURATELY FITTED TO CLOSE FINISHED SPACES.
 - PROVIDE CONT. HORIZONTAL BLOCKING AT MIDHEIGHT OF ALL WALLS & PARTITIONS MORE THAN 10' HIGH, USE 2" (MIN.) THICKNESS & OR SAME WIDTH AS WALL.
 - PROVIDE FIREBLOCKING AT ALL INTERCONNECTIONS BETWEEN CONCEALED VENT. & HORIZ. SPACES SUCH AS GORRITS, DROP CEILING & COVE CEILING.
 - PROVIDE FIREBLOCKING IN CONCEALED SPACES BETWEEN STAIR STRINGERS AT THE TOP & BOTTOM OF THE RUN.
 - PROVIDE FIREBLOCKING AT OPENINGS AROUND VENTS, PIPES & DUCTS AT CEILING & FLOOR LEVEL, WITH AN APPROVED MATERIAL TO RESIST THE FREE PASSAGE OF FLAME.

Walter R. Allen, AIA
28465 Old Town Front Street, Suite 201
Tremecula, CA 92590
(951) 983-9301




DESIGNED BY: W. Allen
DRAWN BY: M. Allen
CHECKED BY: W. Allen
DATE: 07/18/21

LOT 3
3204 CORTE VENTURE
TREMECULA, CA 92592

Rev.	By	Description	Date
1	W. Allen	Revised: 1	05/22/21
2	W. Allen	Revised: 2	05/22/21

Job Number: 2110
Drawing Number:

a201

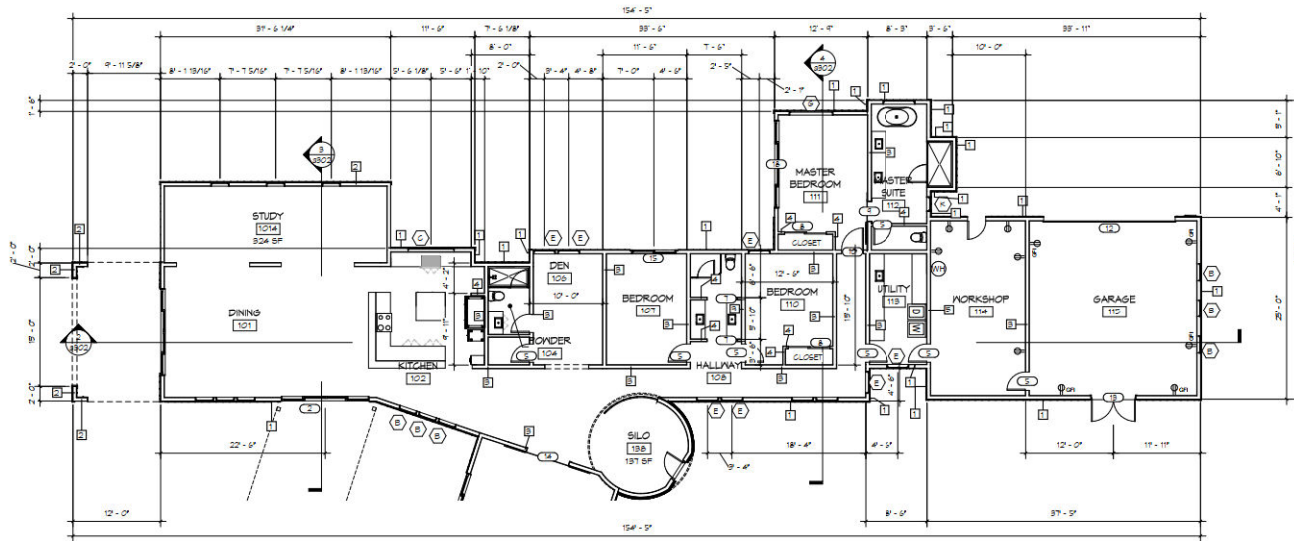

FALL LEGEND:

- 1-1/4" BOARD 1 BOARD SOING OVER APPROVED VRS 1 5/8" PLYVD SHTS OVER 2x6 VLD STDS & 1/2" O.C. IV R-19 FIBERGLASS INSULATION IV 5/8" GYP. BD INTERIOR FINISH
- 1-1/4" BOARD 1 BOARD SOING OVER APPROVED VRS 1 5/8" PLYVD SHTS OVER EA. SIDE OF 2x6 VLD STDS & 1/2" O.C.
- 2x4 VLD STDS & 1/2" O.C. IV R-19 FIBERGLASS INSULATION FOR SOUND ATTENUATION 1 5/8" GYP BD. RN. EA. SIDE
- 2x4 VLD STDS & 1/2" O.C. IV R-19 FIBERGLASS INSULATION FOR SOUND ATTENUATION 1 5/8" GYP BD. RN. EA. SIDE
- 1 HOUR RATED 2x4 VLD STDS & 1/2" O.C. IV R-19 FIBERGLASS INSULATION FOR SOUND ATTENUATION 1 5/8" GYP BD. RN. EA. SIDE
- 1-1/4" BOARD 1 BOARD SOING OVER APPROVED VRS OVER 6" MONOLOCK LCF IV 5/8" GYP. BD. INTERIOR FINISH
- 1-1/4" STUCCO PER IBC CHAPTER 25 OVER APPROVED VRS OVER 5/8" PLYVD SHTS OVER 2x4 VLD STDS & 1/2" O.C. IV R-19 FIBERGLASS INSULATION IV 5/8" GYP. BD. INTERIOR FINISH
- 1-1/4" STUCCO PER IBC CHAPTER 25 OVER APPROVED VRS OVER 5/8" PLYVD SHTS OVER EA. SIDE OF 2x6 VLD STDS & 1/2" O.C.
- 6" MONOLOCK LCF IV 5/8" GYP. BD. RN. EA. SIDE

TYPICAL SLAB CONSTRUCTION

4" NETI CONC. IV REBAR EA. WAY & 5/8" O.C. REFER TO STRUCTURAL OVER 2" CLEAN SAND OVER 10 ML POLYETHYLENE VAPOR BARRIER OVER 2" CLEAN SAND OVER UNDISTURBED SOIL OR ENGINEERED COMPACTED D.G. FILL

REVIEWED FOR CODE COMPLIANCE BY:


WILLIAM ENGINEERING
Approval of these plans & specifications shall not be construed to be a warrant, nor, an approval of any jurisdiction of any Federal, State, County or City (local or otherwise). One set of approved plans shall be kept on the job until completion.
8:10:08 PM Jul 03, 2022

Walter R. Allen, AIA
29465 Old Town Front Street, Suite 201
Temecula, CA 92890
(861) 983-0301



Designed: cdc
Drawn By: mps
Checked: wfs
Date: 10/19/21

LOT 3
3204 CORTE VENTURE
TEMECULA, CA 92592

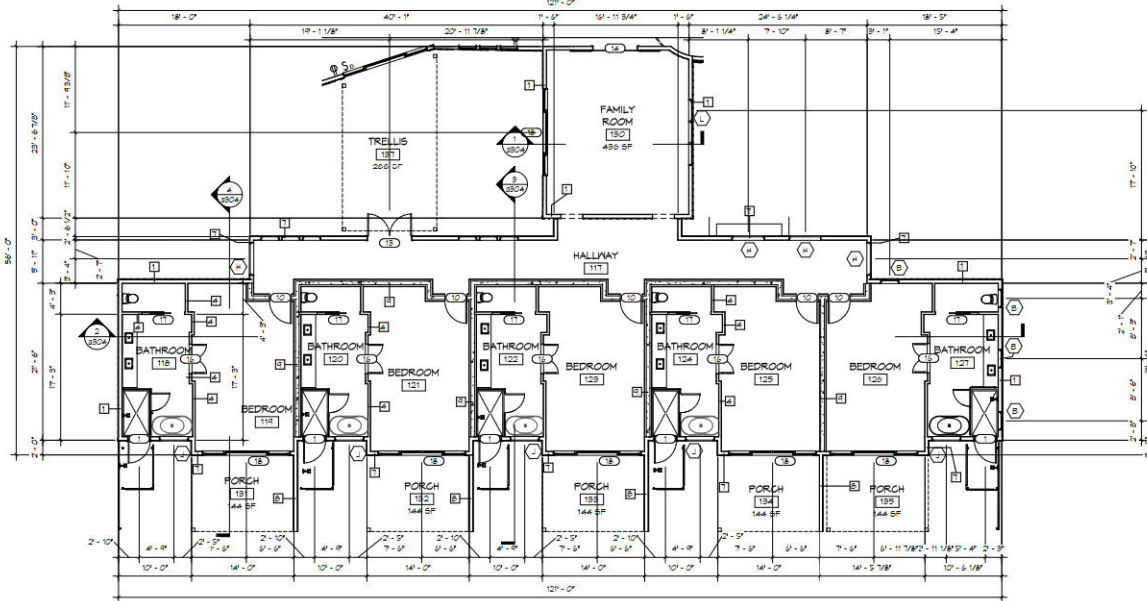


Rev.	By	Revisions
1	W.R.A.	Revisions 1
2	W.R.A.	Revisions 2
3	W.R.A.	Revisions 3
4	W.R.A.	Revisions 4
5	W.R.A.	Revisions 5
6	W.R.A.	Revisions 6
7	W.R.A.	Revisions 7
8	W.R.A.	Revisions 8
9	W.R.A.	Revisions 9
10	W.R.A.	Revisions 10

Job Number: 2110

Drawing Number:

a202

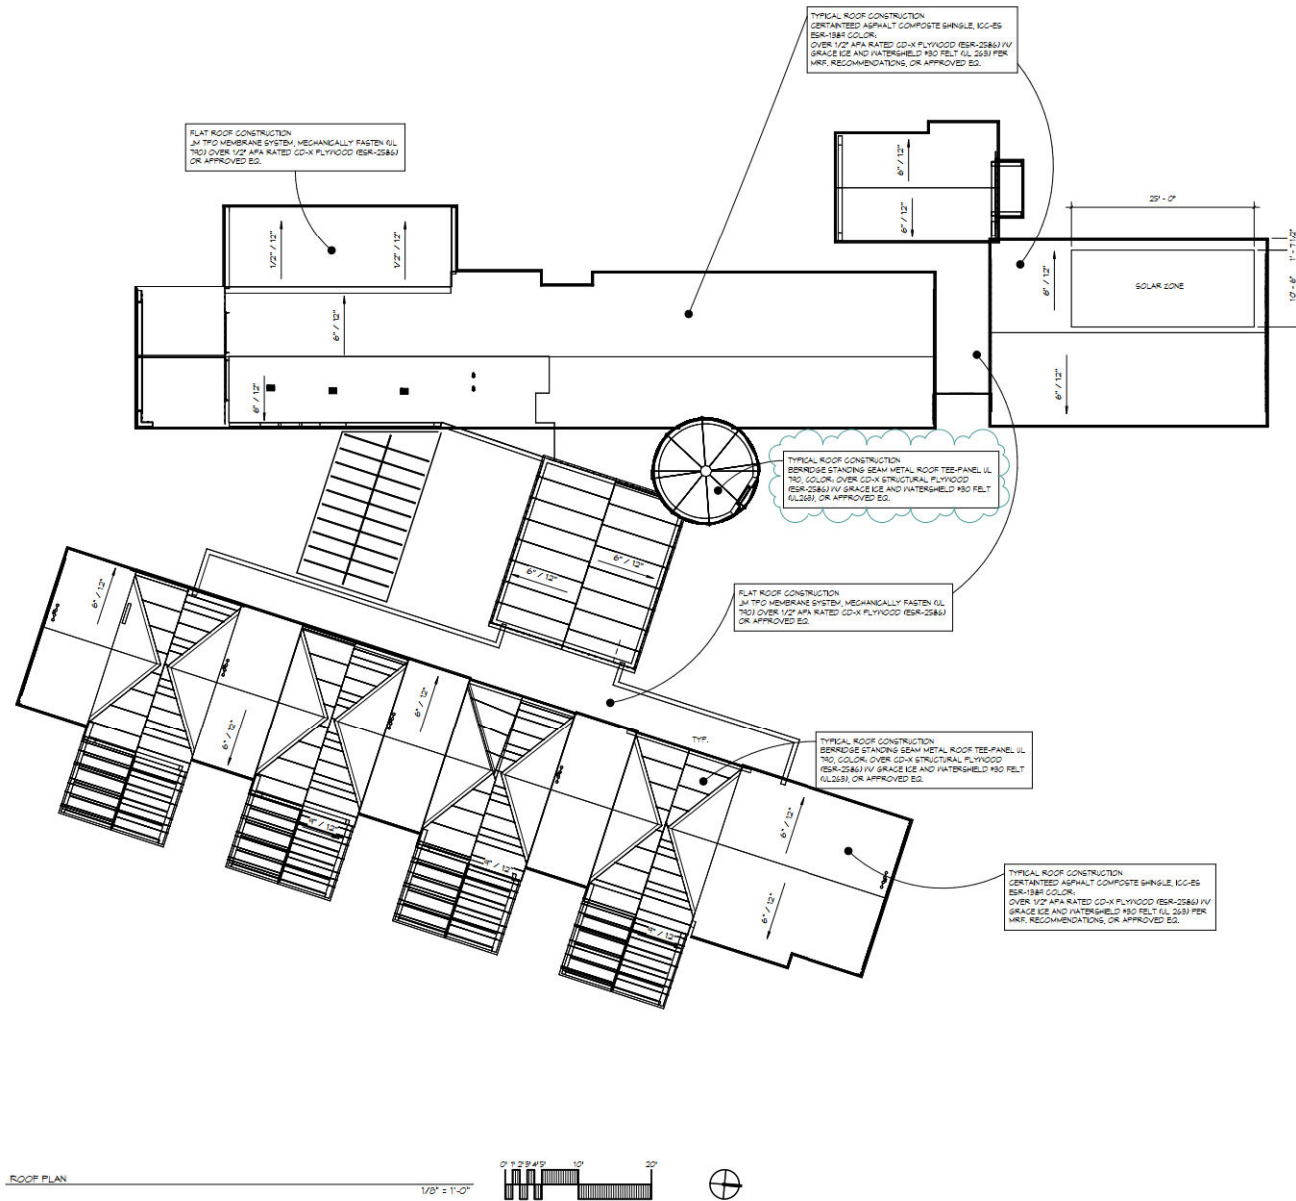

FIRE-BLOCKING & DRAFTSTOPPING NOTES:

FIRE-BLOCKING AND DRAFTSTOPPING SHALL BE INSTALLED IN CONCEALED LOCATIONS IN ACCORDANCE WITH IBC, SECTION 711 AND FOR WOOD FRAMED CONSTRUCTION IN THE FOLLOWING LOCATIONS:

1. PROVIDE FIRE-BLOCKING IN ALL TYPED & CONCEALED SPACES OF WALLS & PARTITIONS AT BA, FLOOR LEVEL, CEILING LEVEL, & AT 10' INTERVALS BOTH VERT. & HORIZ. WITH 2" NOM. WOOD BLOCKING OR APPROVED FIRE-BLOCKING MATERIAL (SEE IBC, SECTION 711.2). ACCURATELY FITTED TO CLOSE TYPED SPACES.
2. PROVIDE CONT. HORIZONTAL BLOCKING AT MEMBERSHIP OF ALL WALLS & PARTITIONS MORE THAN 6" HIGH. USE 2" NOM. THICKNESS & OR SAME HEIGHT AS WALL.
3. PROVIDE FIRE-BLOCKING AT ALL INTERCONNECTIONS BETWEEN CONCEALED VERT. & HORIZ. SPACES SUCH AS SOTTIES, DROP CEILING & COVE CEILING.
4. PROVIDE FIRE-BLOCKING IN CONCEALED SPACES BETWEEN STAIR STRINGERS AT THE TOP & BOTTOM OF THE RUN.
5. PROVIDE FIRE-BLOCKING AT OPENINGS AROUND VENTS, PIPES & DUCTS AT CEILING & FLOOR LEVEL, WITH AN APPROVED MATERIAL TO RESIST THE FREE PASSAGE OF FLAME.

1. ATTIC AREA:	
TOTAL ATTIC SPACE:	1,518 SQ. FT.
TOTAL ATTIC SPACE:	1,082.59 SQ. IN.
2. TOTAL VENTILATION REQUIRED:	
NET FREE VENTILATION RATIO USED: 1/150 PER CRC SECTION R802.2	
1,082.59 SQ. IN. / 150 = 7,217.32 SQ. IN. VENT REQ'D	
HIGH VENTILATION REQUIRED: 3,608.66 SQ. IN.	
LOW VENTILATION REQUIRED: 3,608.66 SQ. IN.	
3. VENT QUANTITY & SPECIFICATIONS:	
HIGH VENTILATION:	
PROVIDE TRIANGLE RIDGE VENT, TRIANGLE METAL RIDGE VENT PROVIDES 19" NET FREE AREA PER LINEAR FOOT. SEE PLAN FOR LOCATIONS.	
28" x 13" = 3,614 SQ. IN. OF VENTING	
VENTING PROVIDED IS MORE THAN REQUIRED: 3,614 > 3,608.66	
LOW VENTILATION:	
PROVIDE CHIMNEY STANDARD LINE LOW PROFILE ATTIC VENTS ONE (1) VENT PROVIDES 12 SQ. IN. OF VENTING. SEE PLAN FOR LOCATIONS.	
12 x 12 = 144 SQ. IN. OF VENTING ALLOWED	
VENTING PROVIDED IS MORE THAN REQUIRED: 3,614 > 3,608.66	

NOTES

ALL ROOFING MATERIAL SHALL COMPLY WITH CLASS A MATERIALS

NOTES

THE MAIN ELECTRICAL SERVICES PANEL SHALL NOT BE OFA TYPE WITH A CENTER-RED MAIN CIRCUIT BREAKER AND SHALL INCLUDE RESERVED SPACE ALLOWING FOR INSTALLATION OF DOUBLE-PHASE CIRCUIT BREAKERS FOR A FUTURE SOLAR PHOTOVOLTAIC.

ELECTRICAL JUNCTION BOX AND SEGMENT OF METALLIC RACEWAY IN THE ATTIC SHALL BE PERMANENTLY AND VISIBLY MARKED AS FOR FUTURE SOLAR PHOTOVOLTAIC.

THE MAIN ELECTRICAL SERVICE PANEL SHALL INCLUDE RESERVED SPACE ALLOWING FOR INSTALLATION OF A CIRCUIT BREAKER FOR A FUTURE ELECTRIC VEHICLE CHARGING SYSTEM. THE RESERVED SPACE SHALL BE PERMANENTLY AND VISIBLY MARKED AS BY CAPABLE.

ELECTRICAL JUNCTION BOX SHALL BE PERMANENTLY AND VISIBLY MARKED AS FOR FUTURE ELECTRIC VEHICLE CHARGING.

Walter R. Allen, AIA
28465 Old Town Front Street, Suite 201
Tennelle, CA 92590
(951) 953-0901




REVIEWED FOR CODE COMPLIANCE BY:
WILLIAM ENGINEERING
Reviewed these plans & specifications and
they are determined to be in compliance with
all applicable codes and regulations. One set of
approved plans shall be kept on the job site
at all times.

LOT 3
38041 CORTE VENTURE
TENNELLE, CA 92592

Job Number:		2110	
Drawing Number:			
Date	By	Revisions	Sym.
5.5.22	jar	Revisions 1	1

a203

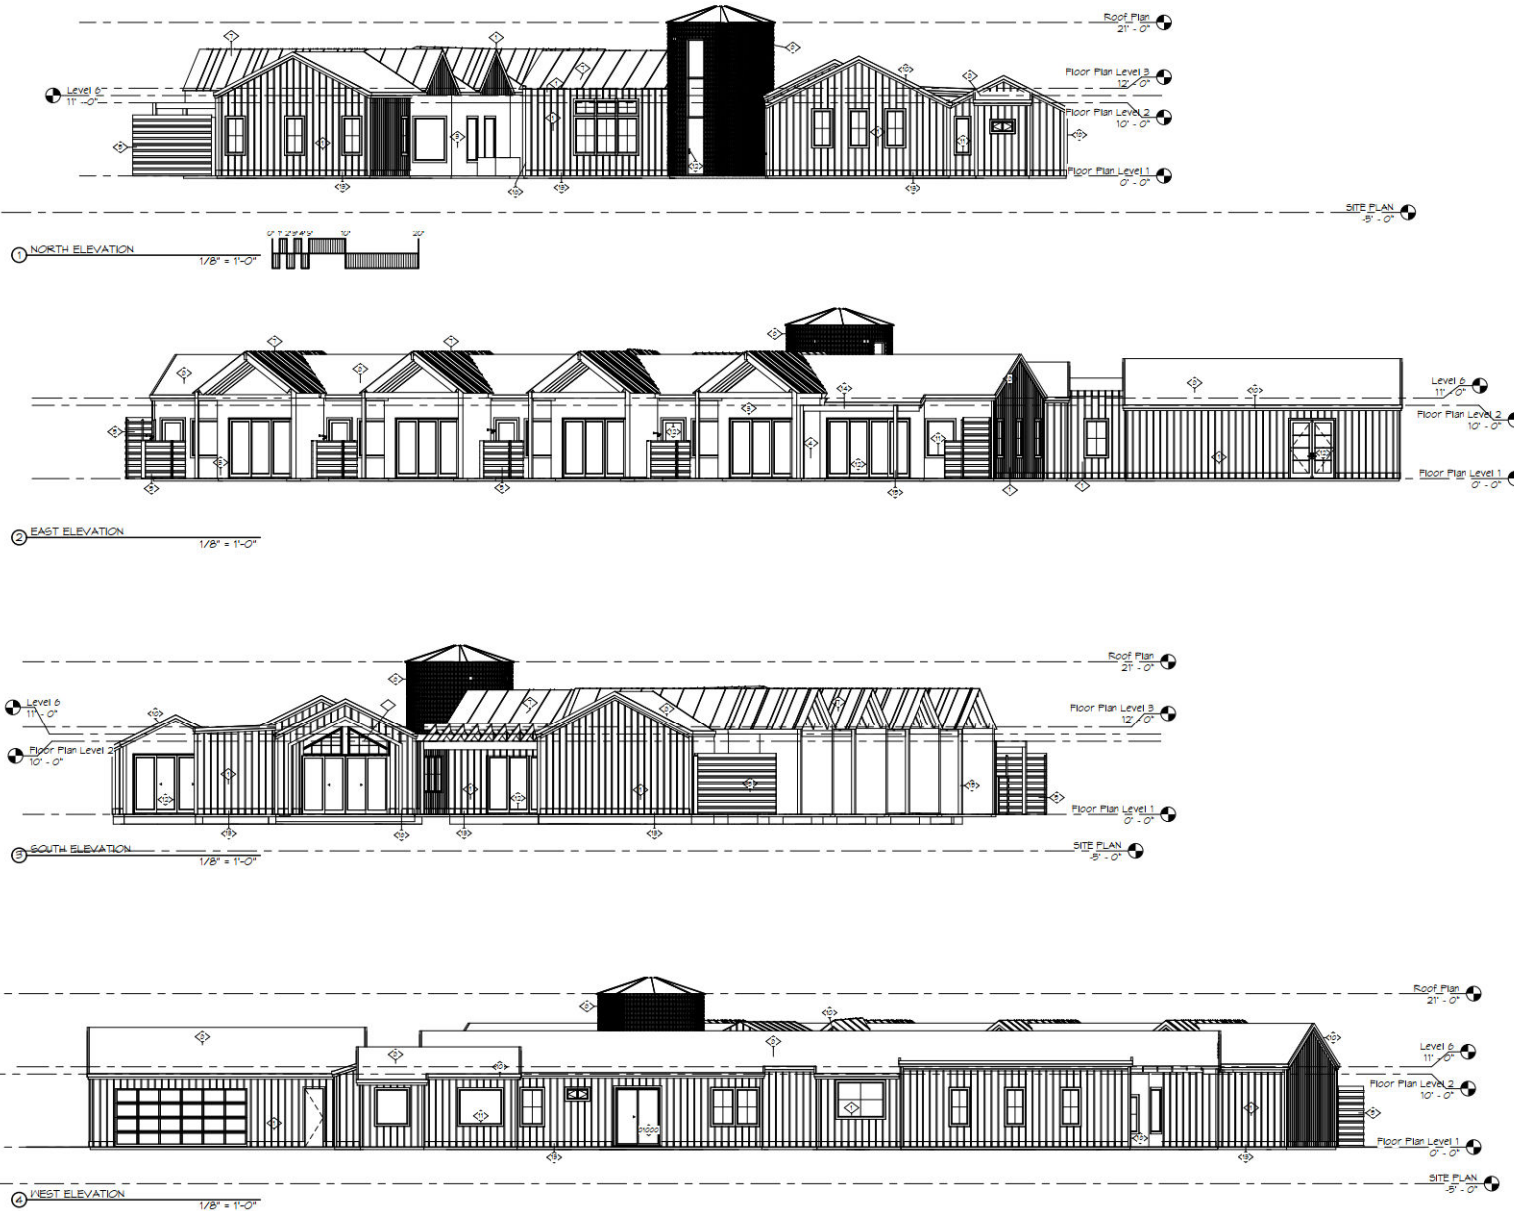

- KEYNOTES:**
- ◇ VERTICAL 1x10 BOARD, 1 BOARD SIDING, PAINT VESTA PAINT SUGAR DUST 0011, OR APPROVED EQ.
 - ◇ VERTICAL 1x10 BOARD, 1 BOARD SIDING, PAINT VESTA PAINT OYSTER CATCH 0085, OR APPROVED EQ.
 - ◇ VERLEX STUCCO AGATE P-505 BASE B, OR APPROVED EQ.
 - ◇ VERLEX STUCCO AGATE P-505 BASE B, OR APPROVED EQ.
 - ◇ 2x6 CEDAR FENCE
 - ◇ CORRUGATED METAL SIDING, NURAY NRM-1000, OLD TOWN GRAY SRM-44, OR APPROVED EQ.
 - ◇ STANDING SEAM METAL ROOF, NURAY NRM-1000, OLD TOWN GRAY SRM-44
 - ◇ CERTANTEED LANDMARK ASPHALT SHINGLES, GEORGETOWN GRAY, OR APPROVED EQ.
 - ◇ 2x10 BASE BOARD, BOKAL PAINT VESTA PAINT SUGAR DUST 0011, OR APPROVED EQ.
 - ◇ 1x10 FACIA W/ 1x6 SHADON BOARD, PAINT VESTA PAINT SUGAR DUST 0011, OR APPROVED EQ.
 - ◇ GERRA PACIFIC ALUMINUM GLAD VINYL PINDOON
 - ◇ SHINING DOOR
 - ◇ 2x10 BASE BOARD, BOKAL PAINT VESTA PAINT OYSTER CATCH 0085, OR APPROVED EQ.
 - ◇ 1x10 FACIA TRIM BOARD, PAINT VESTA PAINT SUGAR DUST 0011, OR APPROVED EQ.
 - ◇ 6x6 1x10 COLUMN, PAINT VESTA PAINT SUGAR DUST 0011, OR APPROVED EQ.
 - ◇ 2x4 1x2x4 BOARD, TRU-EXTENDOR TRIM CORNER BOARDS, PAINT VESTA PAINT, SUGAR DUST 0011, OR APPROVED EQ.
 - ◇ 2x4 1x2x4 BOARD, TRU-EXTENDOR TRIM CORNER BOARDS, PAINT VESTA PAINT, RICH GAY 0038, OR APPROVED EQ.
 - ◇ SLIDING GLASS DOOR
 - ◇ OVERHEAD SECTION GLASS DOOR CLEAR ANODIZED FINISH

- NOTES:**
1. PROPERLY COMPLETED AND SIGNED CERTIFICATES OF INSTALLATION (CIR FOR) SHALL BE PROVIDED TO THE INSPECTOR IN THE FIELD FOR PROJECTS REQUIRING HERS VERIFICATION. THE CIR FOR SHALL BE REGISTERED WITH A CALIFORNIA-APPROVED HERS PROVIDER DATA REGISTRY.
 2. PROPERLY COMPLETED CERTIFICATES OF VERIFICATION (CVR FOR) SHALL BE PROVIDED TO THE INSPECTOR IN THE FIELD FOR PROJECTS REQUIRING HERS VERIFICATION. THE CVR FOR SHALL BE REGISTERED WITH A CALIFORNIA-APPROVED HERS PROVIDER DATA REGISTRY.

Walter R. Allen, AIA
28465 Old Town Front Street, Suite 201
Tremecula, CA 92590
(951) 983-0301



Designed: csc
Drawn By: mpw
Checked: csc
Date: 10/19/21

REVIEWED FOR CODE COMPLIANCE BY:
WILLIAM ENGINEERING
Approval of these plans & specifications does not constitute a warranty, nor is it a representation of any Federal, State, County or City laws or ordinances. One set of approved plans must be filed on the job site completion.

LOT 3
3804 CORTE VENTURE
TREMECULA, CA 92592

Job Number: 2110
Drawing Number:

a301



Designed	cac
Drawn By	mpw
Checked	wra
Date	10/18/21

REVIEWED FOR CODE COMPLIANCE BY:
WILLDAN ENGINEERING






Approval of these plans & specifications shall not be construed to be a permit for, or an approval of any violation of any Federal, State, County or City laws or ordinances. One set of approved plans must be kept on the job until completion.

8:10:09 PM Jul 03, 2022

LOT 3
39241 CORTE VENTURE
TEMECULA, CA 92592

Job Number:	2110
Drawing Number	

a302

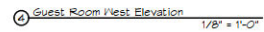 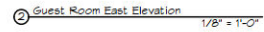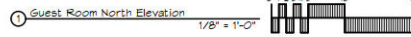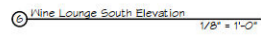

LOT 3
39241 CORTE VENTURE
TEMECULA, CA 92592

a303

