



HOWARD AVENUE


WOLF ROAD

(199) CAR  
PARKING STALLS

(18)  
TRAILER  
POSITIONS

PROPOSED  
FACILITY  
±225,600 SQ.FT.

(64)  
EXTERIOR  
DOCKS

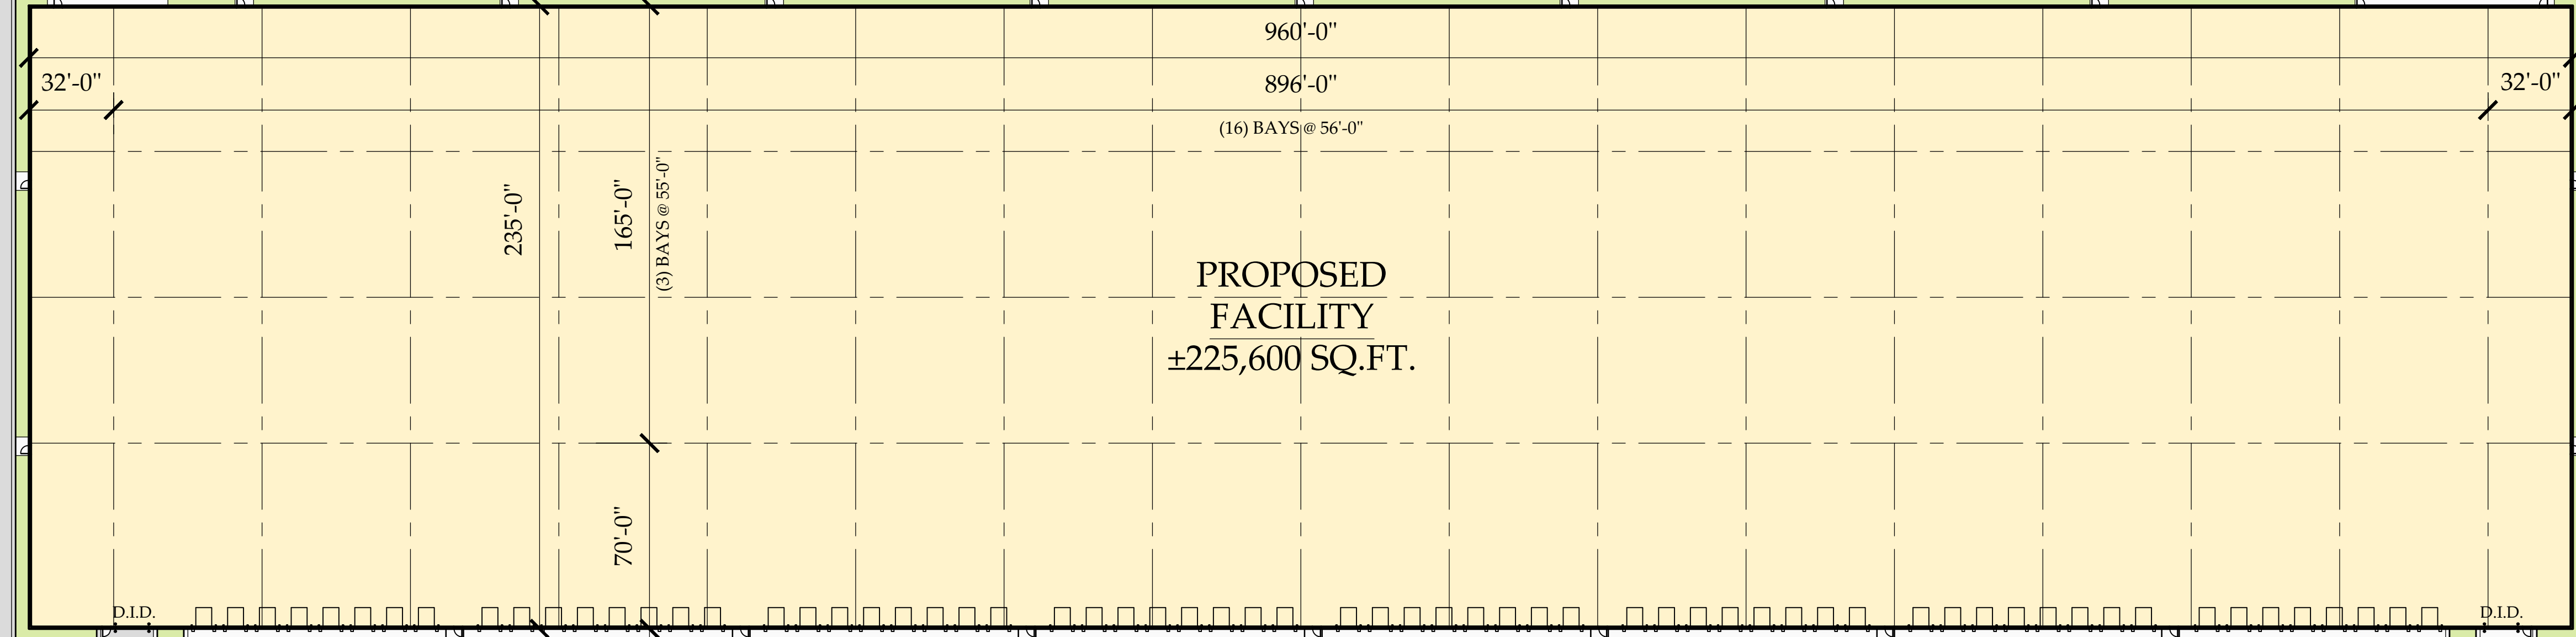

129'-0"