


→ 2106 sq ft MOL

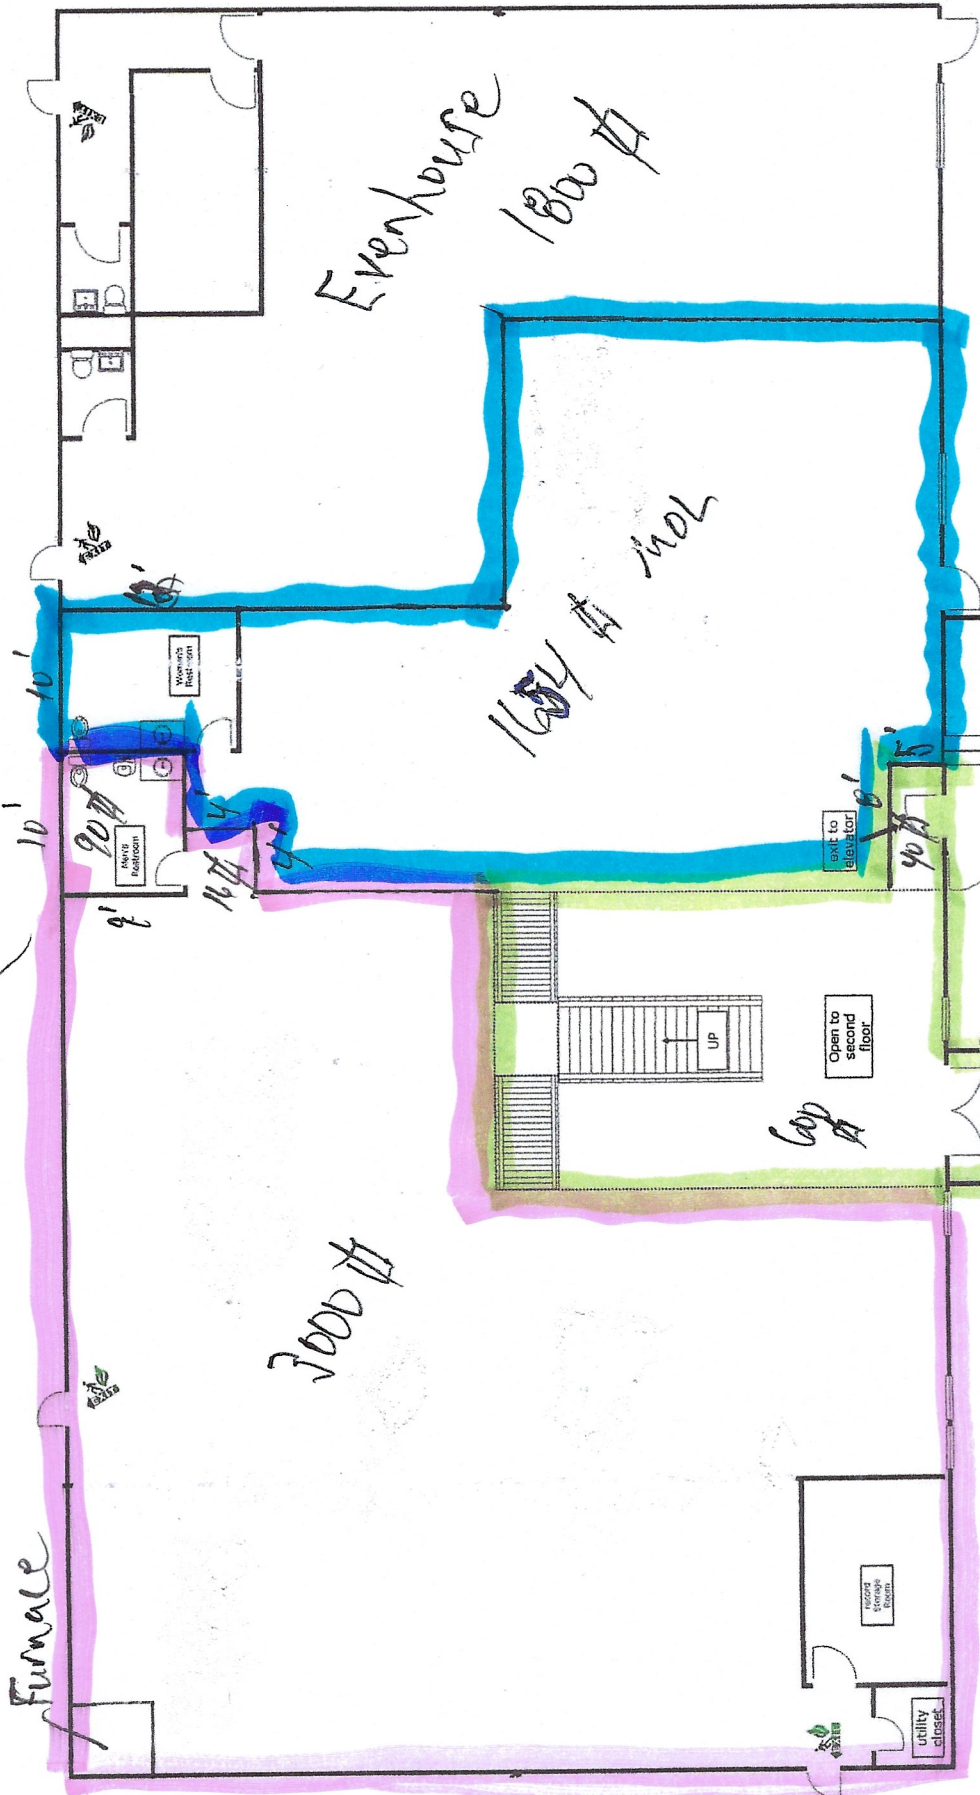

Drawn by: Skip Reid
Construction Restoration
Services, LLC

4711 N. Brady St.
Suite #6, 7, & 8
Davenport, IA 52806