



OFFICE / FLEX FOR LEASE

FOR LEASE

Existing Charter School Space

3750 Rosin Court, Sacramento, CA 95834

NEWMARK

Property Highlights

- Excellent Freeway Access from Interstate 80 and Northgate Boulevard
- Minutes from the Sacramento International Airport, Downtown Sacramento, Restaurants and Hotels

LOCATED ON NORTHGATE BLVD. IN FRONT OF THE BUILDING

PROPERTY SPECIFICATIONS

**CHARTER SCHOOL SPACE
AVAILABLE 9/1/2027**

±40,907 SF

±4,790 SF
(Adjacent Space) AVAILABLE NOW

ZONING

**M-1S – Light
Industrial**

TRANSPORTATION


**Public Transit
Access**

YEAR BUILT

1985



Interior Spaces

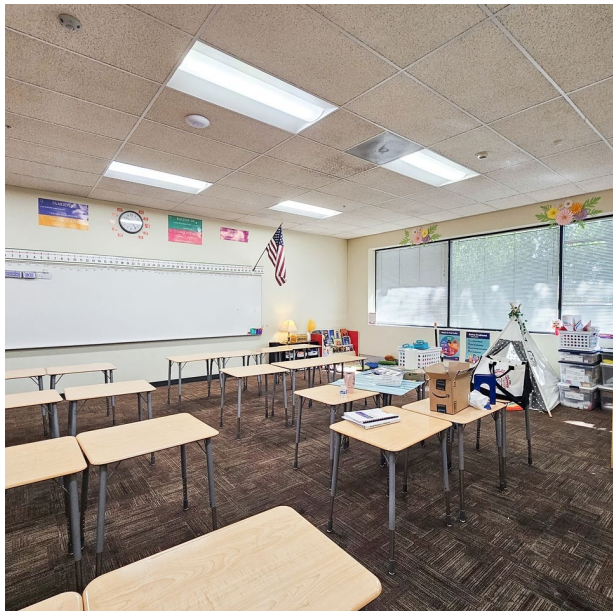

Interior Spaces & Playground




Floor Plan



Area shown is approximate; not to scale.


Aerial View

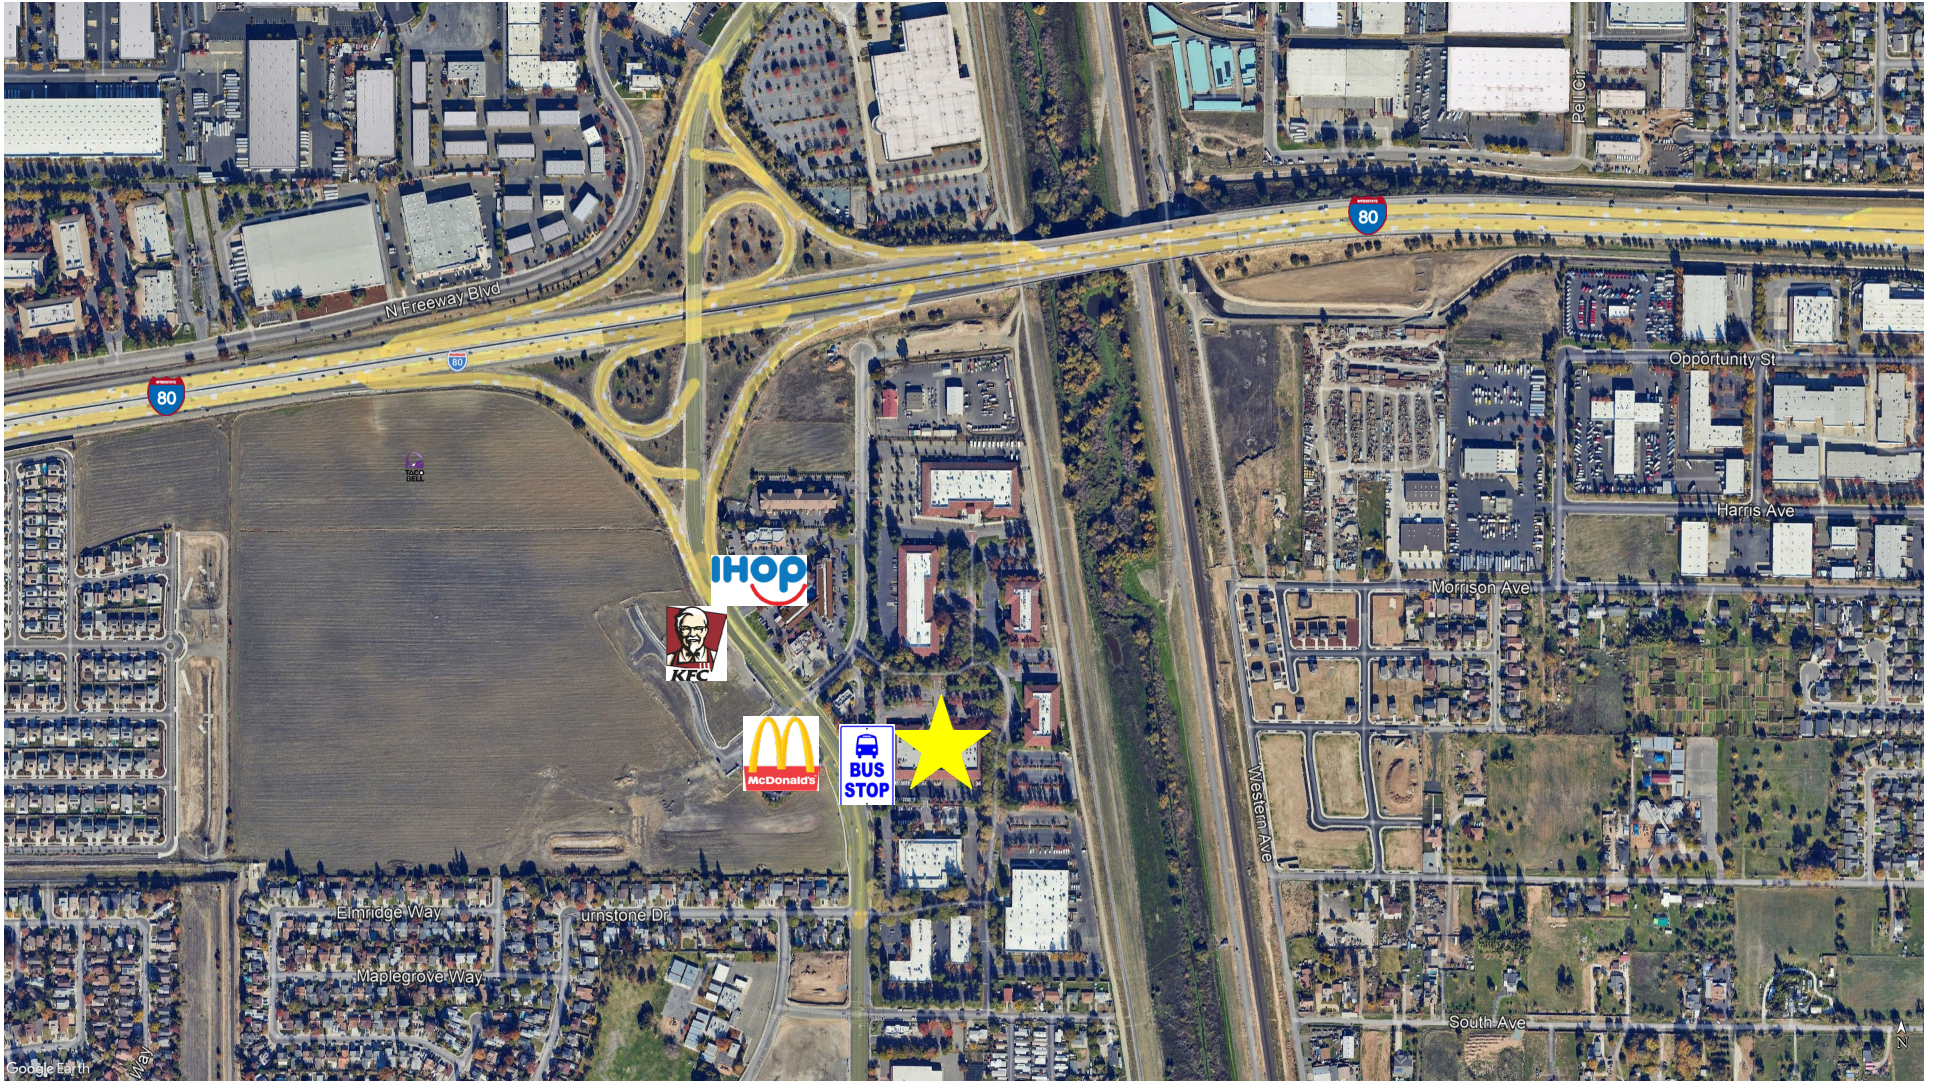

NEARBY AMENITIES

Walking distance to IHOP, KFC, McDonald's, and Taco Bell, with a public bus stop directly in front of the property. Star marker (★) indicates the property location on both maps above.

Location Map

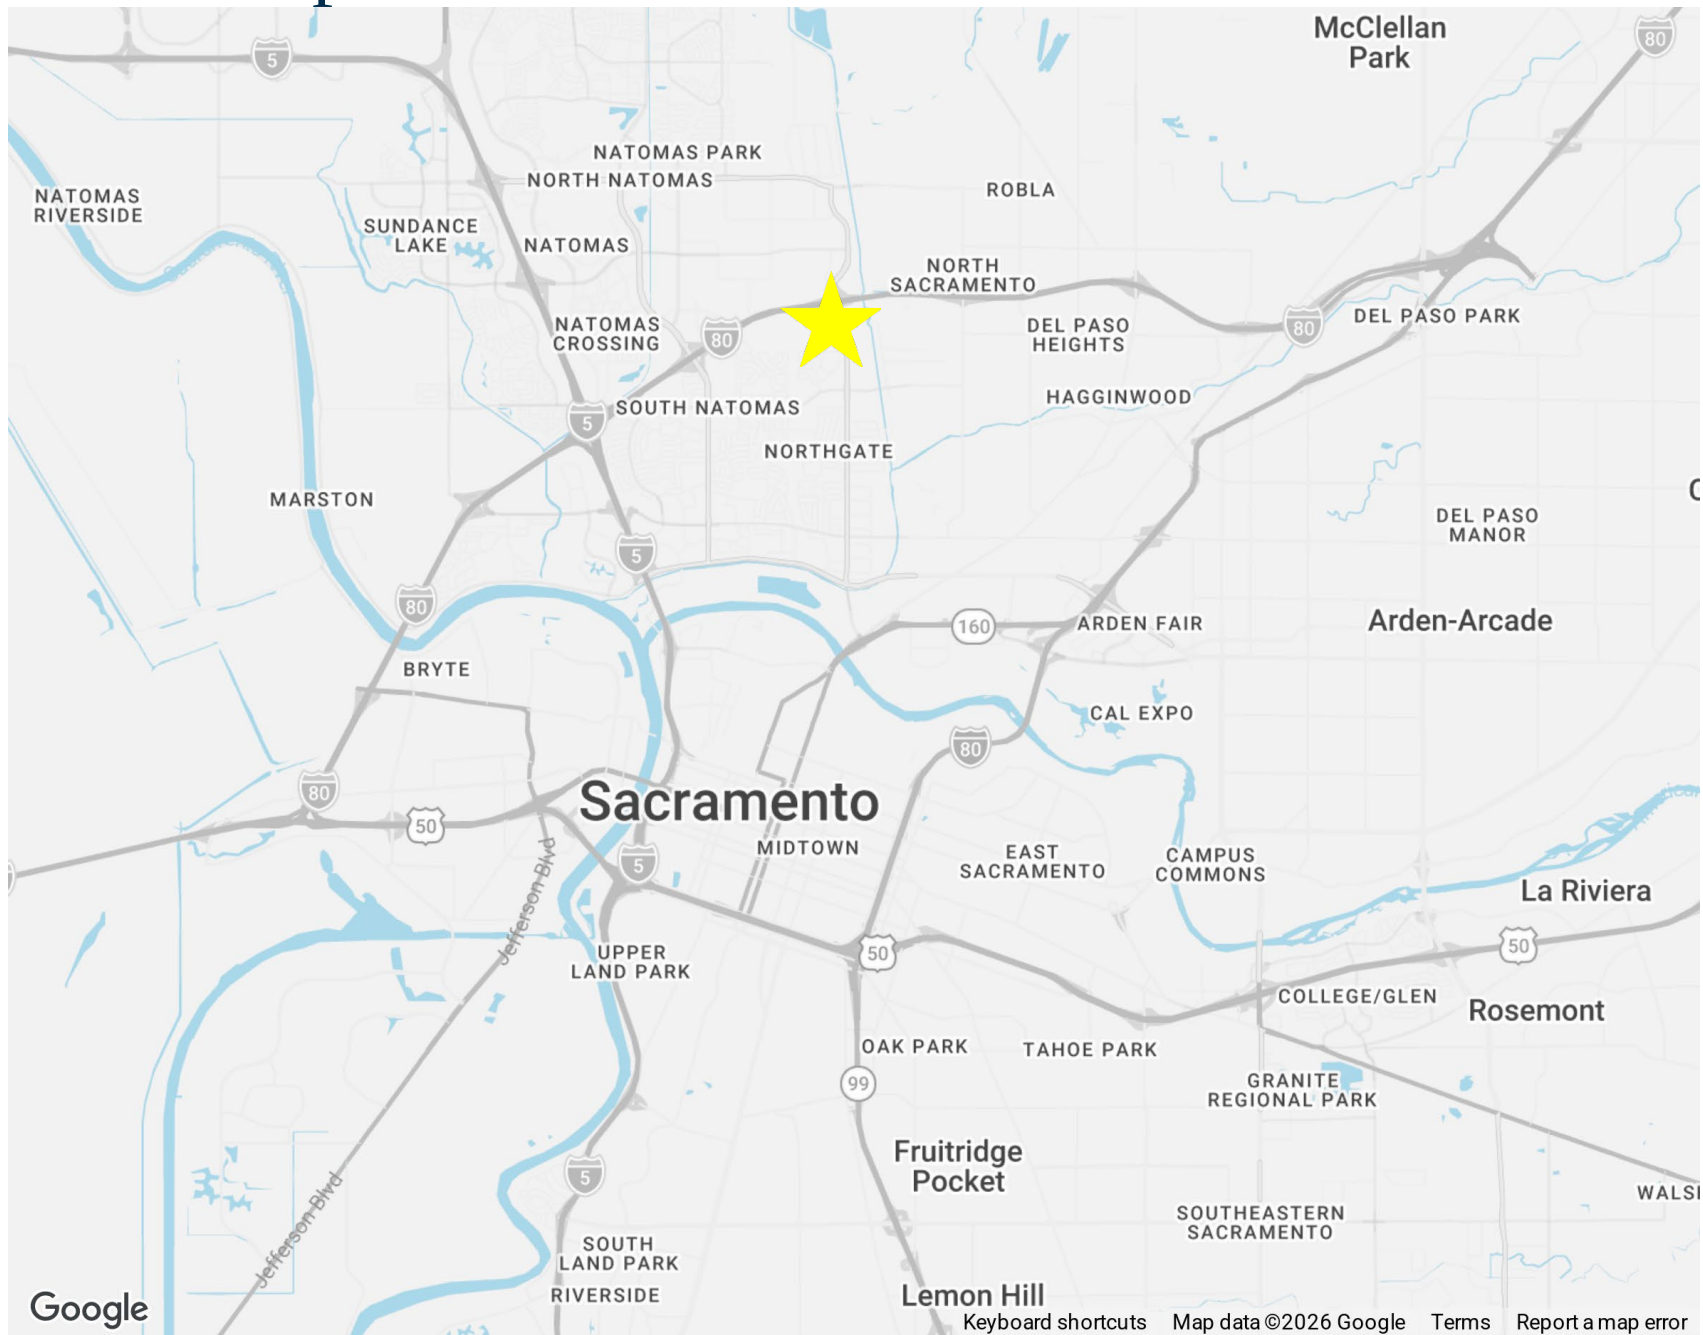

Contact

Mike Riley

Senior Managing Director

980 Ninth Street, Suite 2500, Sacramento, CA 95814

M: 916.769.1759

Mike.Riley@nmrk.com

CA RE License #00955165

Rich Ellsworth

Senior Managing Director

980 Ninth Street, Suite 2500, Sacramento, CA 95814

P: 916.569.2343

Rich.Ellsworth@nmrk.com

CA RE License #00873637

NEWMARK

The information contained herein has been obtained from sources deemed reliable but has not been verified and no guarantee, warranty, or representation, either expressed or implied, is made as to the accuracy of the information contained herein. All square footages, dimensions, and other information are approximate and subject to change. Prospective purchasers and tenants should conduct their own independent investigation. Newmark and its logo are trademarks of Newmark Group, Inc. and/or its affiliates. Newmark California real estate brokers are licensed by the California Department of Real Estate. 8/2026