


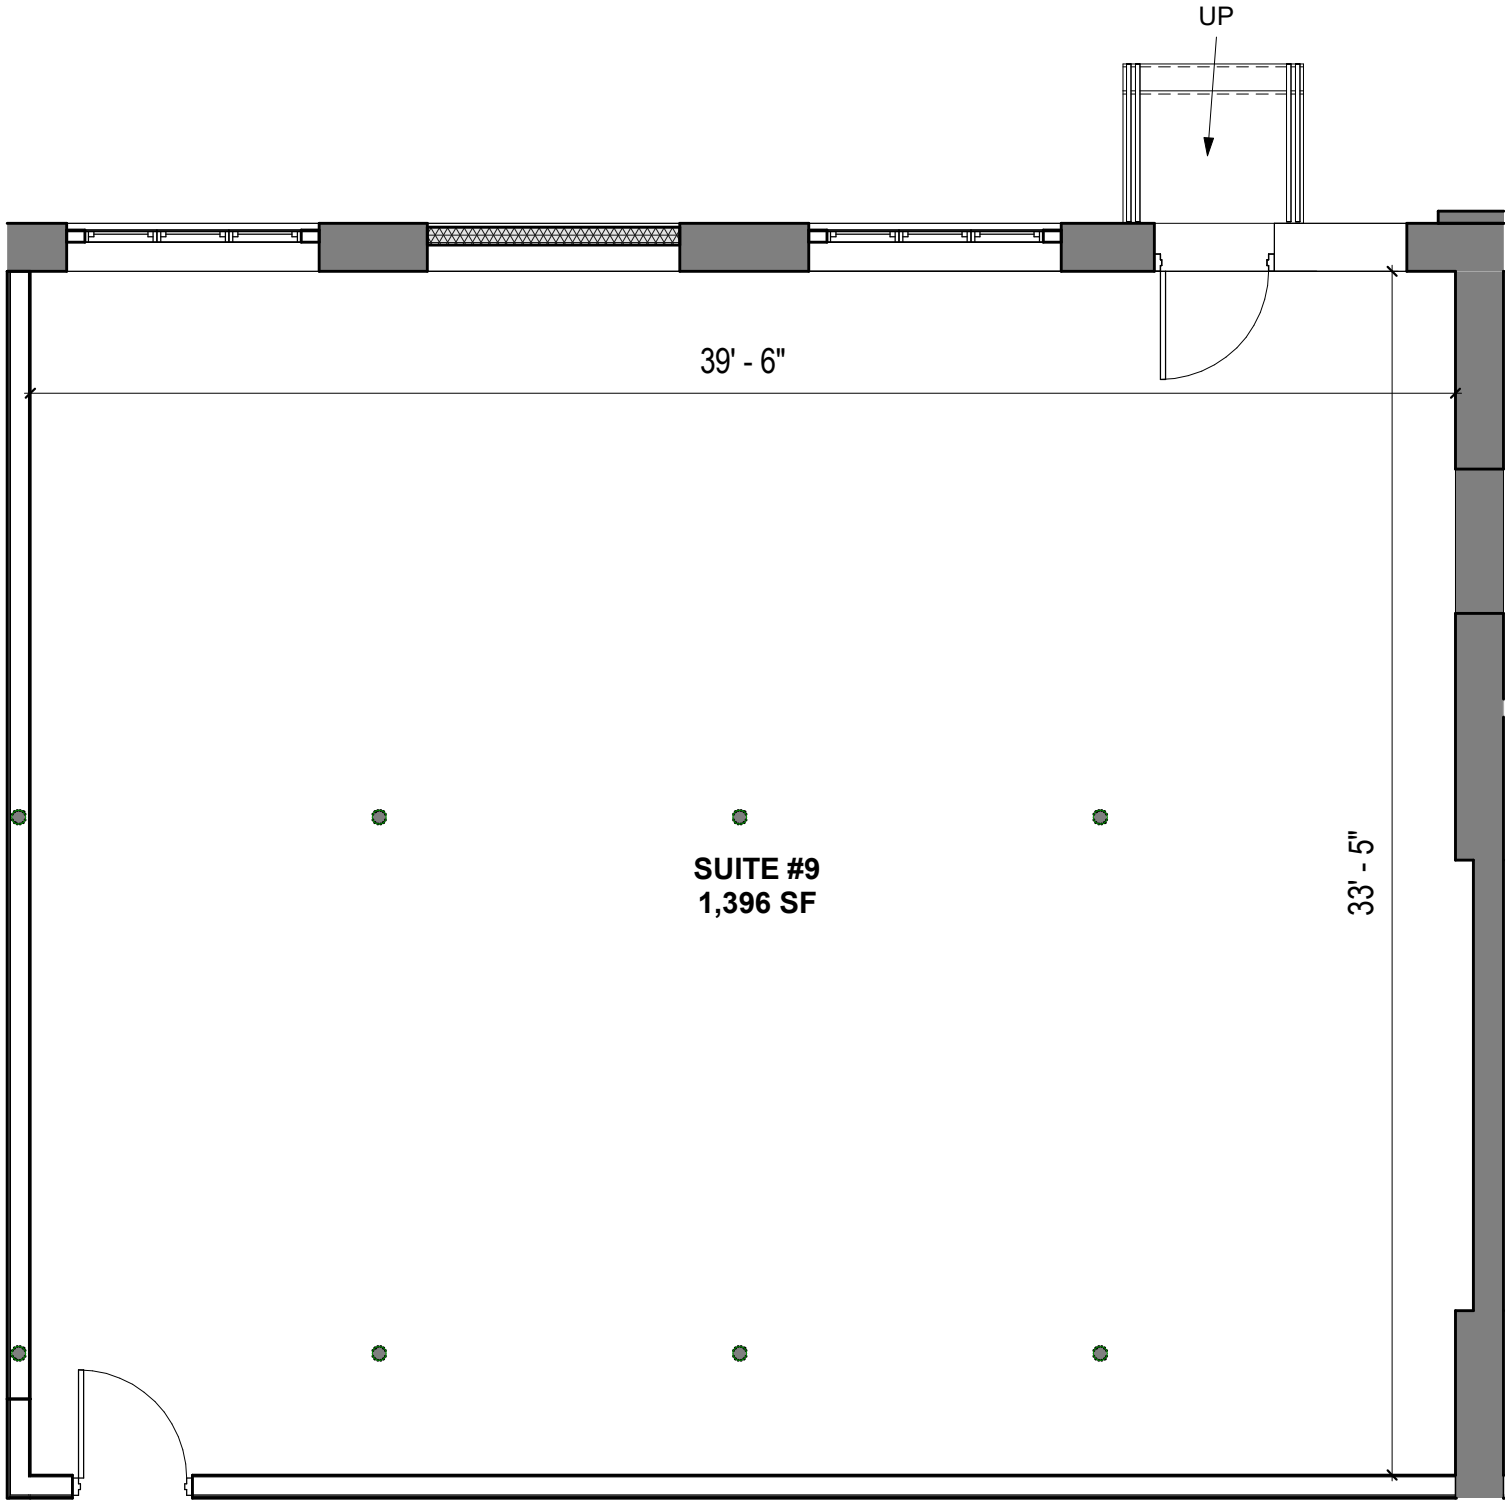



CHINBURG
PROPERTIES
DEVELOP • BUILD • MANAGE

Chinburg Properties
3 Penstock Way
Newmarket, NH 03857

909 Islington Street,
Portsmouth, NH

No.	Description	Date

SUITE #9 UNIT LAYOUT

Sheet Issue Date: 03/09/26
Drawn by MAS
Scale 3/16" = 1'-0"

SU-9