


CEILING PLAN LEGEND			
	4" RECESSED LED DOWNLIGHT		2' X 2' CEILING GRID
	STRIP LED LIGHT		2' X 2' LED LIGHT
	2X4 LED LIGHT		2X2 LED HIGH BAY
	CEILING HEIGHT		SPRINKLER HEAD




REFLECTED CEILING PLAN NOTES

1.	SEE ELECTRICAL PLAN FOR CIRCUITING AND SWITCHING.
2.	SEE MECHANICAL PLAN FOR DUCTING.
3.	ALL CEILING HEIGHTS AS SHOWN ON DRAWINGS.
4.	SEE FINISH SCHEDULE FOR CEILING SPECIFICATIONS.
5.	GC TO PROVIDE 2'X2' ACCESS PANELS IN HARD CEILING AS NECESSARY: APPROVE INSTALLATION WITH OWNER PRIOR TO LOCATIONS.
6.	NO LIGHTING SUBSTITUTIONS WITHOUT ARCHITECTS WRITTEN APPROVAL.
7.	CONTACT ARCHITECT FOR ANY QUESTION RE: MOUNTING HEIGHTS.
8.	REUSE EXISTING LIGHTS WHERE POSSIBLE.
9.	CEILING HEIGHTS EXISTING TO REMAIN UNO. NEW CEILING GRID TO MATCH EXISTING GRID AND TILE IN FINISH AND HEIGHT.

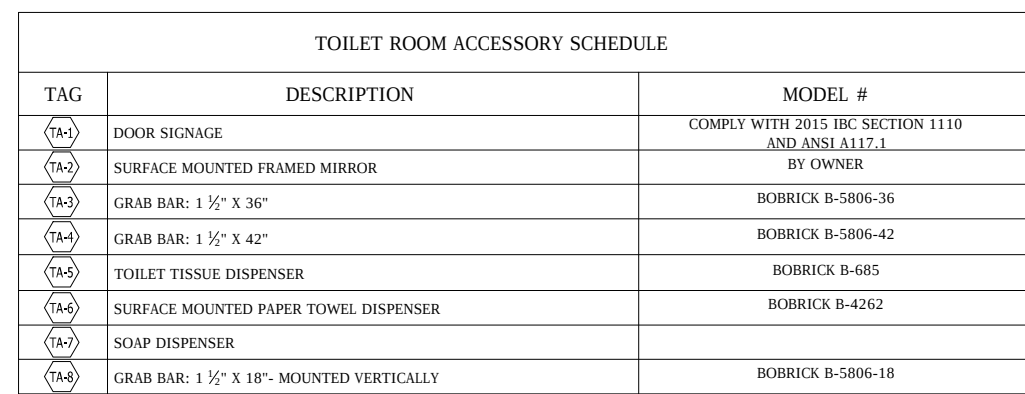


1. ALL RESTROOM FINISHES TO MEET REQUIREMENTS OF 1210 NCSBC.

2. ALL RESTROOM FIXTURES/FINISHES ARE TO REMAIN THE SAME UNLESS OTHERWISE SPECIFIED IN THE FIELD; ANY NECESSARY MEASURES SHALL BE TAKEN TO UPGRADE COMPLIANCE WITH CURRENT ANSI AND ACCESSIBILITY CODES (SIGNAGE, GRAB BARS, ETC.).

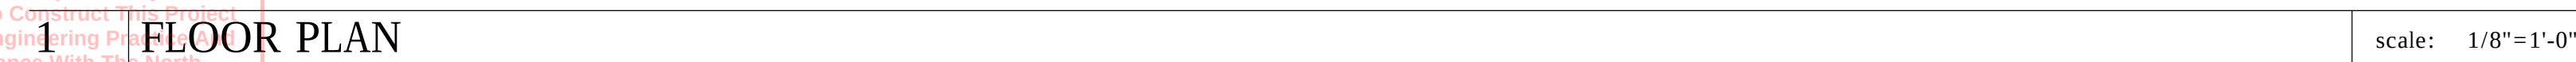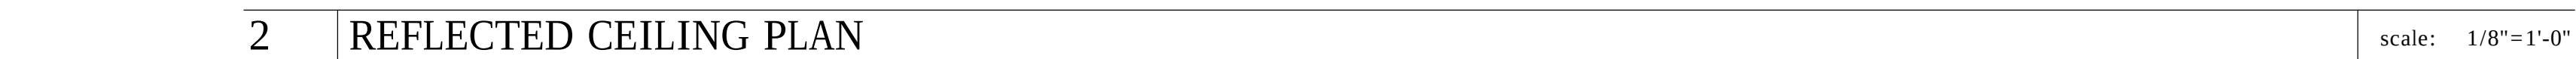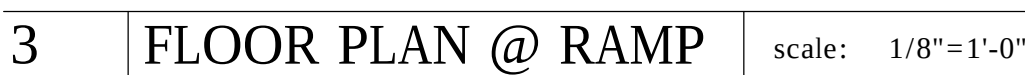


13755 thompson place drive
mint hill, nc 2 8 2 2 7
7 0 4 - 5 7 8 - 2 8 5 1

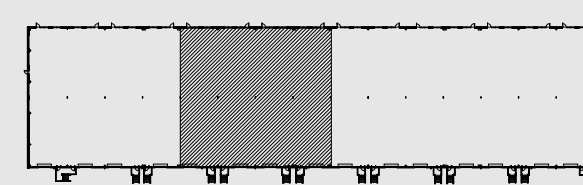

Everything Billiards
Project No. 20-016.07

Charlotte, NC

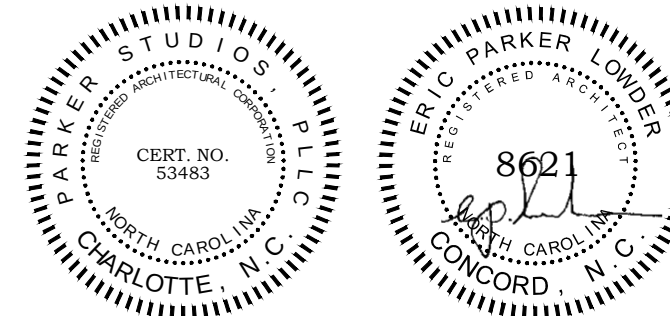

4/12/2021

FOR CONSTRUCTION
4/12/2021

[illegible]

PLANS & NOTES

A-101

Copyright 2021 Michael Parker Studios PLLC