




**SOUTHSIDE
PLAZA**

NEW CONSTRUCTION | MULTI-TENANT COMMERCIAL SPACE

PROPERTY SUMMARY

- Approx. 10,000 SF Total
 - Office/Retail Flex Configuration
 - Multiple Suites Available starting at 1,250 SF
 - Ability to Combine Suites and Customize to Tenant Finish Out
- Approx. 0.9366 AC
- Fully Climate Controlled
- Concrete Parking Lot with Multiple Access Points
- Pylon Signage Available
- Prime Location with High Exposure Along SPID (63,154 TXDOT VPD)
- Zoned CG2 – General Commercial

\$2.00/SF/Month, NNN

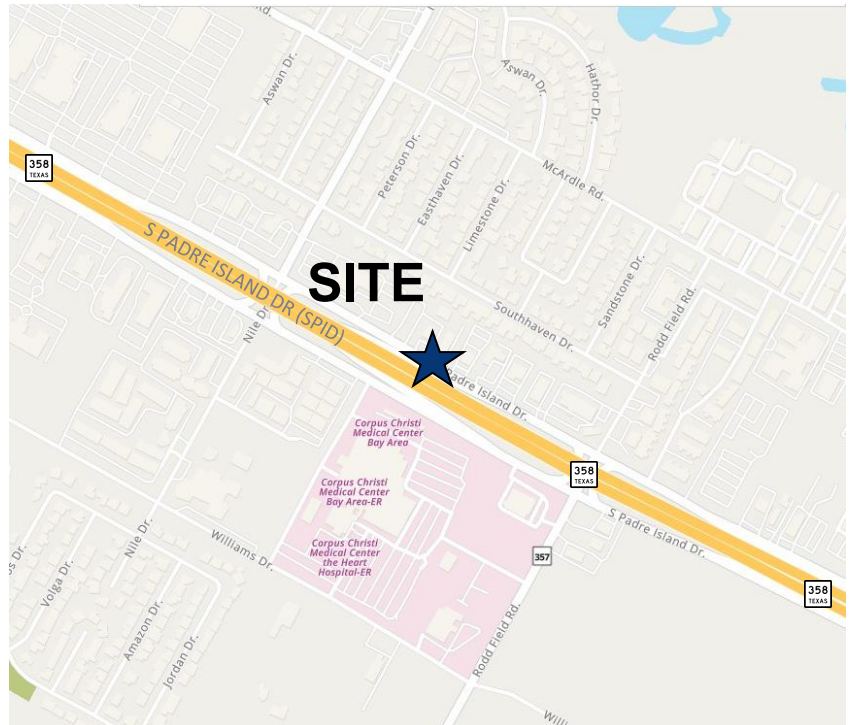

THE GAINES ORGANIZATION, INC.
555 N. Carancahua, Suite 830, Corpus Christi, TX 78401
361-442-2825 – Office 361-442-2961 – Fax
Josh@GainesOrg.com | www.GainesOrg.com



6940 SPID
NEW CONSTRUCTION
AVAILABLE FOR LEASE



7010A SPID
ALSO AVAILABLE
FOR LEASE

S PADRE ISLAND DR (SPID)

358
TEXAS

NT

THE GAINES ORGANIZATION, INC.
555 N. Carancahua, Suite 830, Corpus Christi, TX 78401
361-442-2825 – Office 361-442-2961 – Fax
Josh@GainesOrg.com | www.GainesOrg.com





THE GAINES ORGANIZATION, INC.
555 N. Carancahua, Suite 830, Corpus Christi, TX 78401
361-442-2825 – Office 361-442-2961 – Fax
Josh@GainesOrg.com | www.GainesOrg.com





READY TO CUSTOMIZE

SHELL INTERIOR




**AFTER
VIRTUAL STAGING
-
OFFICE DESIGN**



IMAGES HAVE BEEN VIRTUALLY STAGED TO BETTER SHOWCASE THE POTENTIAL OF THE SPACE AND ARE NOT REPRESENTATIVE OF ACTUAL INTERIOR.



**AFTER
VIRTUAL STAGING
-
STOREFRONT DESIGN**

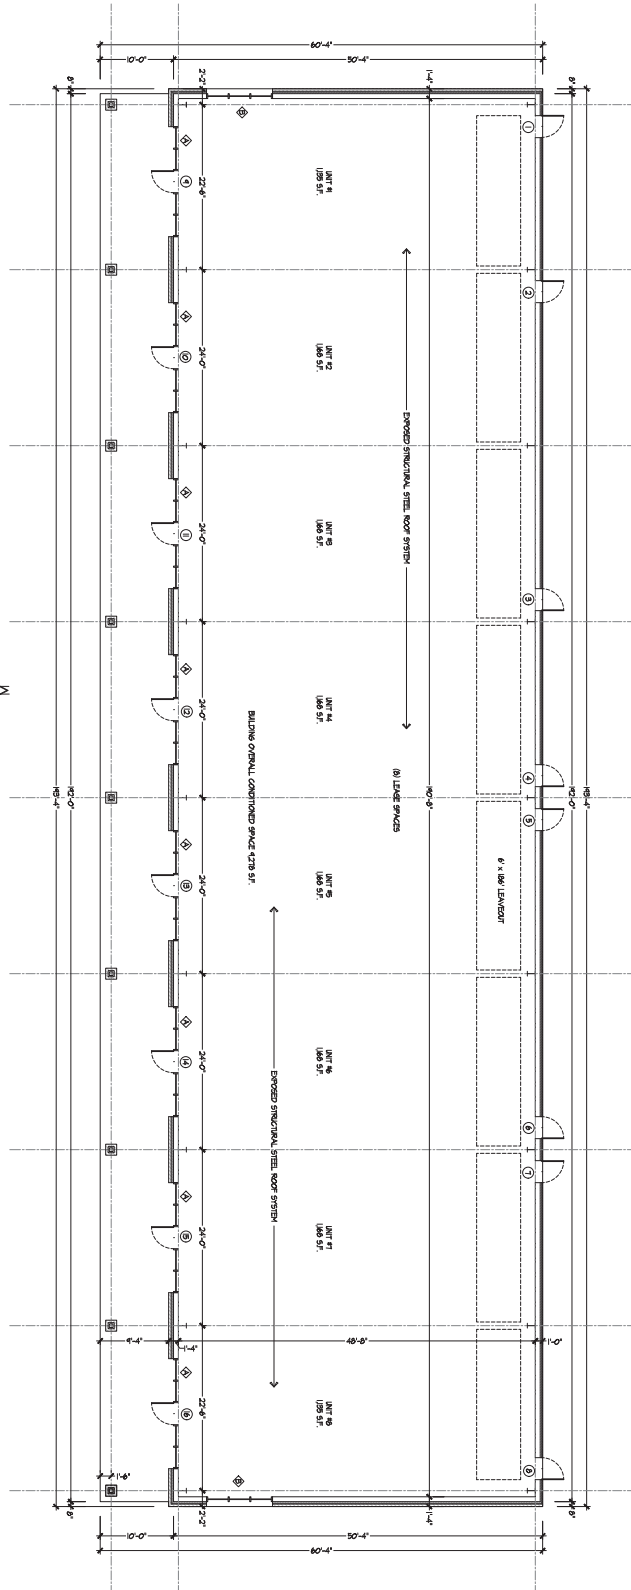

① FLOOR PLAN
SCALE 1/8"=1'-0"



© 2023 DICKSON BUILDERS, INC.

DBR3425

SHEET NO.
A1
OF SHS

DRAWN
CHECKED
CD
DATE
5/11/23
SCALE
AS NOTED

Moore Retail Lease Spaces
6940 South Padre Island Drive
Corpus Christi, Texas

DICKSON
BUILDERS, INC.
11198 Up River Road
Corpus Christi, Texas 78410
(361) 241-4292



Information About Brokerage Services

Texas law requires all real estate license holders to give the following information about brokerage services to prospective buyers, tenants, sellers and landlords.



TYPES OF REAL ESTATE LICENSE HOLDERS:

- A **BROKER** is responsible for all brokerage activities, including acts performed by sales agents sponsored by the broker.
- A **SALES AGENT** must be sponsored by a broker and works with clients on behalf of the broker.

A BROKER'S MINIMUM DUTIES REQUIRED BY LAW (A client is the person or party that the broker represents):

- Put the interests of the client above all others, including the broker's own interests;
- Inform the client of any material information about the property or transaction received by the broker;
- Answer the client's questions and present any offer to or counter-offer from the client; and
- Treat all parties to a real estate transaction honestly and fairly.

WRITTEN AGREEMENTS ARE REQUIRED IN CERTAIN SITUATIONS: A license holder who performs brokerage activity for a prospective buyer of residential property must enter into a written agreement with the buyer before showing any residential property to the buyer or if no residential property will be shown, before presenting an offer on behalf of the buyer. This written agreement must contain specific information required by Texas law. For more information on these requirements, see section 1101.563 of the Texas Occupations Code. **Even if a written agreement is not required, to avoid disputes, all agreements between you and a broker should be in writing and clearly establish: (i) the broker's duties and responsibilities to you and your obligations under the agreement; and (ii) the amount or rate of compensation the broker will receive and how this amount is determined.**

A LICENSE HOLDER CAN REPRESENT A PARTY IN A REAL ESTATE TRANSACTION:

AS AGENT FOR OWNER (SELLER/LANDLORD): The broker becomes the property owner's agent through an agreement with the owner, usually in a written listing to sell or property management agreement. An owner's agent must perform the broker's minimum duties above and must inform the owner of any material information about the property or transaction known by the agent, including information disclosed to the agent by the buyer or buyer's agent. **An owner's agent fees are not set by law and are fully negotiable.**

AS AGENT FOR BUYER/TENANT: The broker becomes the buyer/tenant's agent by agreeing to represent the buyer, usually through a written representation agreement. A buyer's agent must perform the broker's minimum duties above and must inform the buyer of any material information about the property or transaction known by the agent, including information disclosed to the agent by the seller or seller's agent. **A buyer/tenant's agent fees are not set by law and are fully negotiable.**

AS AGENT FOR BOTH - INTERMEDIARY: To act as an intermediary between the parties the broker must first obtain the written agreement of each party to the transaction. The written agreement must state who will pay the broker and, in conspicuous bold or underlined print, set forth the broker's obligations as an intermediary. A broker who acts as an intermediary:

- Must treat all parties to the transaction impartially and fairly;
- May, with the parties' written consent, appoint a different license holder associated with the broker to each party (owner and buyer) to communicate with, provide opinions and advice to, and carry out the instructions of each party to the transaction.
- Must not, unless specifically authorized in writing to do so by the party, disclose:
 - o that the owner will accept a price less than the written asking price;
 - o that the buyer/tenant will pay a price greater than the price submitted in a written offer; and
 - o any confidential information or any other information that a party specifically instructs the broker in writing not to disclose, unless required to do so by law.

A LICENSE HOLDER CAN SHOW PROPERTY TO A BUYER/TENANT WITHOUT REPRESENTING THE BUYER/TENANT IF:

- The broker has not agreed with the buyer/tenant, either orally or in writing, to represent the buyer/tenant;
- The broker is not otherwise acting as the buyer/tenant's agent at the time of showing the property;
- The broker does not provide the buyer/tenant opinions or advice regarding the property or real estate transactions generally; and
- The broker does not perform any other act of real estate brokerage for the buyer/tenant.

Before showing a residential property to an unrepresented prospective buyer, a license holder must enter into a written agreement that contains the information required by section 1101.563 of the Texas Occupations Code. The agreement may not be exclusive and must be limited to no more than 14 days.

LICENSE HOLDER CONTACT INFORMATION: This notice is being provided for information purposes. It does not create an obligation for you to use the broker's services. Please acknowledge receipt of this notice below and retain a copy for your records.

<u>The Gaines Organization, Inc.</u>	<u>9003379</u>	<u></u>	<u>(361)442-2825</u>
Name of Sponsoring Broker (Licensed Individual or Business Entity)	License No.	Email	Phone
<u>Joshua Gaines</u>	<u>525644</u>	<u>Josh@GainesOrg.com</u>	<u>(361)442-2825</u>
Name of Designated Broker of Licensed Business Entity, if applicable	License No.	Email	Phone
<u></u>	<u></u>	<u></u>	<u></u>
<u></u>	<u></u>	<u></u>	<u></u>
Name of Licensed Supervisor of Sales Agent/Associate, if applicable	License No.	Email	Phone
<u></u>	<u></u>	<u></u>	<u></u>
<u></u>	<u></u>	<u></u>	<u></u>
Name of Sales Agent/Associate	License No.	Email	Phone

Buyer/Tenant/Seller/Landlord Initials

Date

IABS 1-2

Regulated by the Texas Real Estate Commission

Information available at www.trec.texas.gov

TXR 2501

The Gaines Organization, Inc., 555 N. Carancahua, Suite 830 Corpus Christi TX 78401

Phone: 3614422825

Fax: 3614422961

Blank

Joshua Gaines

Produced with Lone Wolf Transactions (zipForm Edition) 717 N Herwood St, Suite 2200, Dallas, TX 75201 www.lwolf.com