


SUITE #111 SLEEP LAB
2,373 USF/ 2,681 RSF



SUITE #112 PHYSICAL THERAPY
5260SF 5944RSF

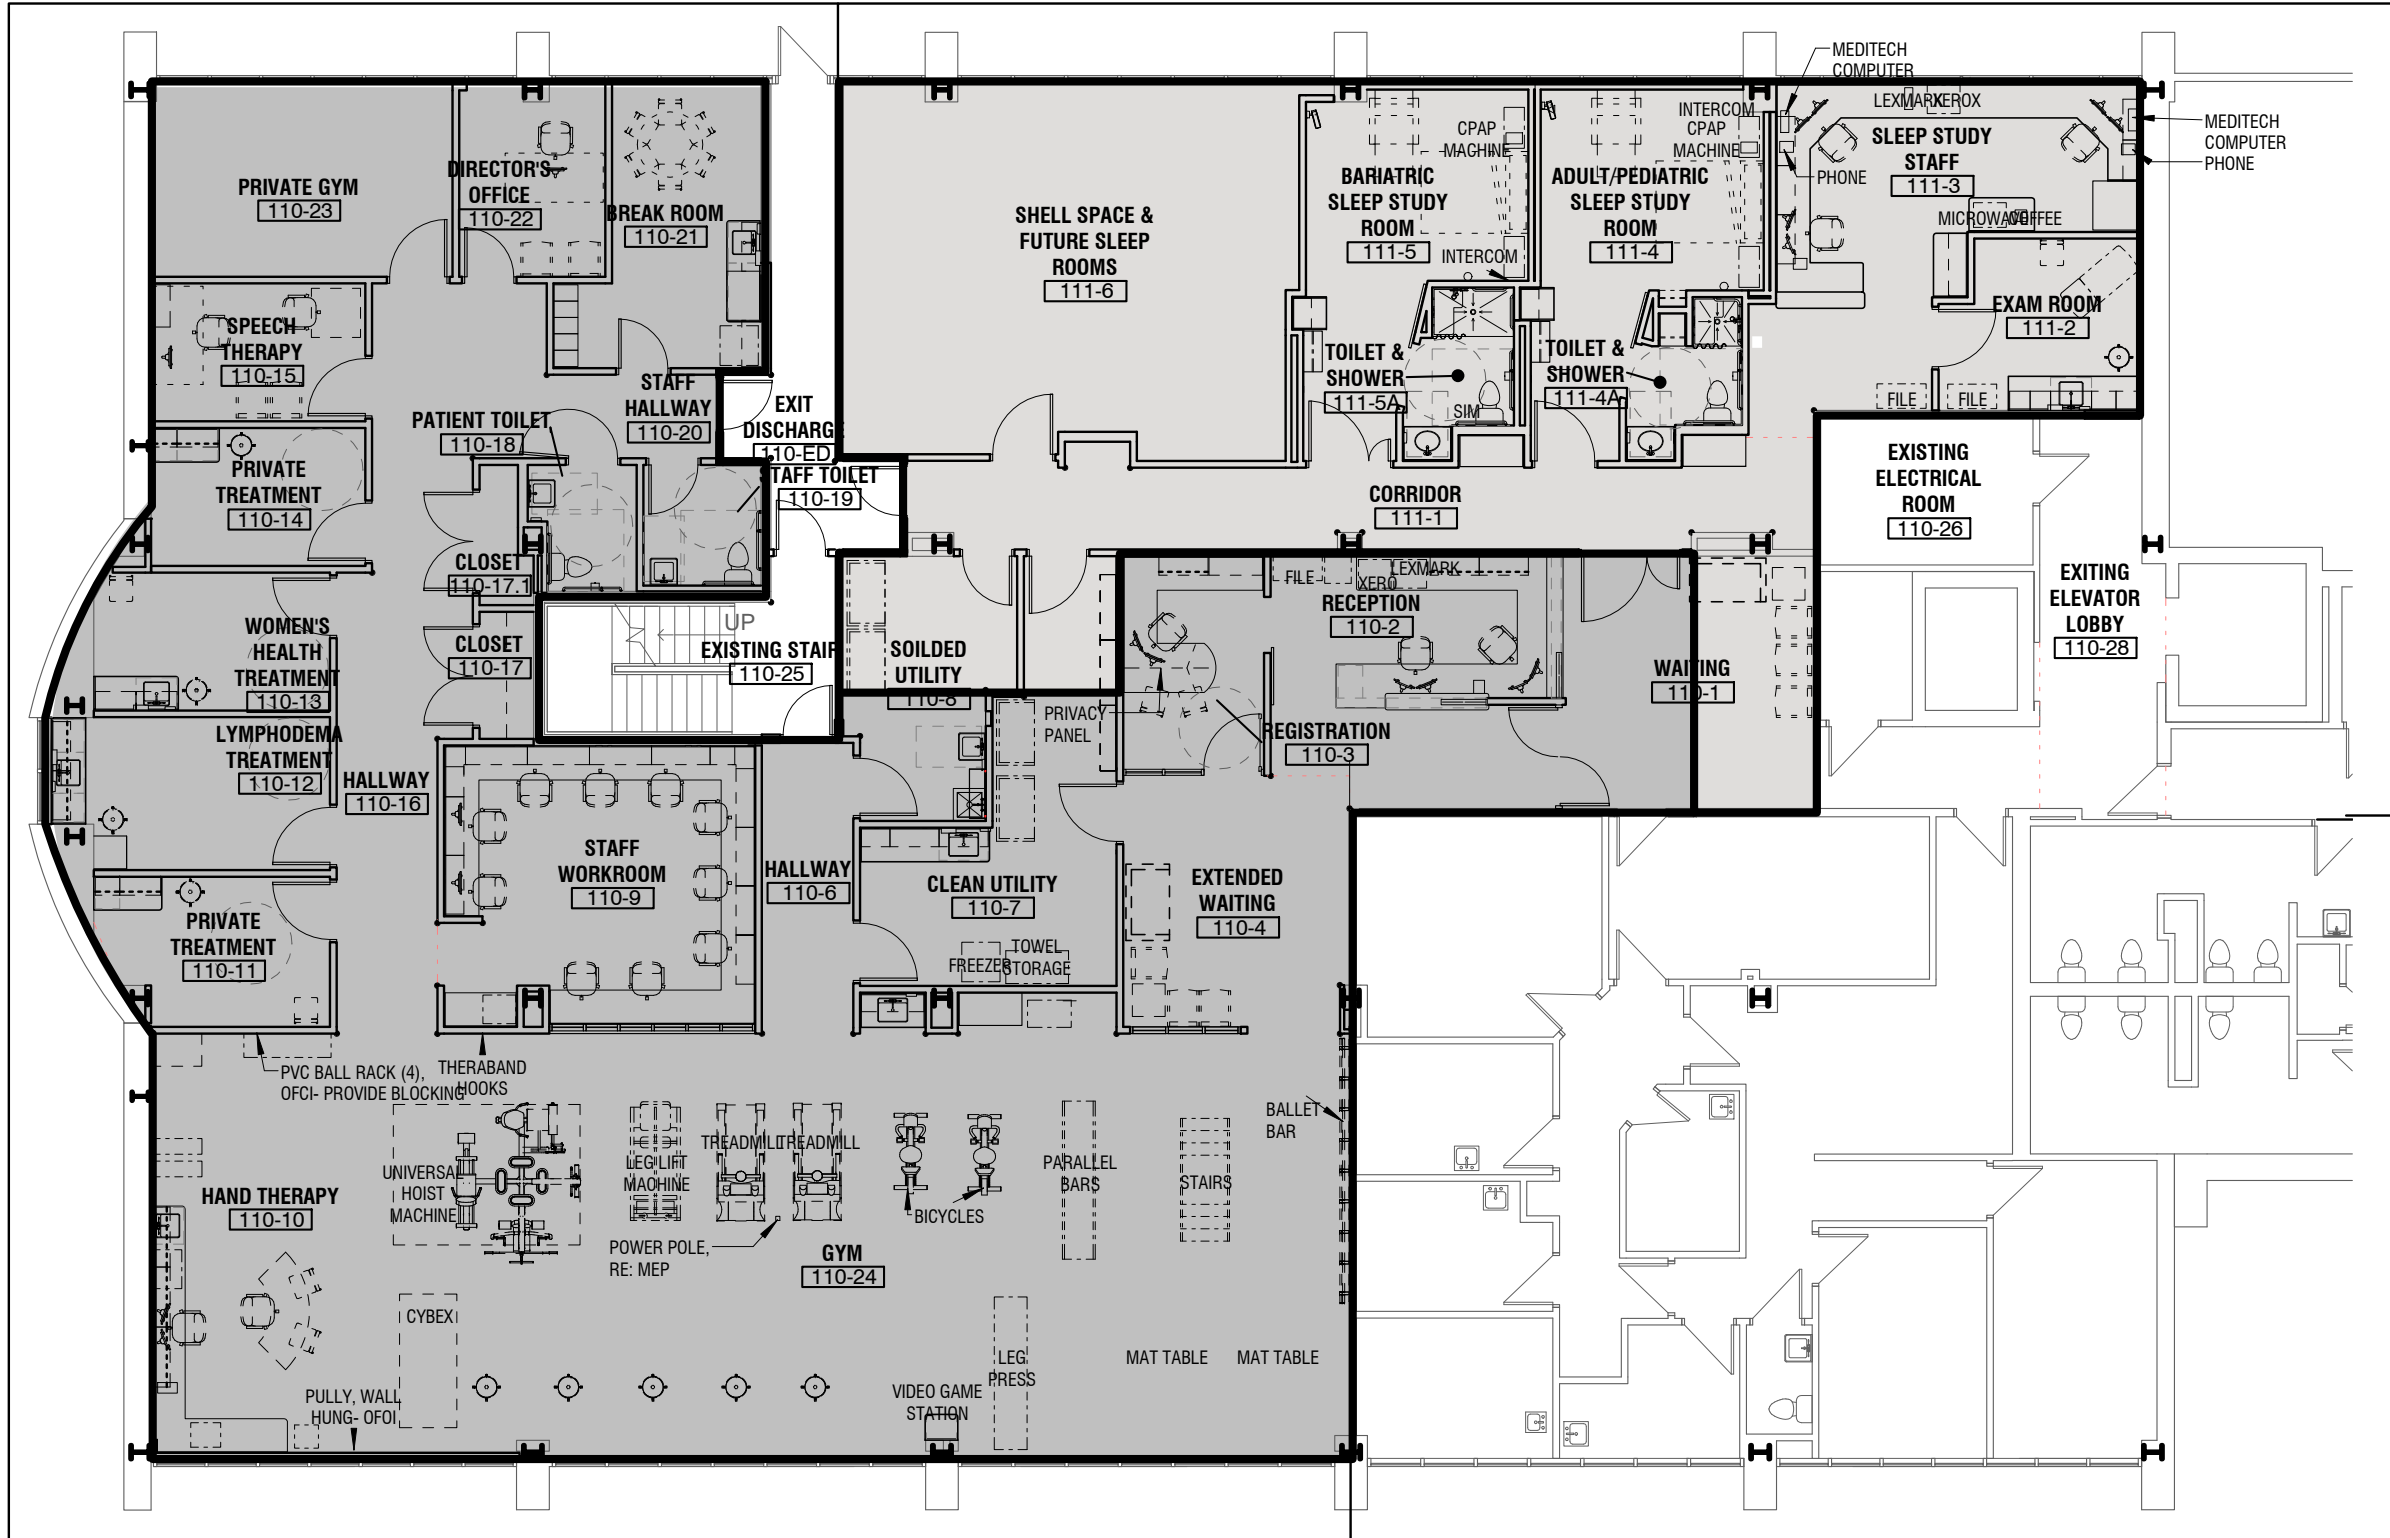

7400 W. 110th Street, Suite 200
Overland Park, KS 66210
p (913) 451-9075
f (913) 451-9080
hmnarchitects.com

project number:
08025.106

project:
LSMC Tenant Renovations

LSMC Summit Ridge
600 SW. Murray Road
Lee's Summit, MO 64081

date: 08/29/13

date revised: -

L4