



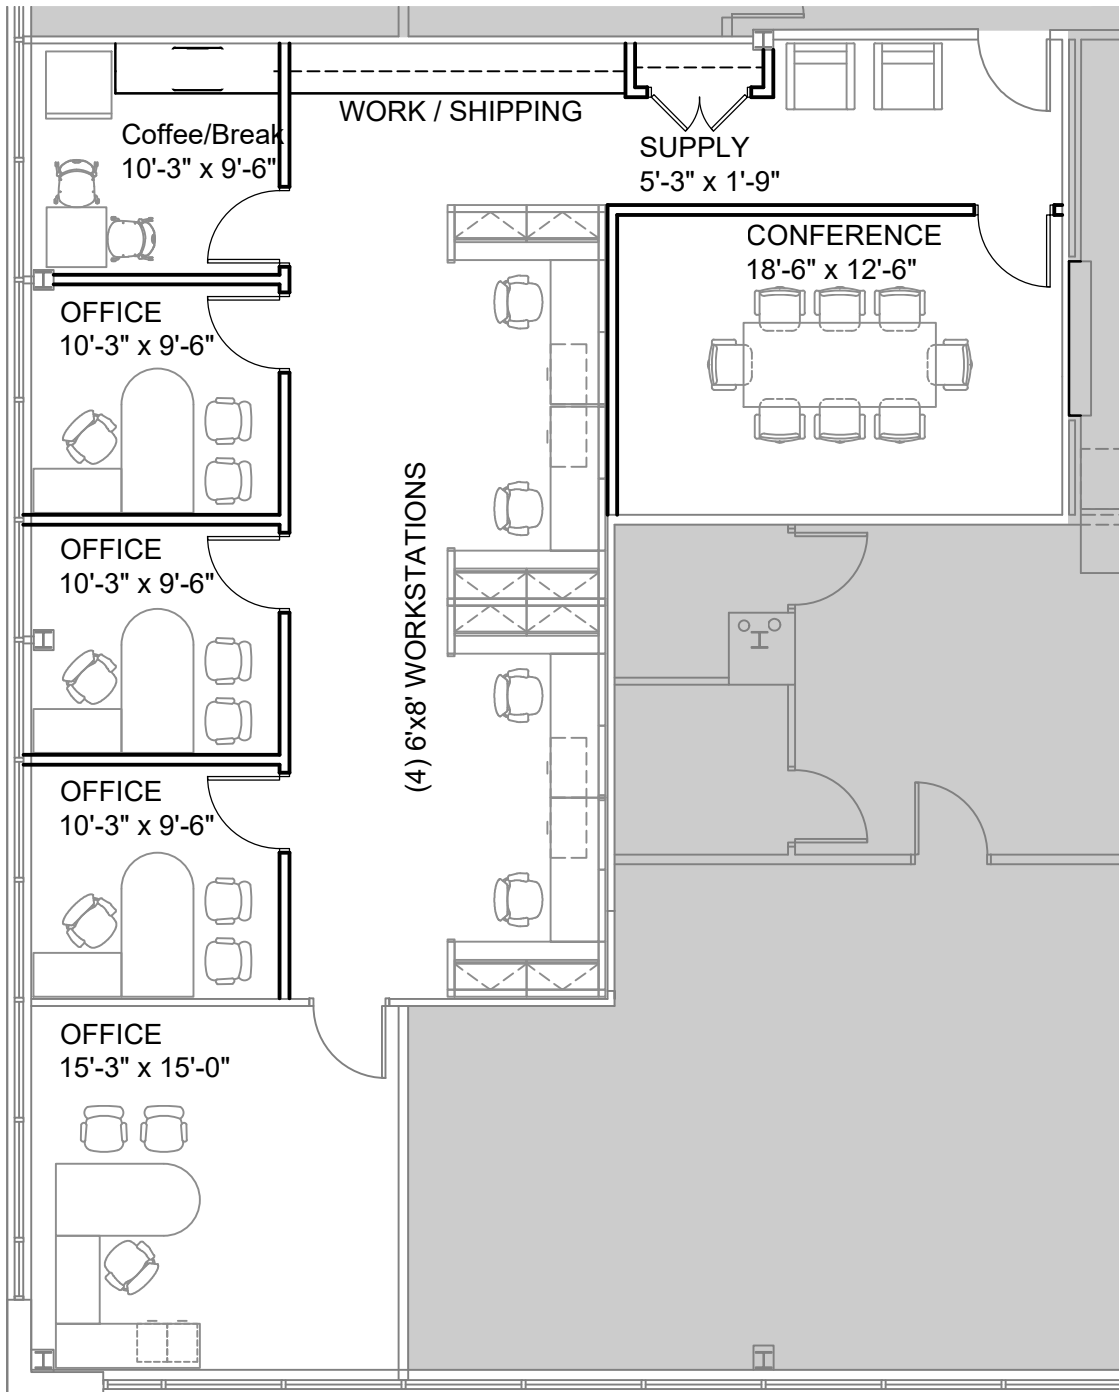

LEGEND	
SYMBOL	DESCRIPTION
	EXISTING
	CONSTRUCTION
	NEW CONSTRUCTION

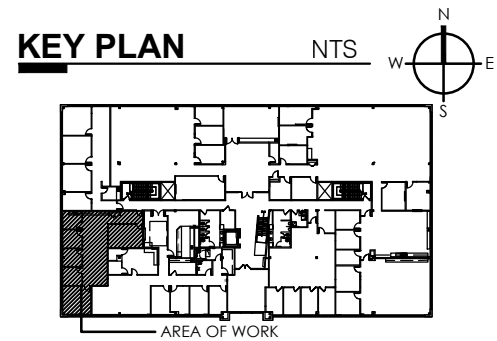

1629 Thames Street, Suite 400
Baltimore, Maryland 21231
www.arisdesign.com
410.752.5006

PROJECT
REDMER
INSURANCE
9920 FRANKLIN SQ.
NOTTINGHAM, MD

DRAWING
TEST FIT #1

PROJECT NO.
579-1025

SCALE 1/8" = 1'-0"

NOTE: THIS DRAWING IS NOT TO
SCALE UNLESS PRINTED AT ACTUAL
SIZE IN 8 1/2" x 11" FORMAT

THIS DRAWING HAS
BEEN REVIEWED FOR
QUALITY CONTROL AND
CODE COMPLIANCE

APPROVAL

- ☐ APPROVED AS SHOWN
- ☐ APPROVED WITH COMMENTS
- ☐ REVISE AND RESUBMIT

SIGNATURE

DATE

DATE 09/23/25

DRAWN BY AMS

SHEET NO.

TF-1.1