


FIRST FLOOR KEY PLAN

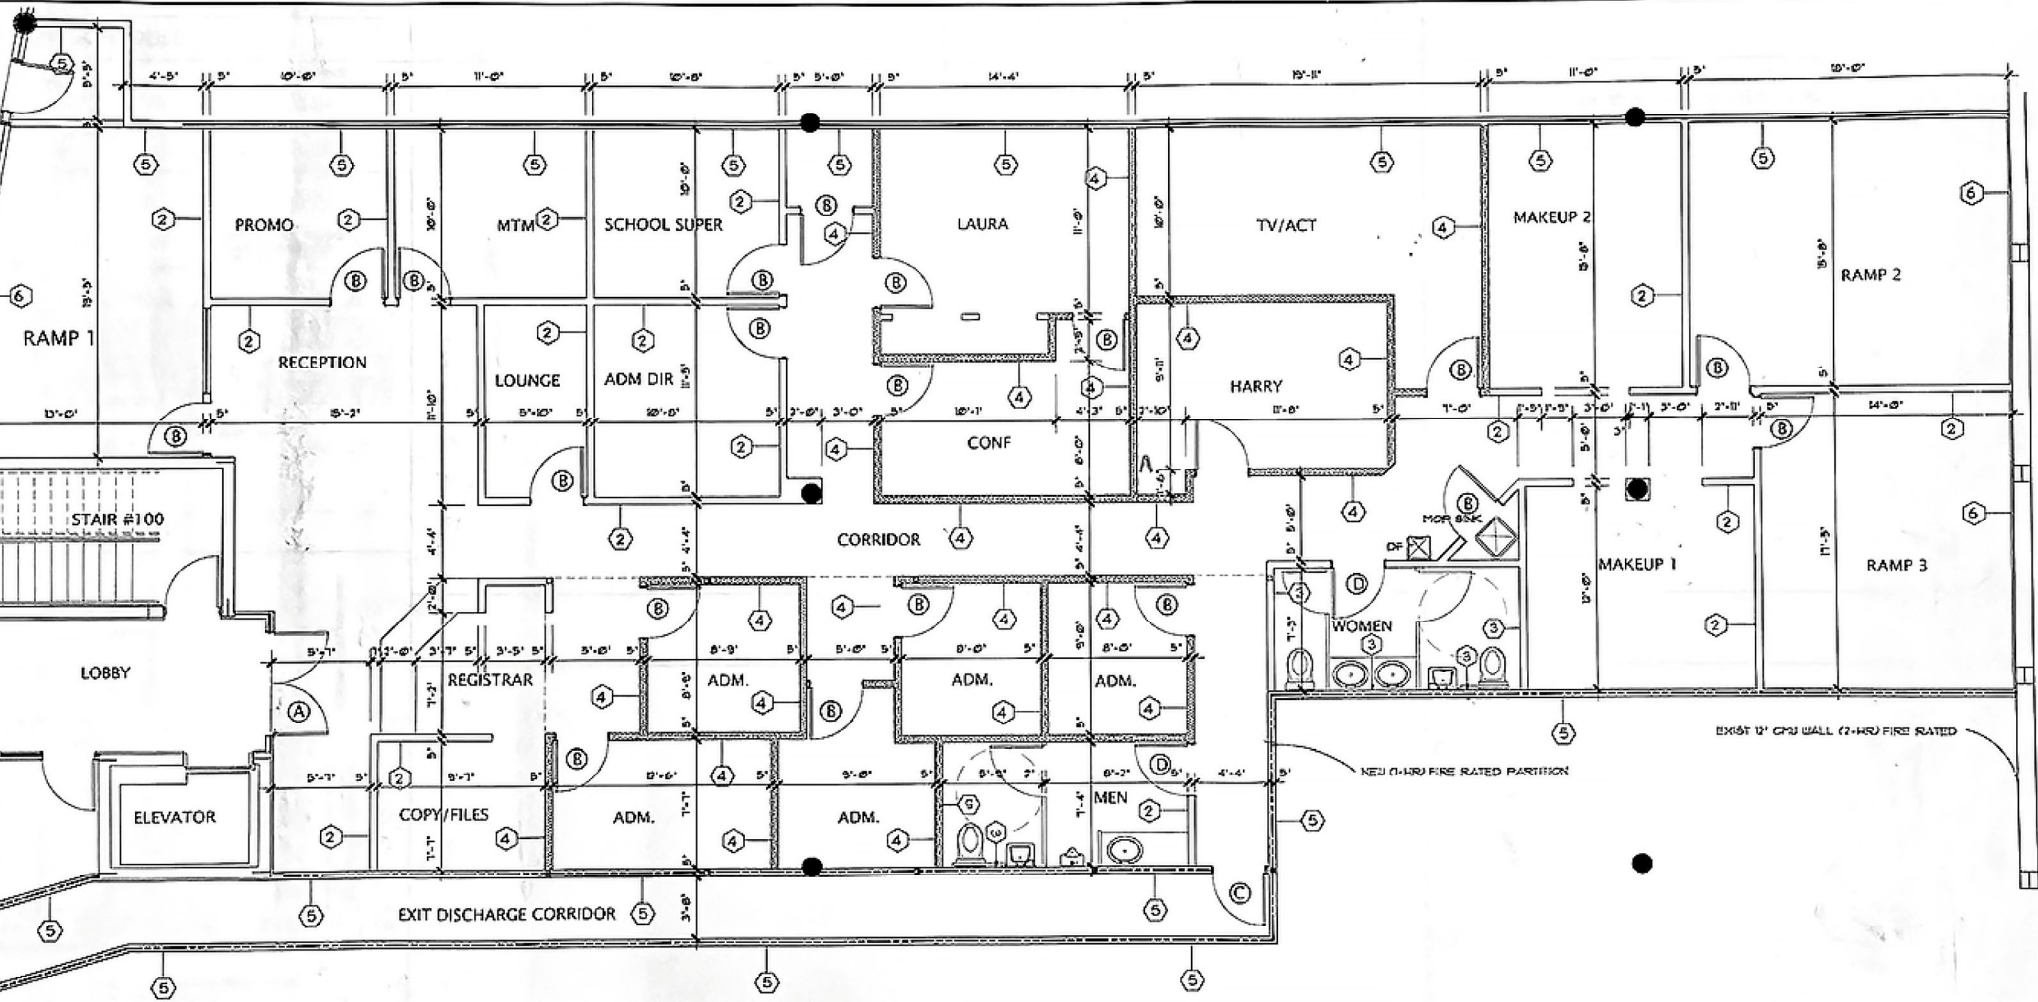

FIRST FLOOR PLAN 1/4" = 1'-0"