



EAST ELEVATION

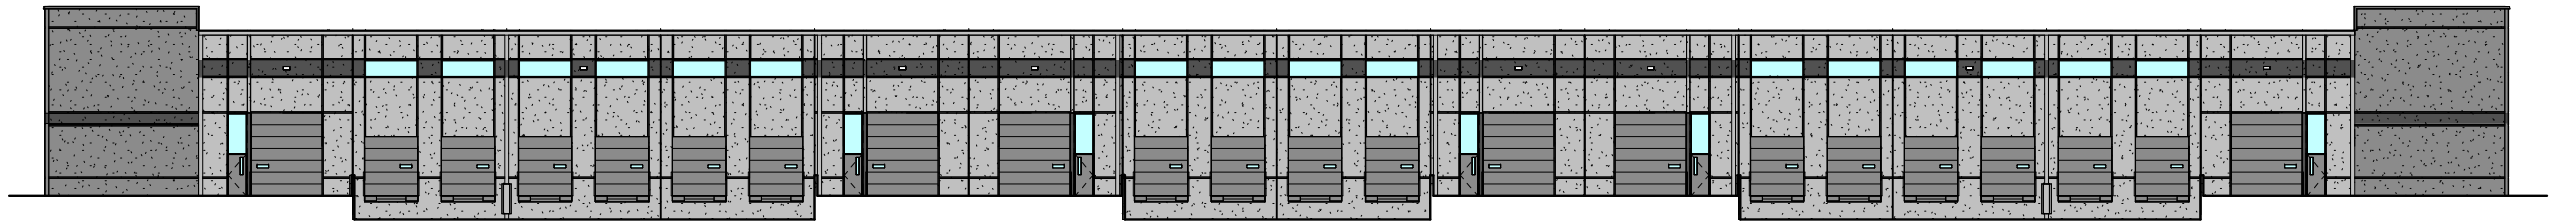


WEST ELEVATION

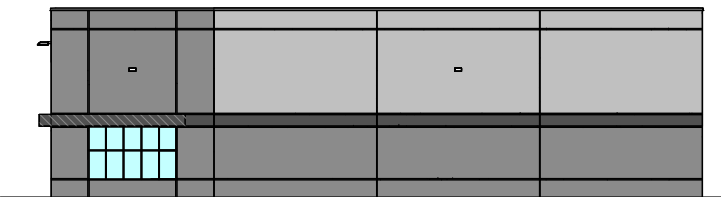


NORTH ELEVATION



SOUTH ELEVATION

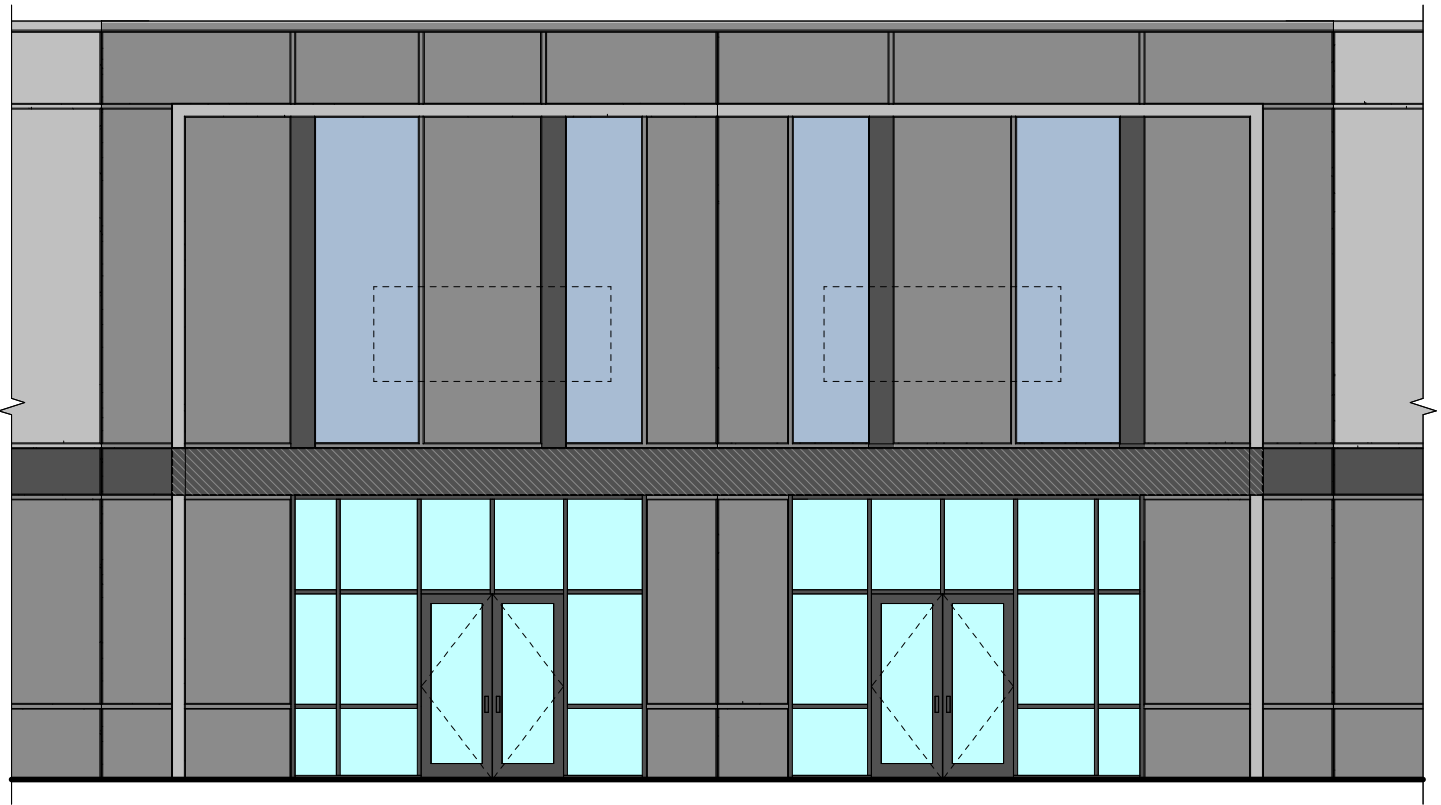


ENLARGED EAST ELEVATION

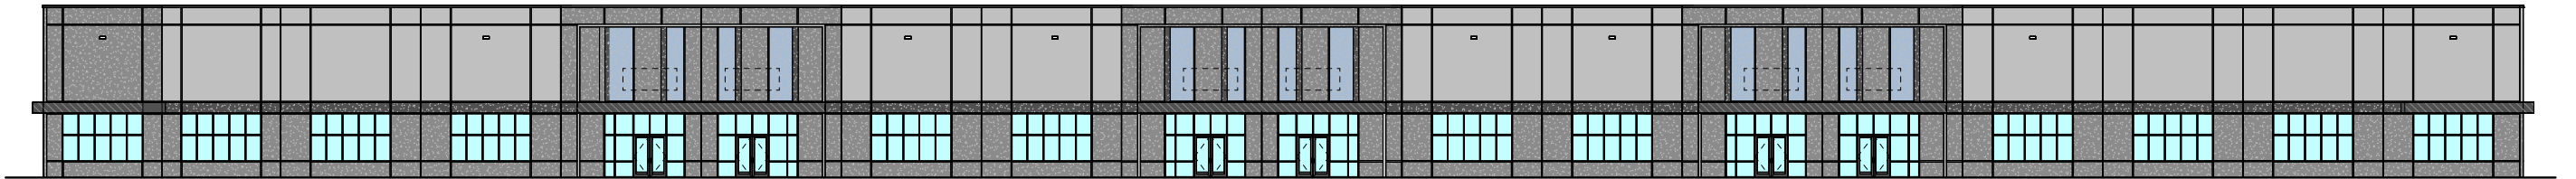


NORTH ELEVATION




SOUTH ELEVATION

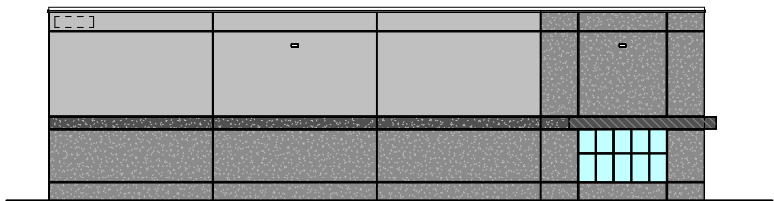

EAST ELEVATION

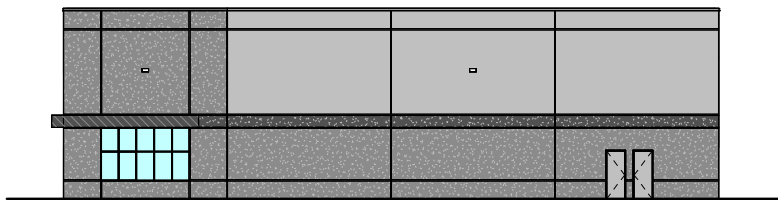

WEST ELEVATION

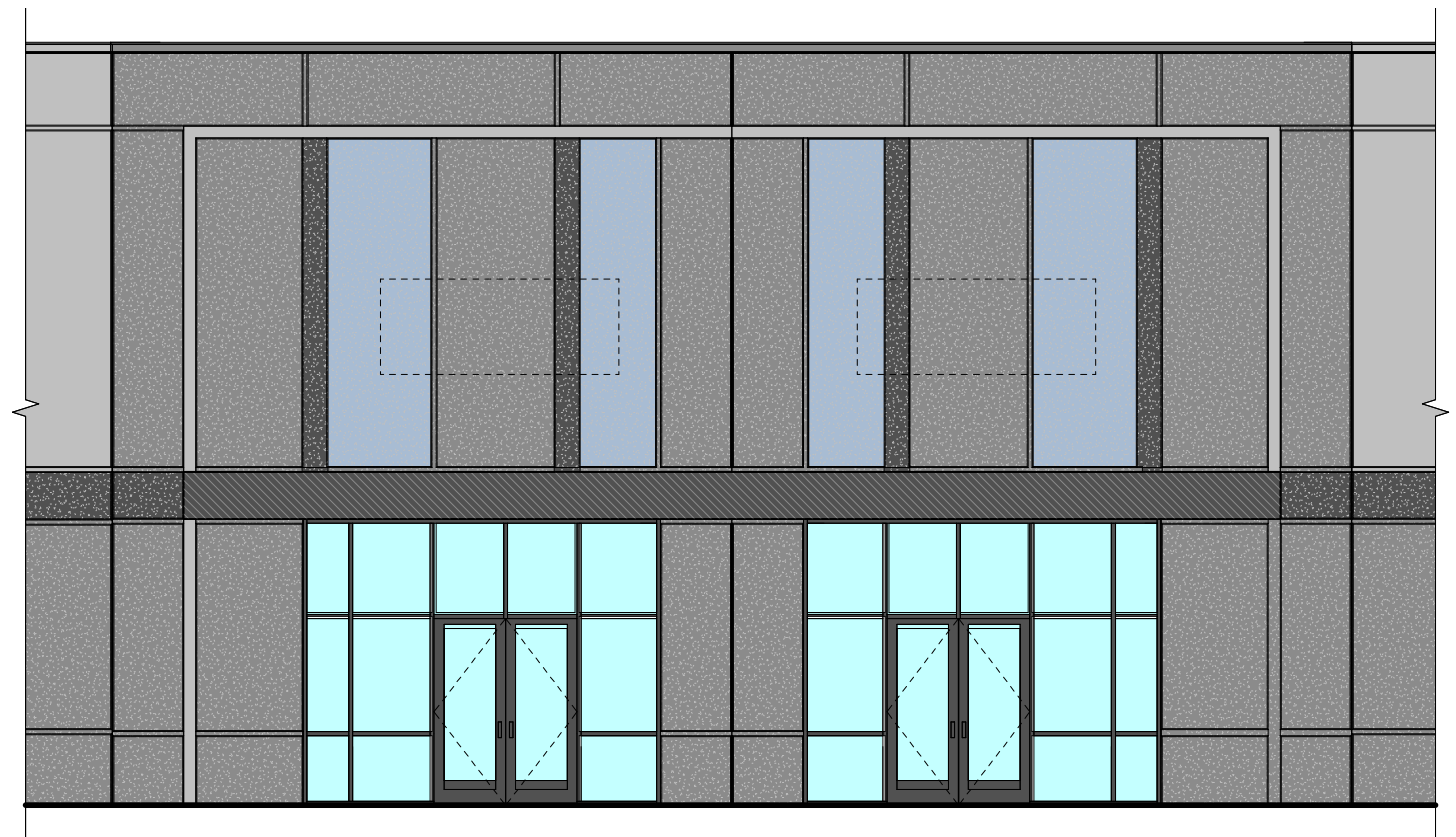

ENLARGED NORTH ELEVATION