

Oxford Companies  
734.665.6500  
oxfordcompanies.com



Integrated  
Real Estate  
Services



## Office Building For Lease

825 Victors Way Office Bldg

Suite 305

Ann Arbor, MI 48108

1,067 SF

\$26.50 SF/yr (MG)

Available



Contact Karen O'Neil for  
more information or to  
schedule a tour.

Office: 734.665.6500  
Cell: 734.323.4263  
koneil@oxfordcompanies.com

825 Victors Way Office Bldg  
Suite 305  
Ann Arbor, MI 48108



Integrated  
Real Estate  
Services



#### OFFERING SUMMARY

Lease Rate:	\$26.50 SF/yr (MG)
Available SF:	1,067 SF
Year Built:	1980
Ceiling Height:	7'10"
Parking Ratio:	5.05
Zoning:	TC1
Submarket:	South Ann Arbor

#### PROPERTY OVERVIEW

825 Victors Way offers three floors of office space, located on a private drive just off South State Street. The building is situated on a peaceful street, within walking distance of more than a dozen hotels and restaurants including: Buffalo Wild Wings, Red Robin, Anna's House and more. With an updated lobby including an electronic directory, 825 Victors Way offers a pleasant Ann Arbor office experience with abundant natural light.

#### PROPERTY HIGHLIGHTS

- Updated interior with LVT flooring and a glass walled conference room
- 6 minutes from downtown Ann Arbor with immediate access to I-94
- Surrounded by over a dozen hotels
- Within walking-distance to multiple restaurants, such as: Red Robin, Olive Garden, Buffalo Wild Wings & more
- Ample parking
- Local property management and ownership
- 24/7 on-call maintenance



Contact Karen O'Neil for more information or to schedule a tour.

Office: 734.665.6500  
Cell: 734.323.4263  
koneil@oxfordcompanies.com

825 Victors Way Office Bldg  
Suite 305  
Ann Arbor, MI 48108



Integrated  
Real Estate  
Services




Contact Karen O'Neil for  
more information or to  
schedule a tour.

Office: 734.665.6500  
Cell: 734.323.4263  
[koneil@oxfordcompanies.com](mailto:koneil@oxfordcompanies.com)


825 Victors Way Office Bldg  
Suite 305  
Ann Arbor, MI 48108



Integrated  
Real Estate  
Services

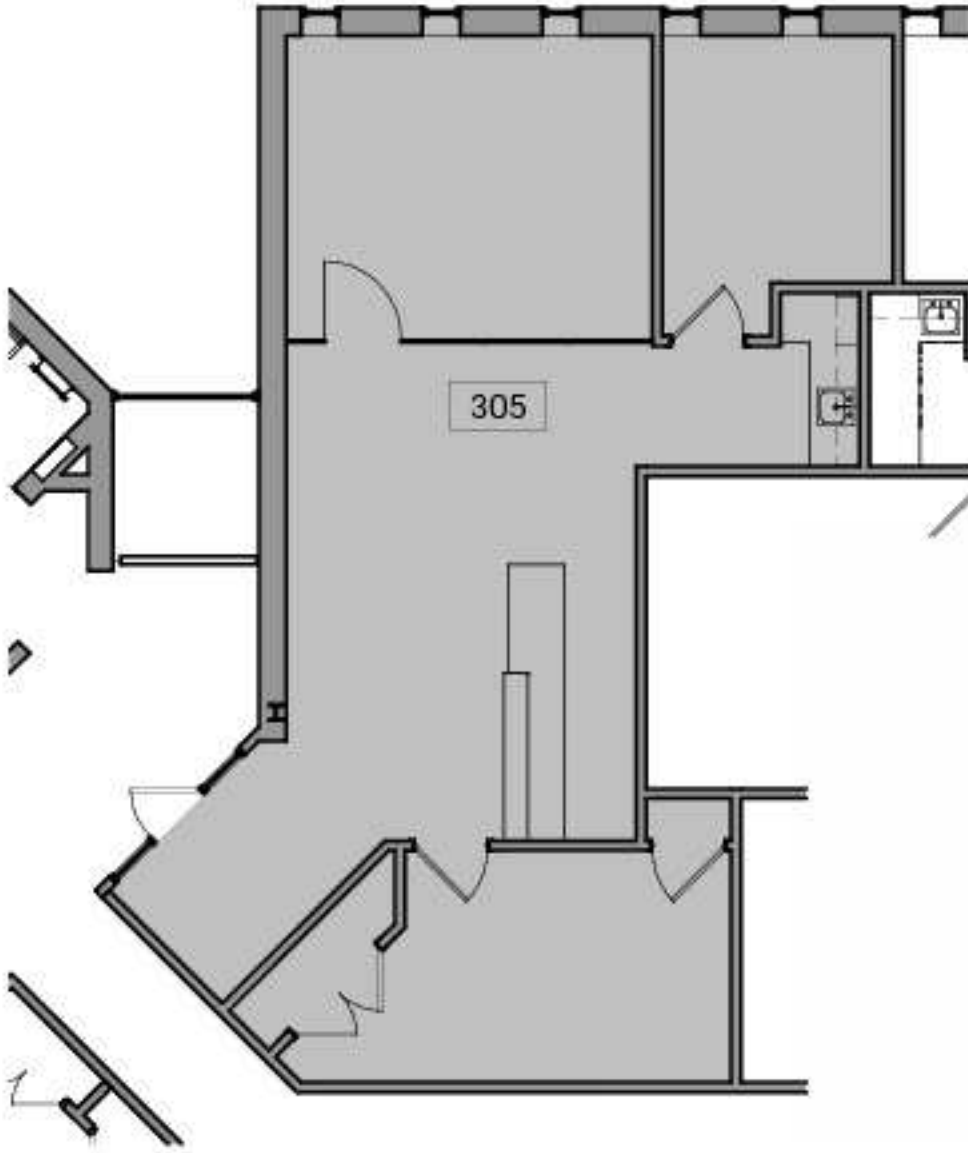

**2** Suite 305 - Partial Level 3 Existing Floor Plan  
Scale: 1/8" = 1'-0"  
4' 8' 16'

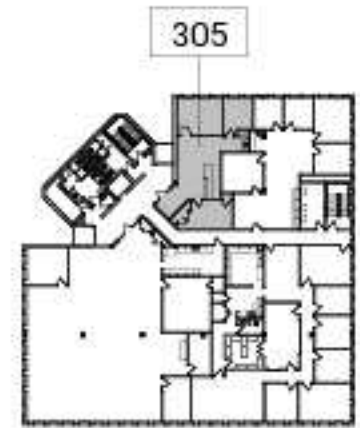

**1** Key Plan - Level 3  
Scale: 1/64" = 1'-0"  
64' 128'




Contact Karen O'Neil for more information or to schedule a tour.

Office: 734.665.6500  
Cell: 734.323.4263  
koneil@oxfordcompanies.com

825 Victors Way Office Bldg  
Suite 305  
Ann Arbor, MI 48108



Integrated  
Real Estate  
Services

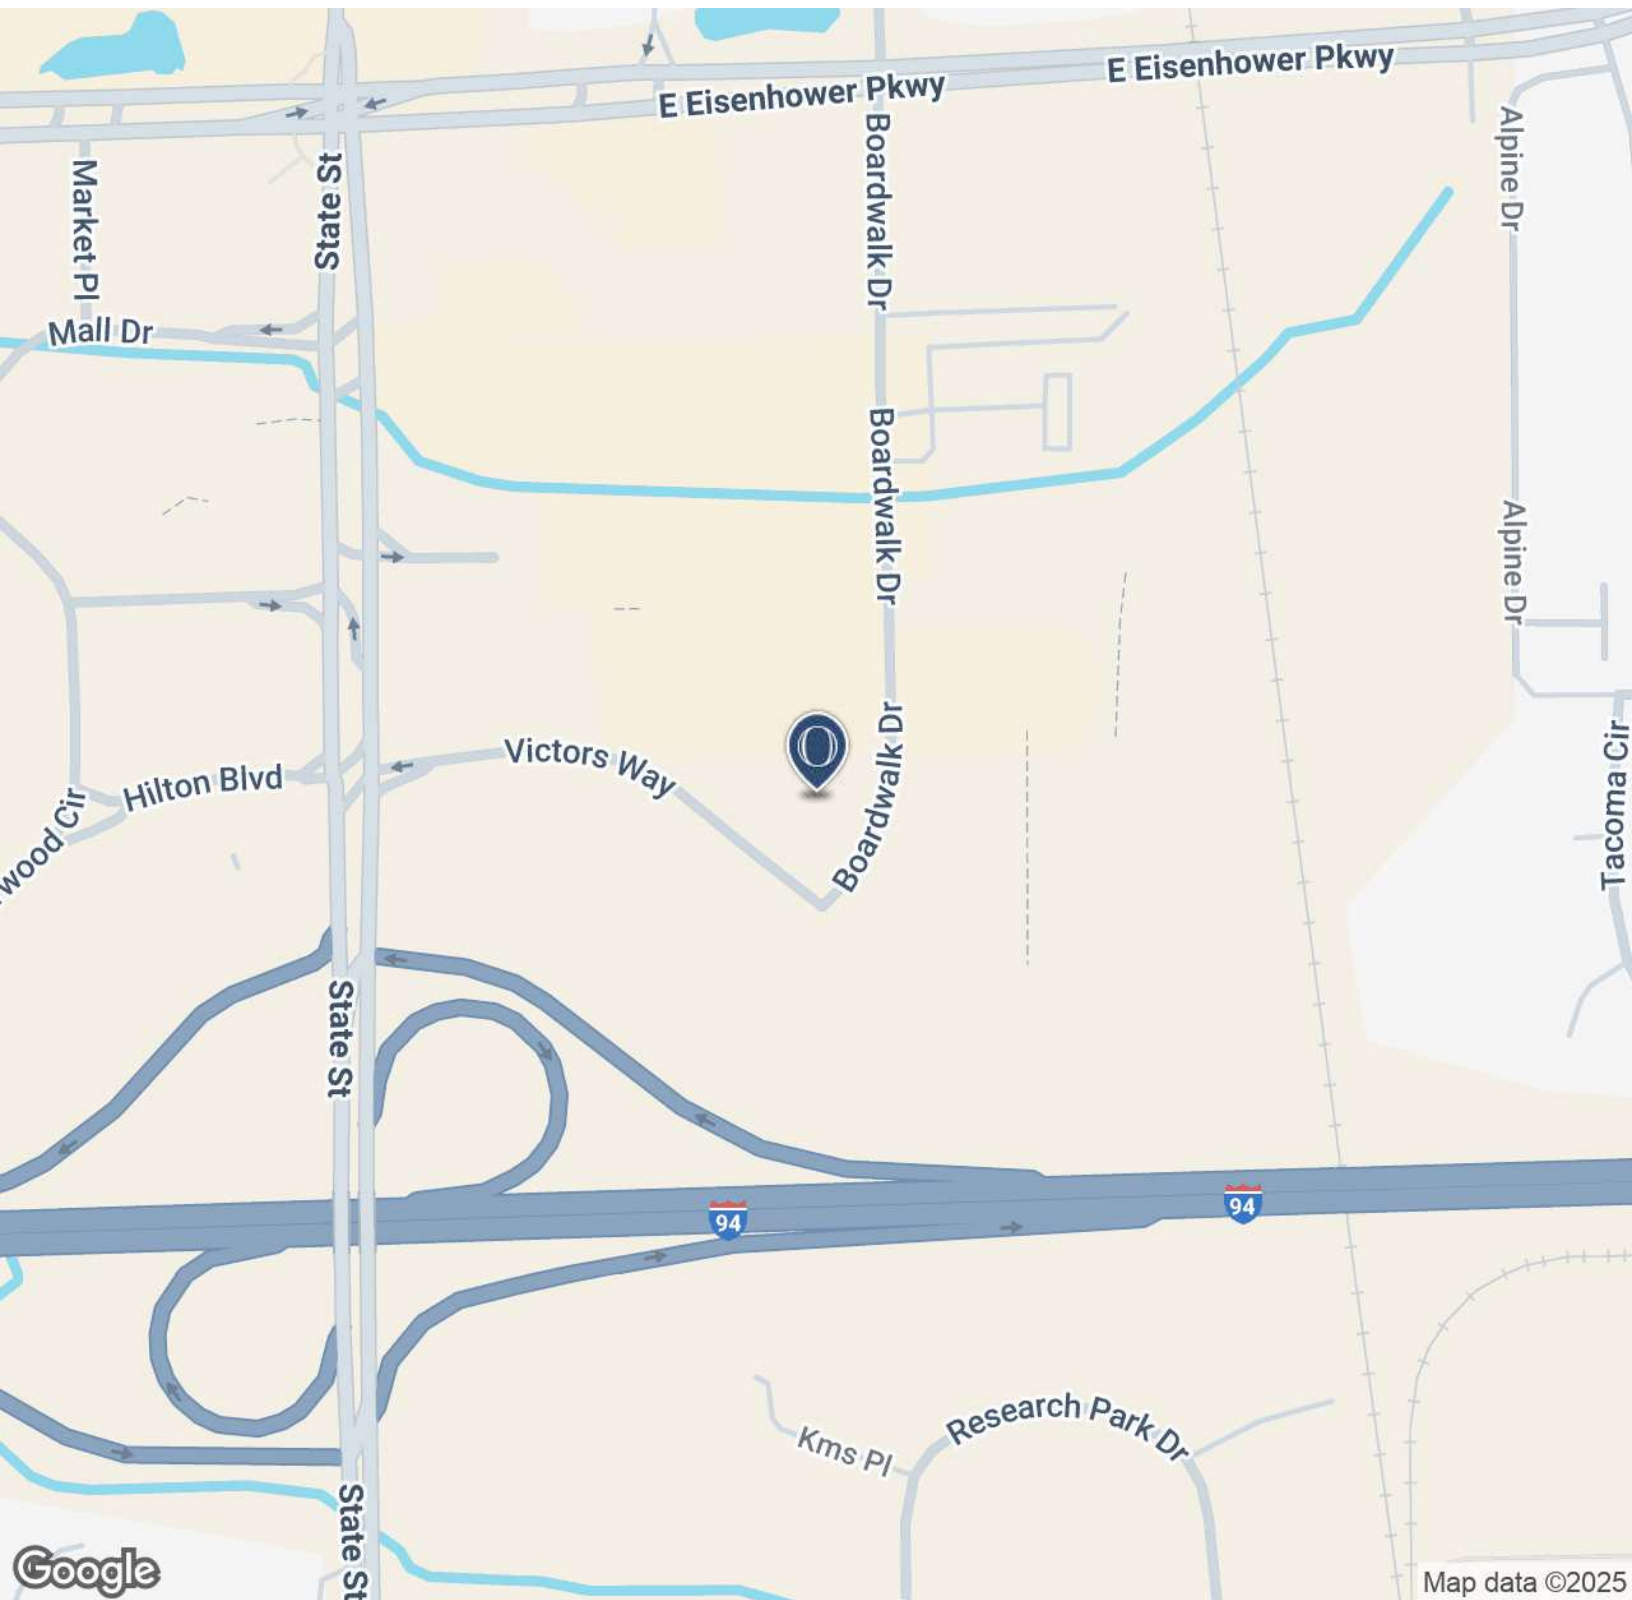


Contact Karen O'Neil for  
more information or to  
schedule a tour.

Office: 734.665.6500  
Cell: 734.323.4263  
[koneil@oxfordcompanies.com](mailto:koneil@oxfordcompanies.com)

825 Victors Way Office Bldg  
 Suite 305  
 Ann Arbor, MI 48108



Integrated  
 Real Estate  
 Services

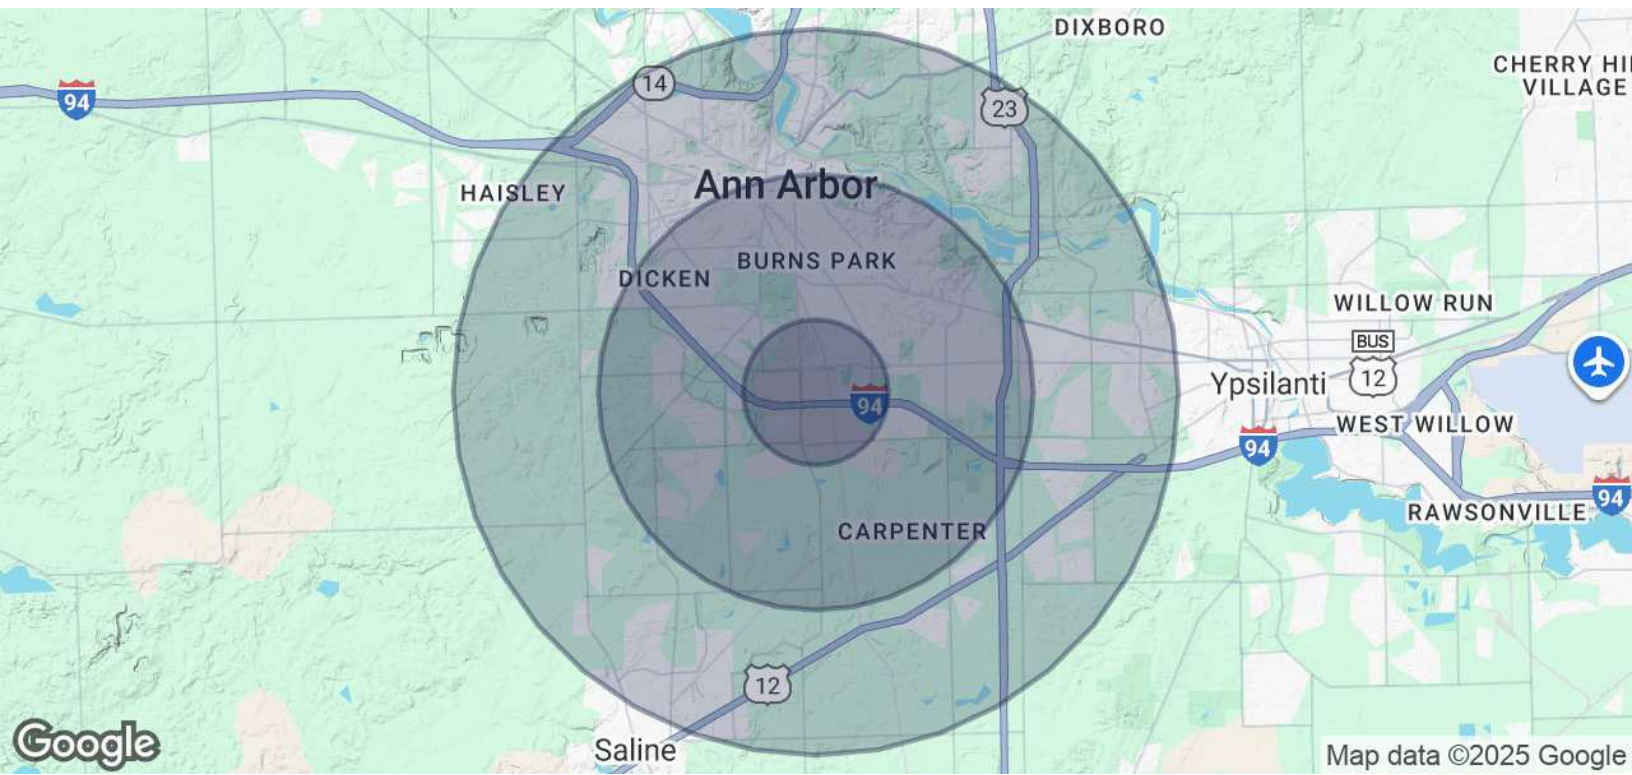

<b>POPULATION</b>	<b>1 MILE</b>	<b>3 MILES</b>	<b>5 MILES</b>
Total Population	9,260	87,725	186,830
Average Age	32.0	31.4	32.7
Average Age (Male)	32.2	31.3	32.4
Average Age (Female)	31.6	31.4	33.0

<b>HOUSEHOLDS &amp; INCOME</b>	<b>1 MILE</b>	<b>3 MILES</b>	<b>5 MILES</b>
Total Households	4,404	33,692	73,119
# of Persons per HH	2.1	2.6	2.6
Average HH Income	\$59,130	\$78,098	\$78,832
Average House Value	\$116,843	\$330,577	\$318,794

\* Demographic data derived from 2020 ACS - US Census



Contact Karen O'Neil for more information or to schedule a tour.

Office: 734.665.6500  
 Cell: 734.323.4263  
 koneil@oxfordcompanies.com